




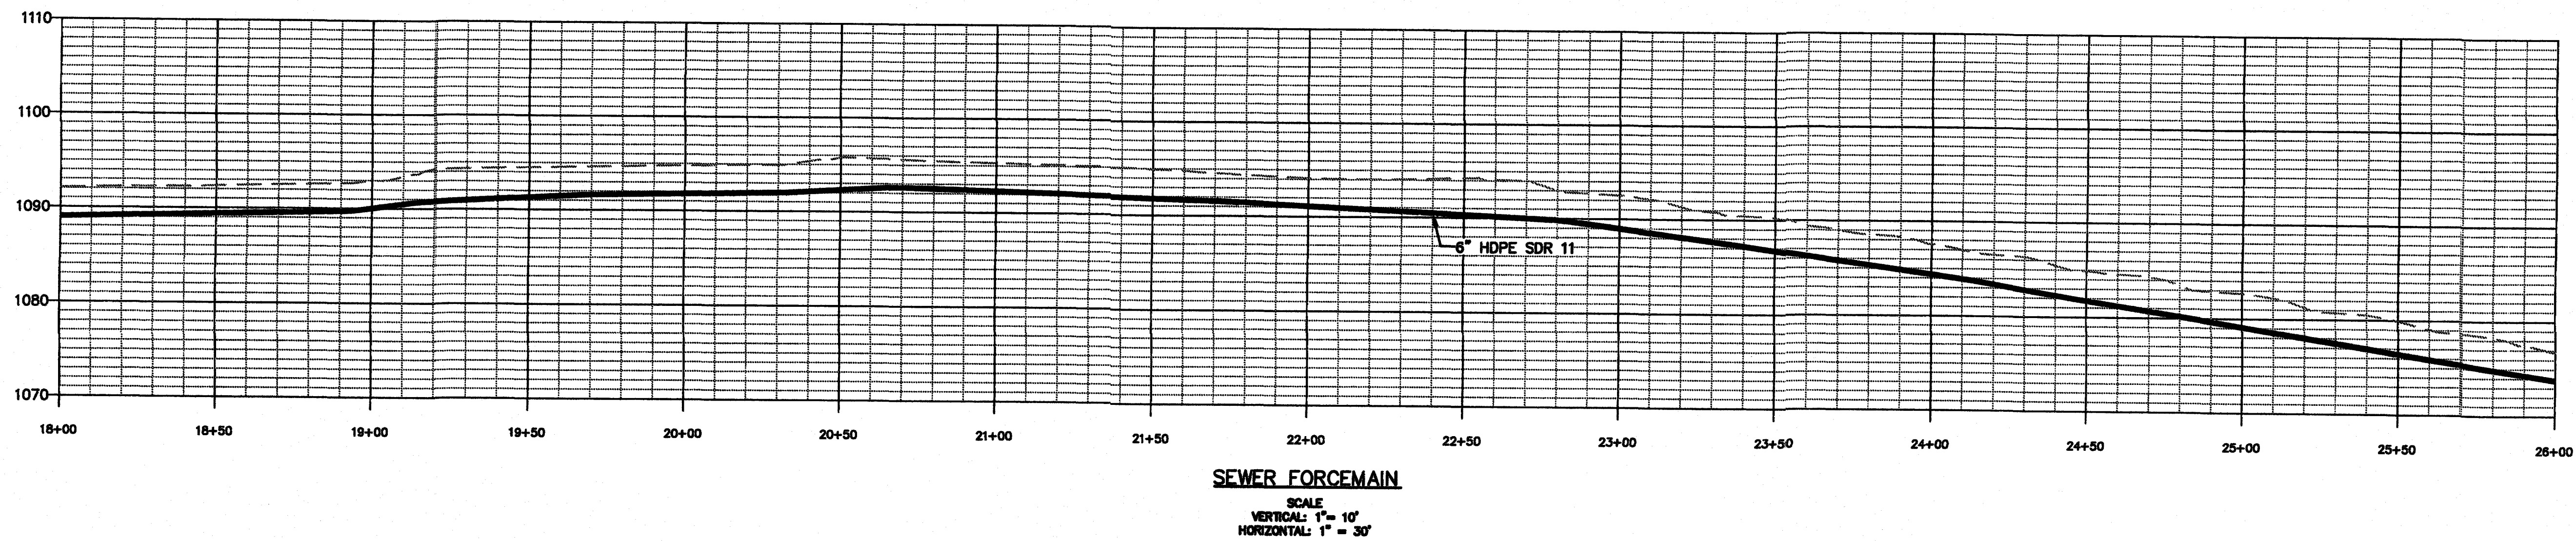

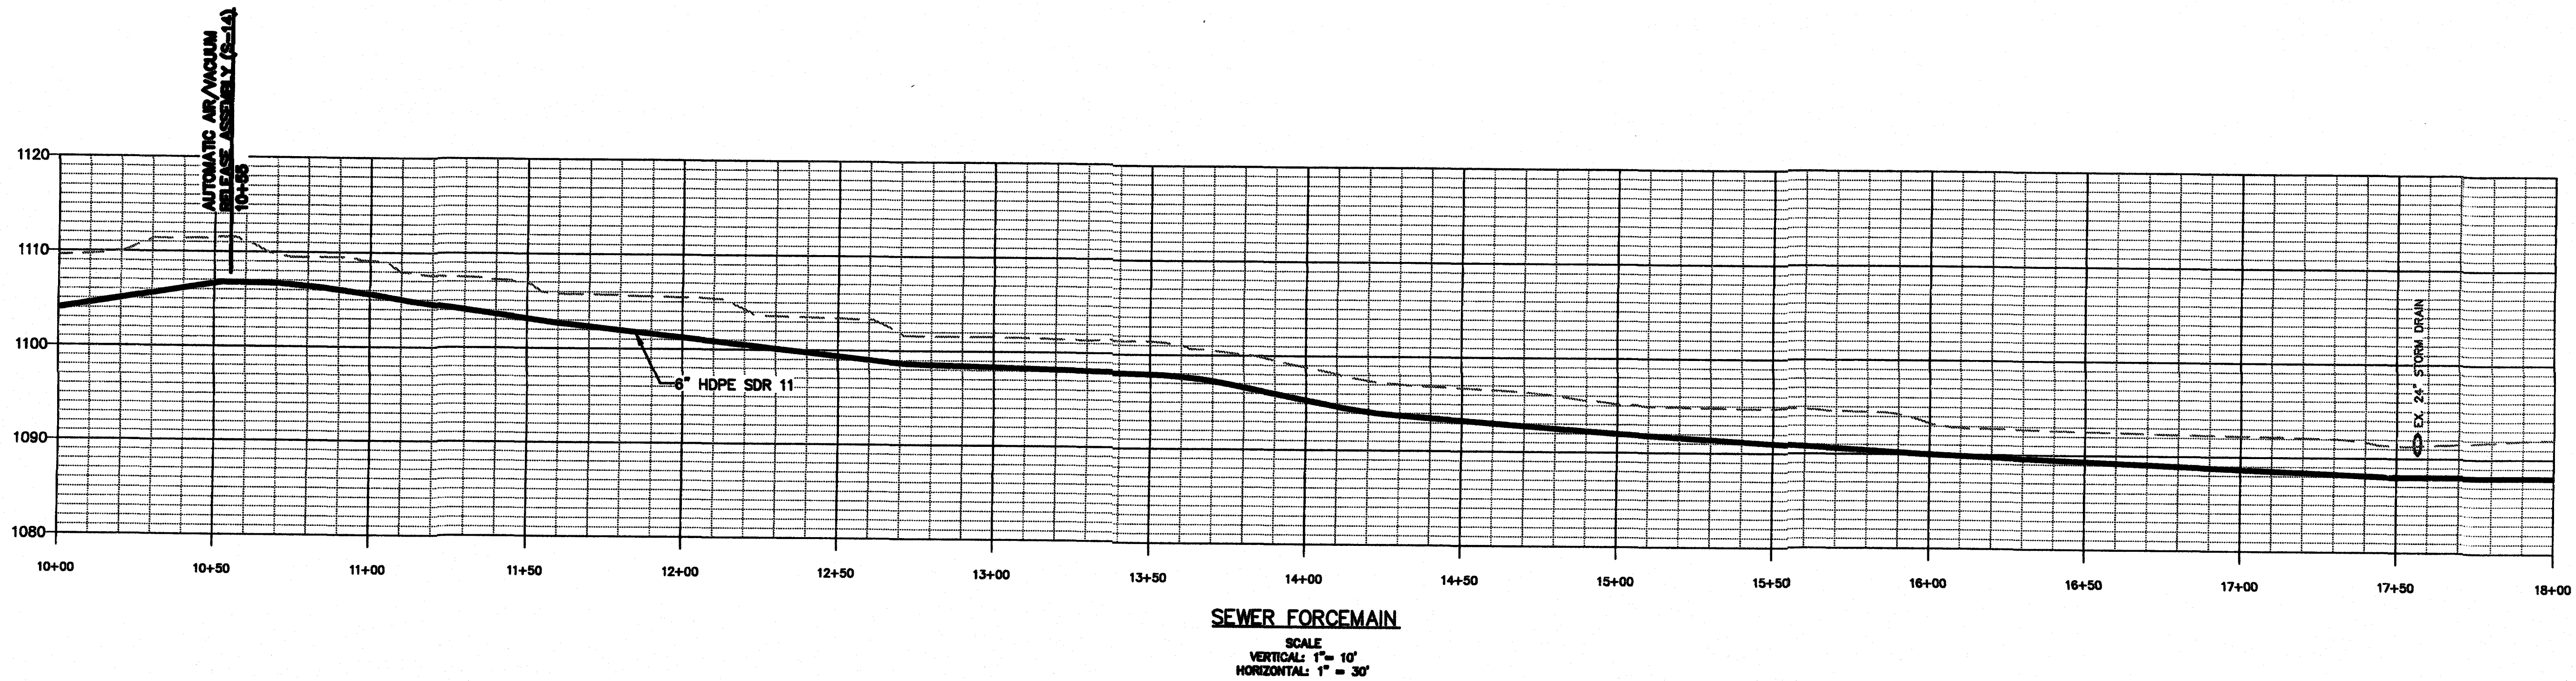

**WESTERN VIRGINIA  
WATER AUTHORITY**

ENGINEERING SERVICES  
601 S JEFFERSON ST, SUITE 300  
ROANOKE, VA 24011  
540-853-5641 or 540-853-5770

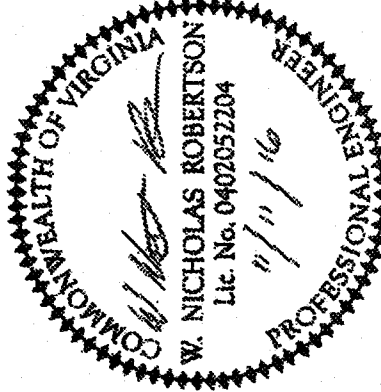

**RUTROUGH ROAD WATER &  
SEWER EXTENSION PHASE 1**

**FORCEMAIN PROFILES 1**

| Rev | Description | Date | By |
|-----|-------------|------|----|
|     |             |      |    |
|     |             |      |    |
|     |             |      |    |
|     |             |      |    |

Designed: \_\_\_\_\_

Drawn: AAS, DRJ

Checked: WNR

Approved: WNR

Date: 11-11-16

Project: \_\_\_\_\_

**9**

Sheet 9 of 20