
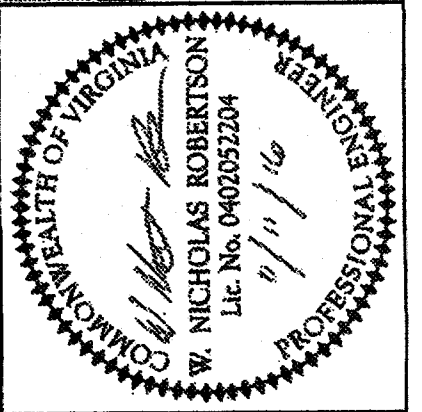
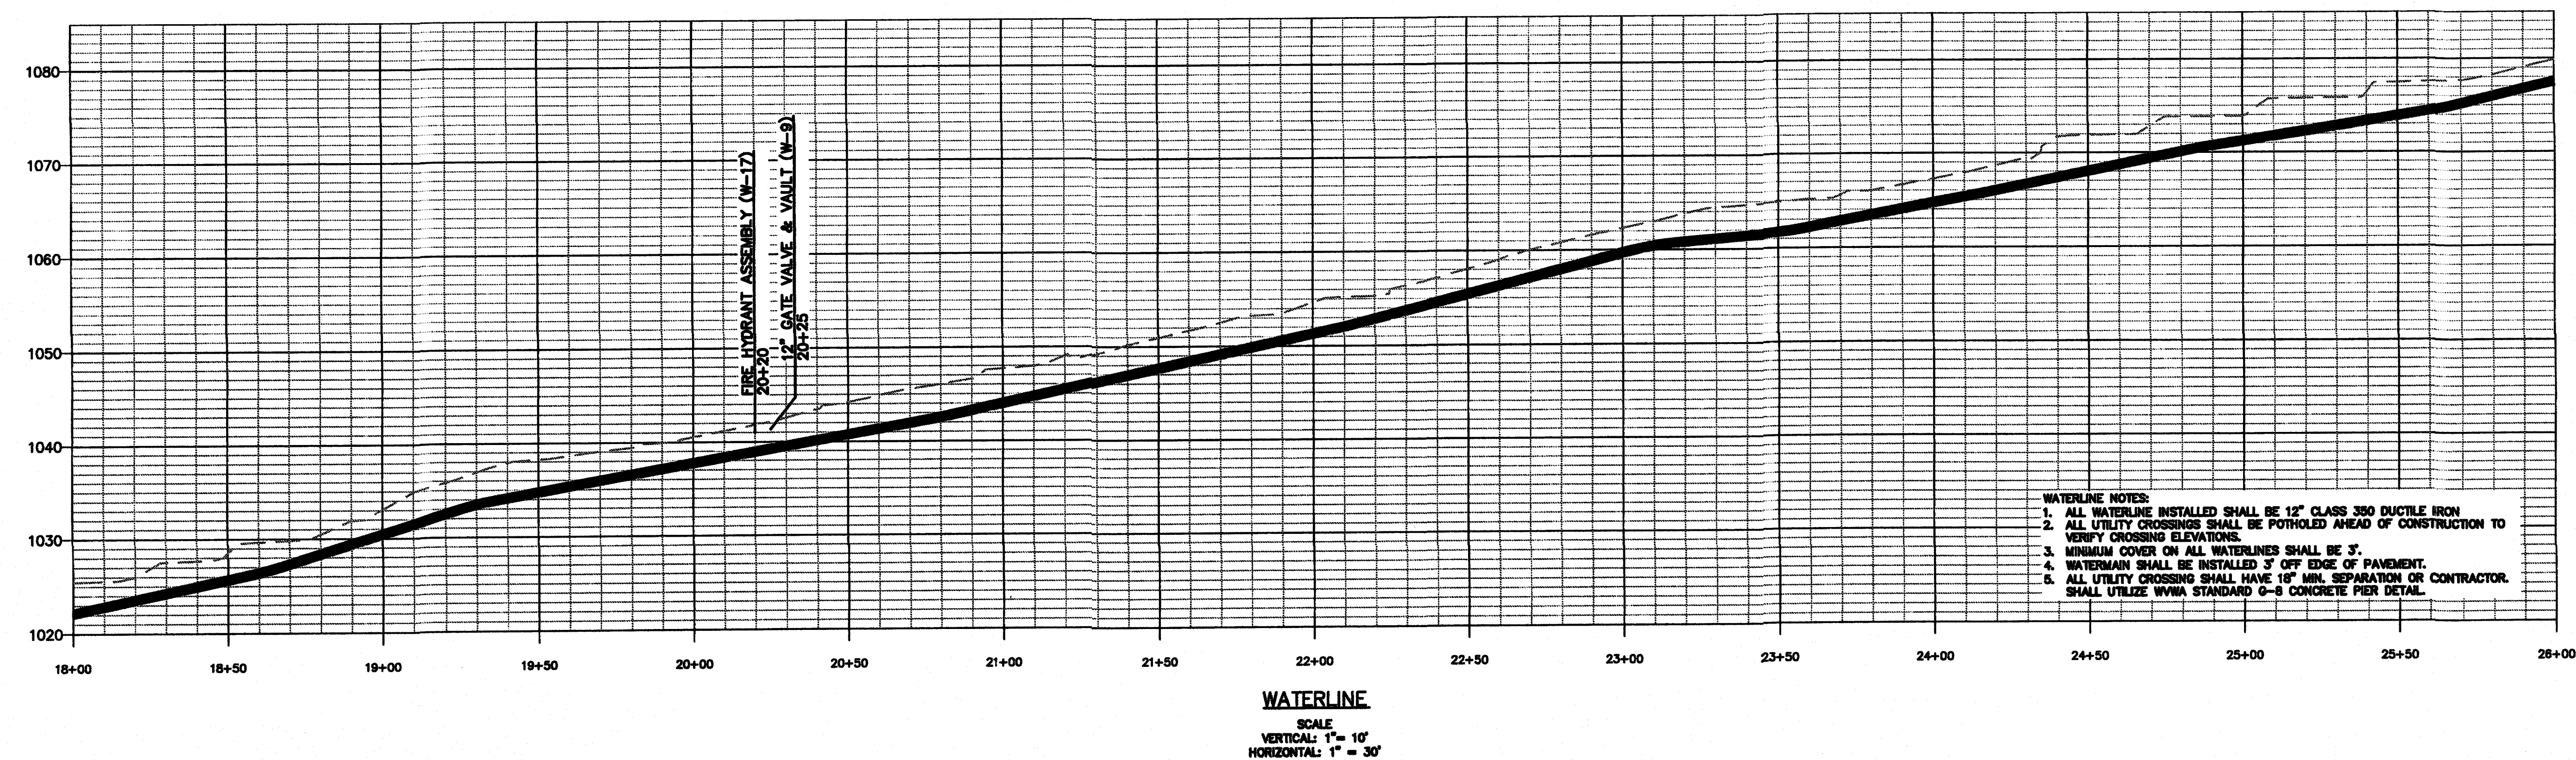


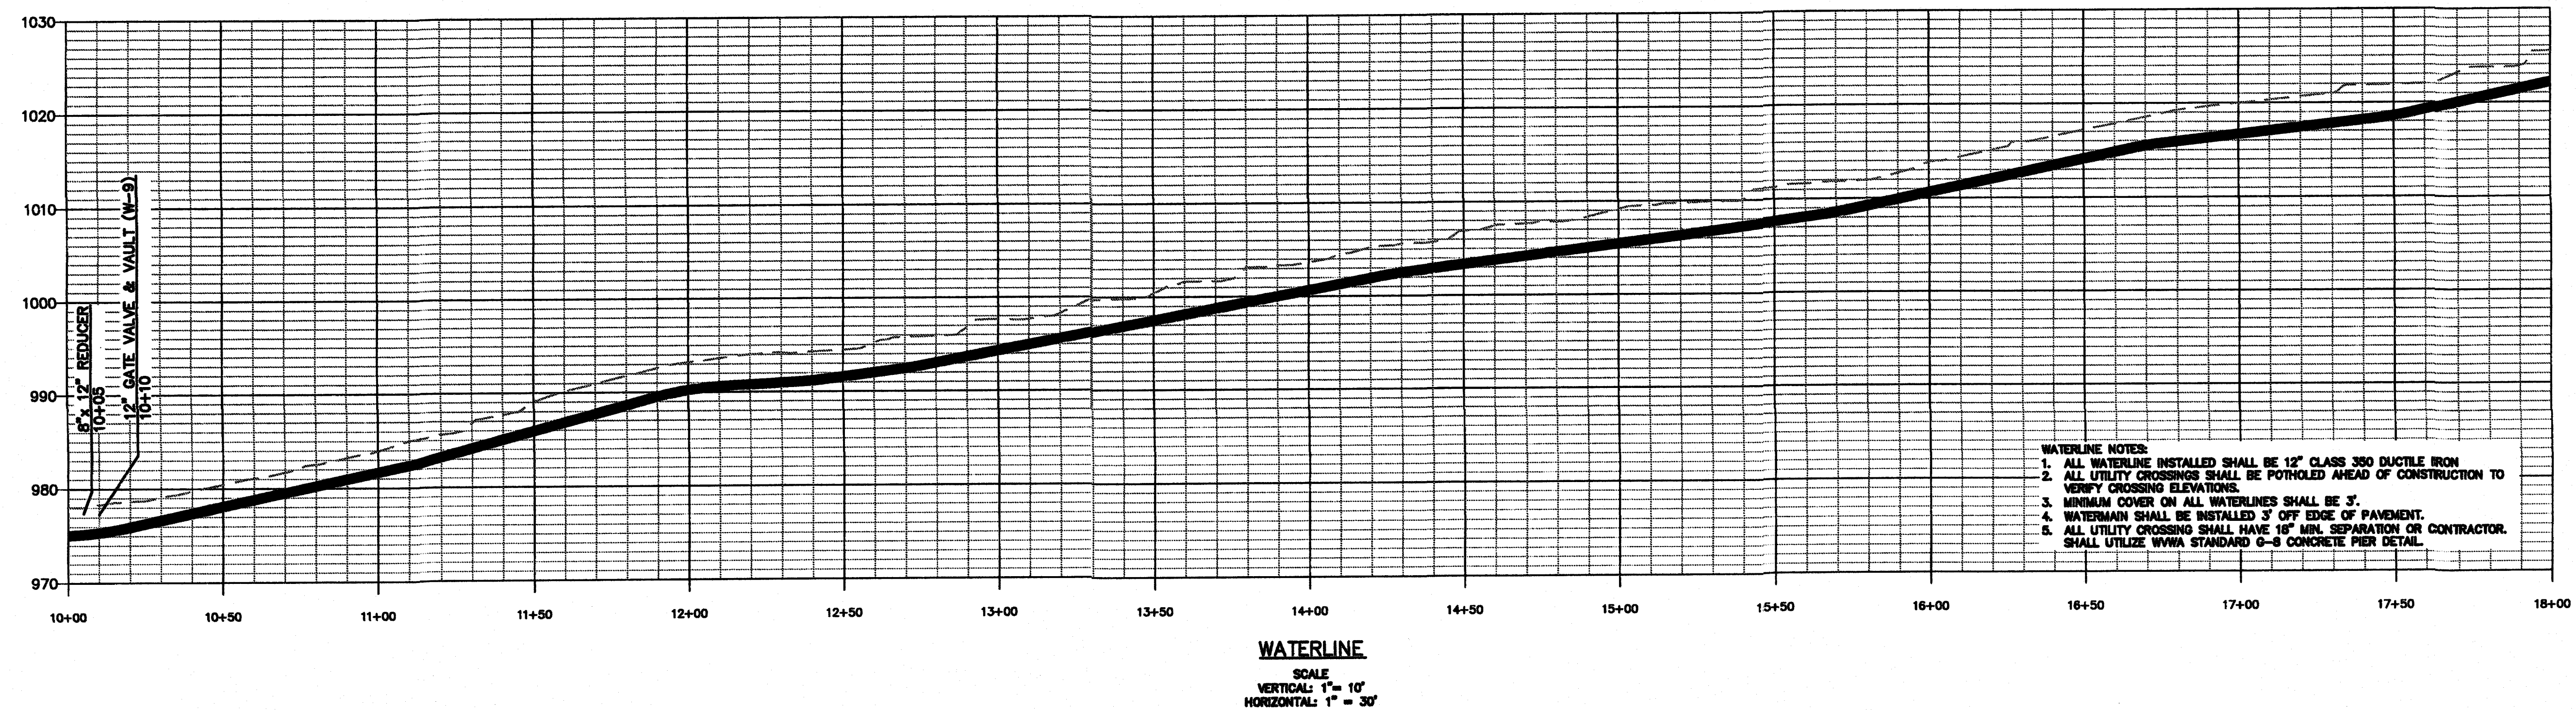

**RUTROUGH ROAD WATER &
SEWER EXTENSION PHASE 1**

WATER PROFILES 1

Rev	Description	Date	By

Designed:
Drawn: AAS, DRJ
Checked: WNR
Approved: WNR
Date: 11-11-16
Project: