
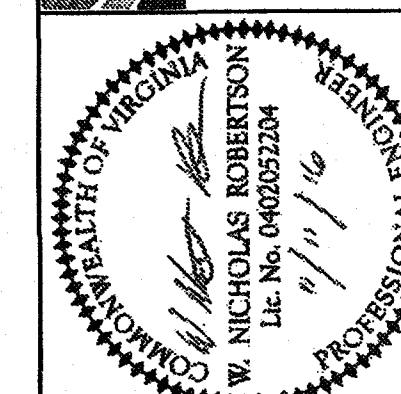
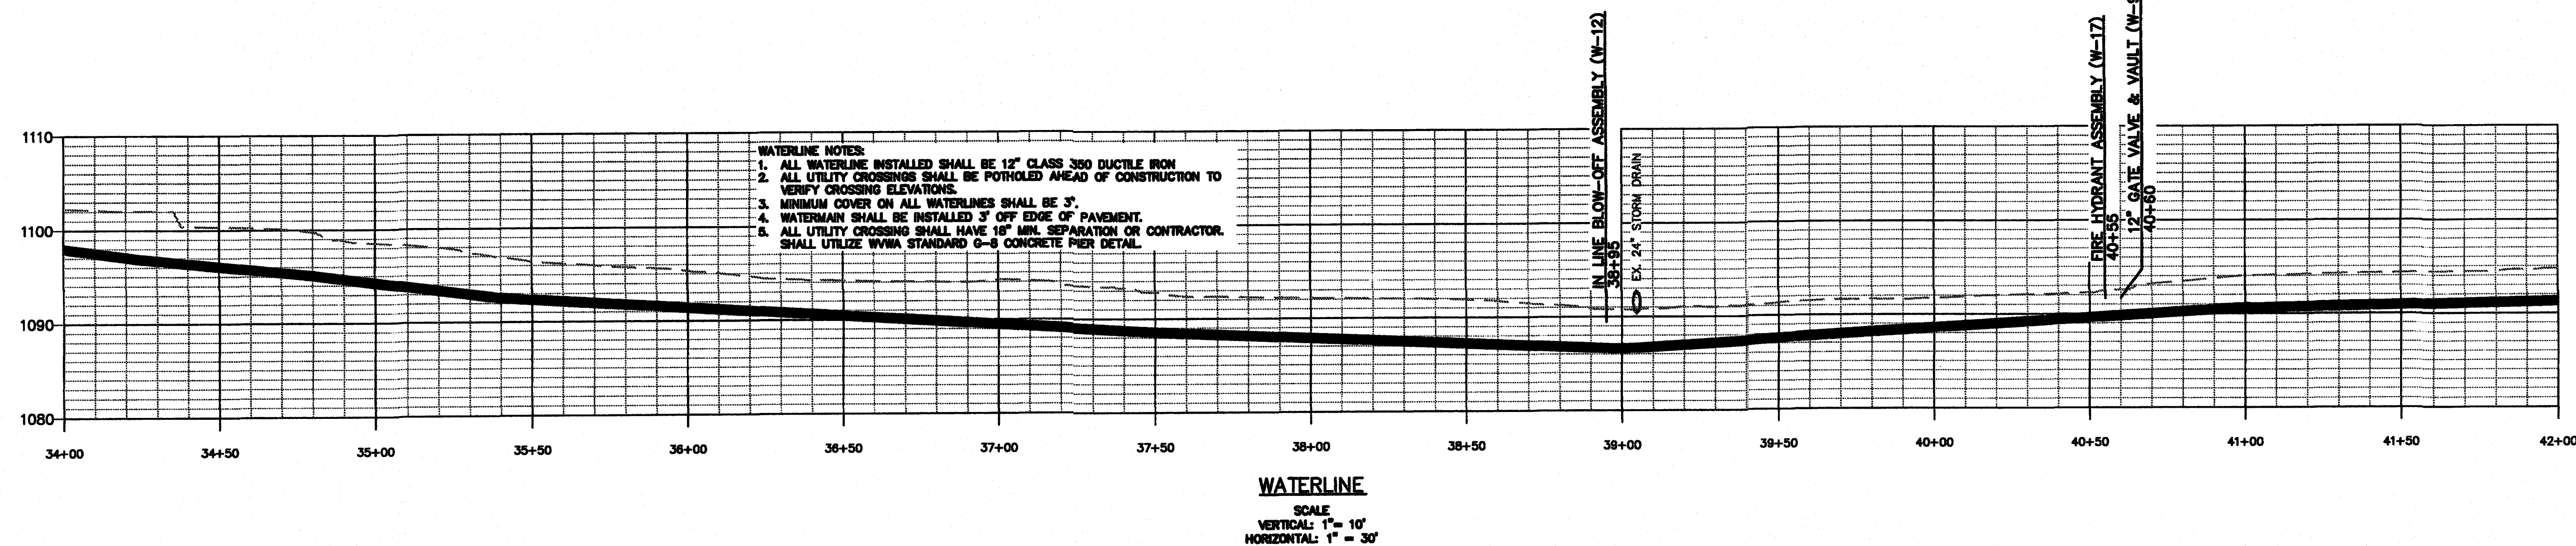


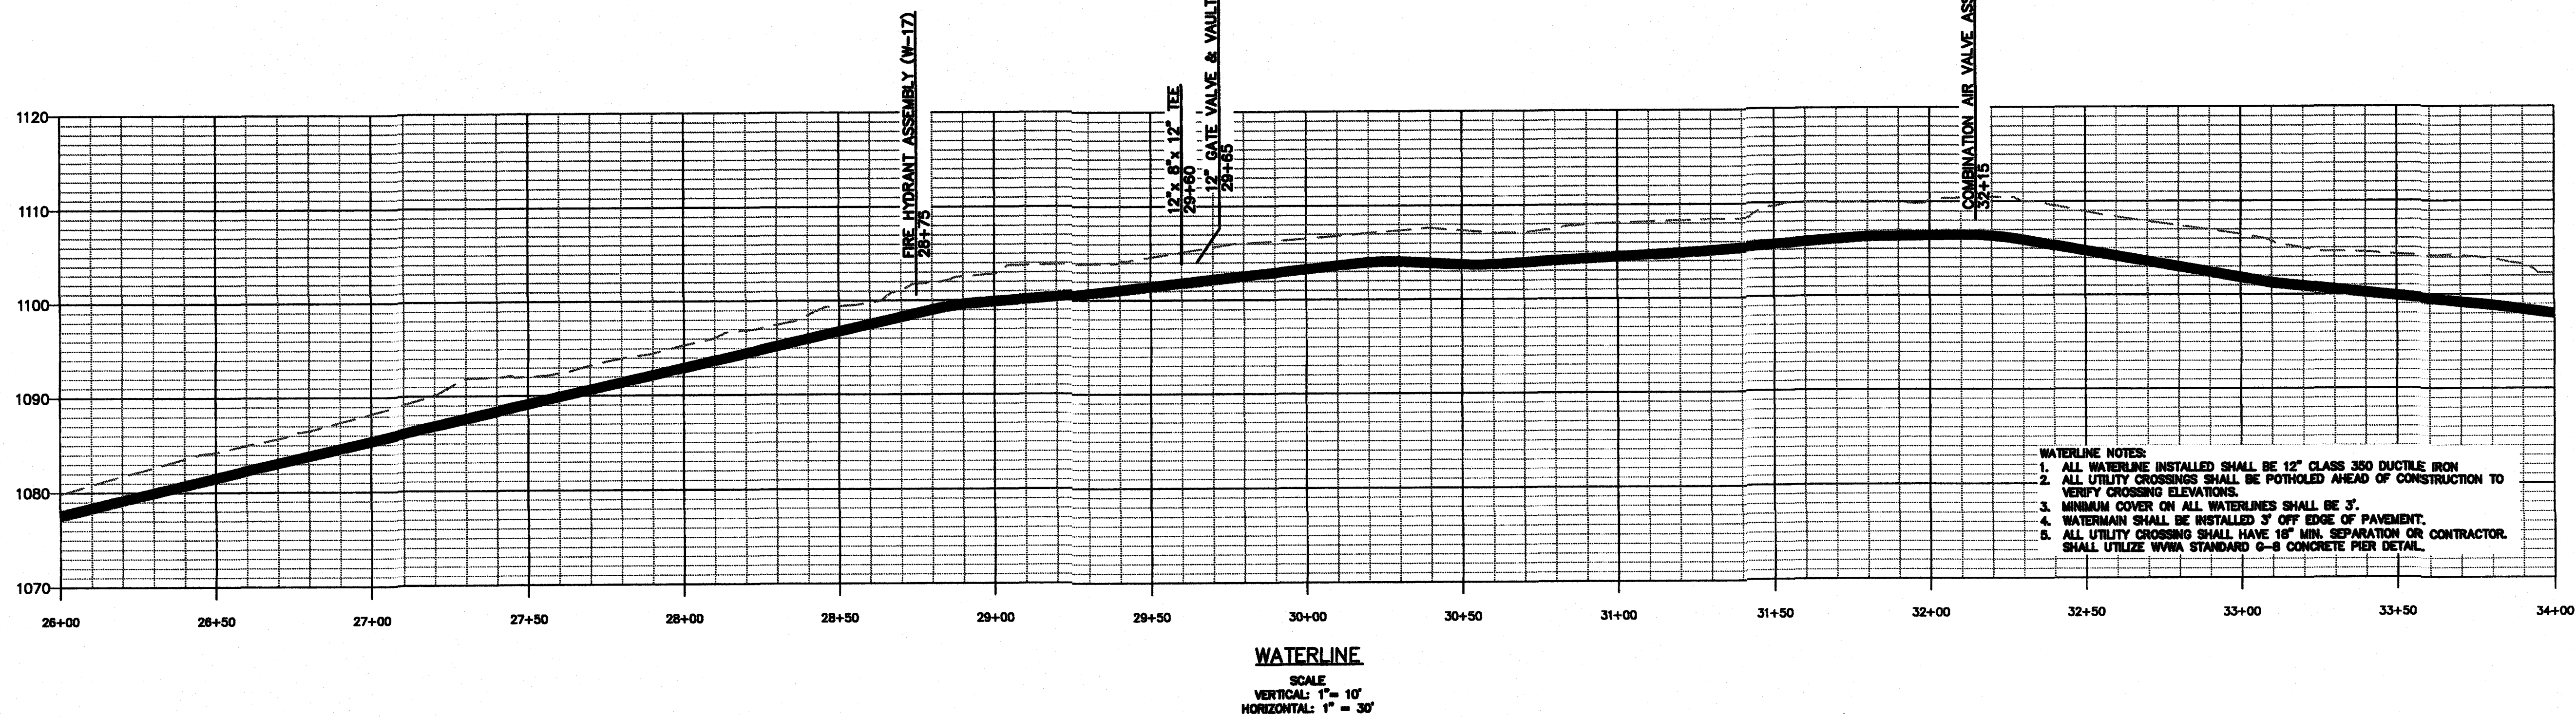

RUTROUGH ROAD WATER &
SEWER EXTENSION PHASE 1

WATER PROFILES 2

Rev	Description	Date	By

Designed: _____
 Drawn: AAS, DRJ
 Checked: WNR
 Approved: WNR
 Date: 11-11-16
 Project: _____