
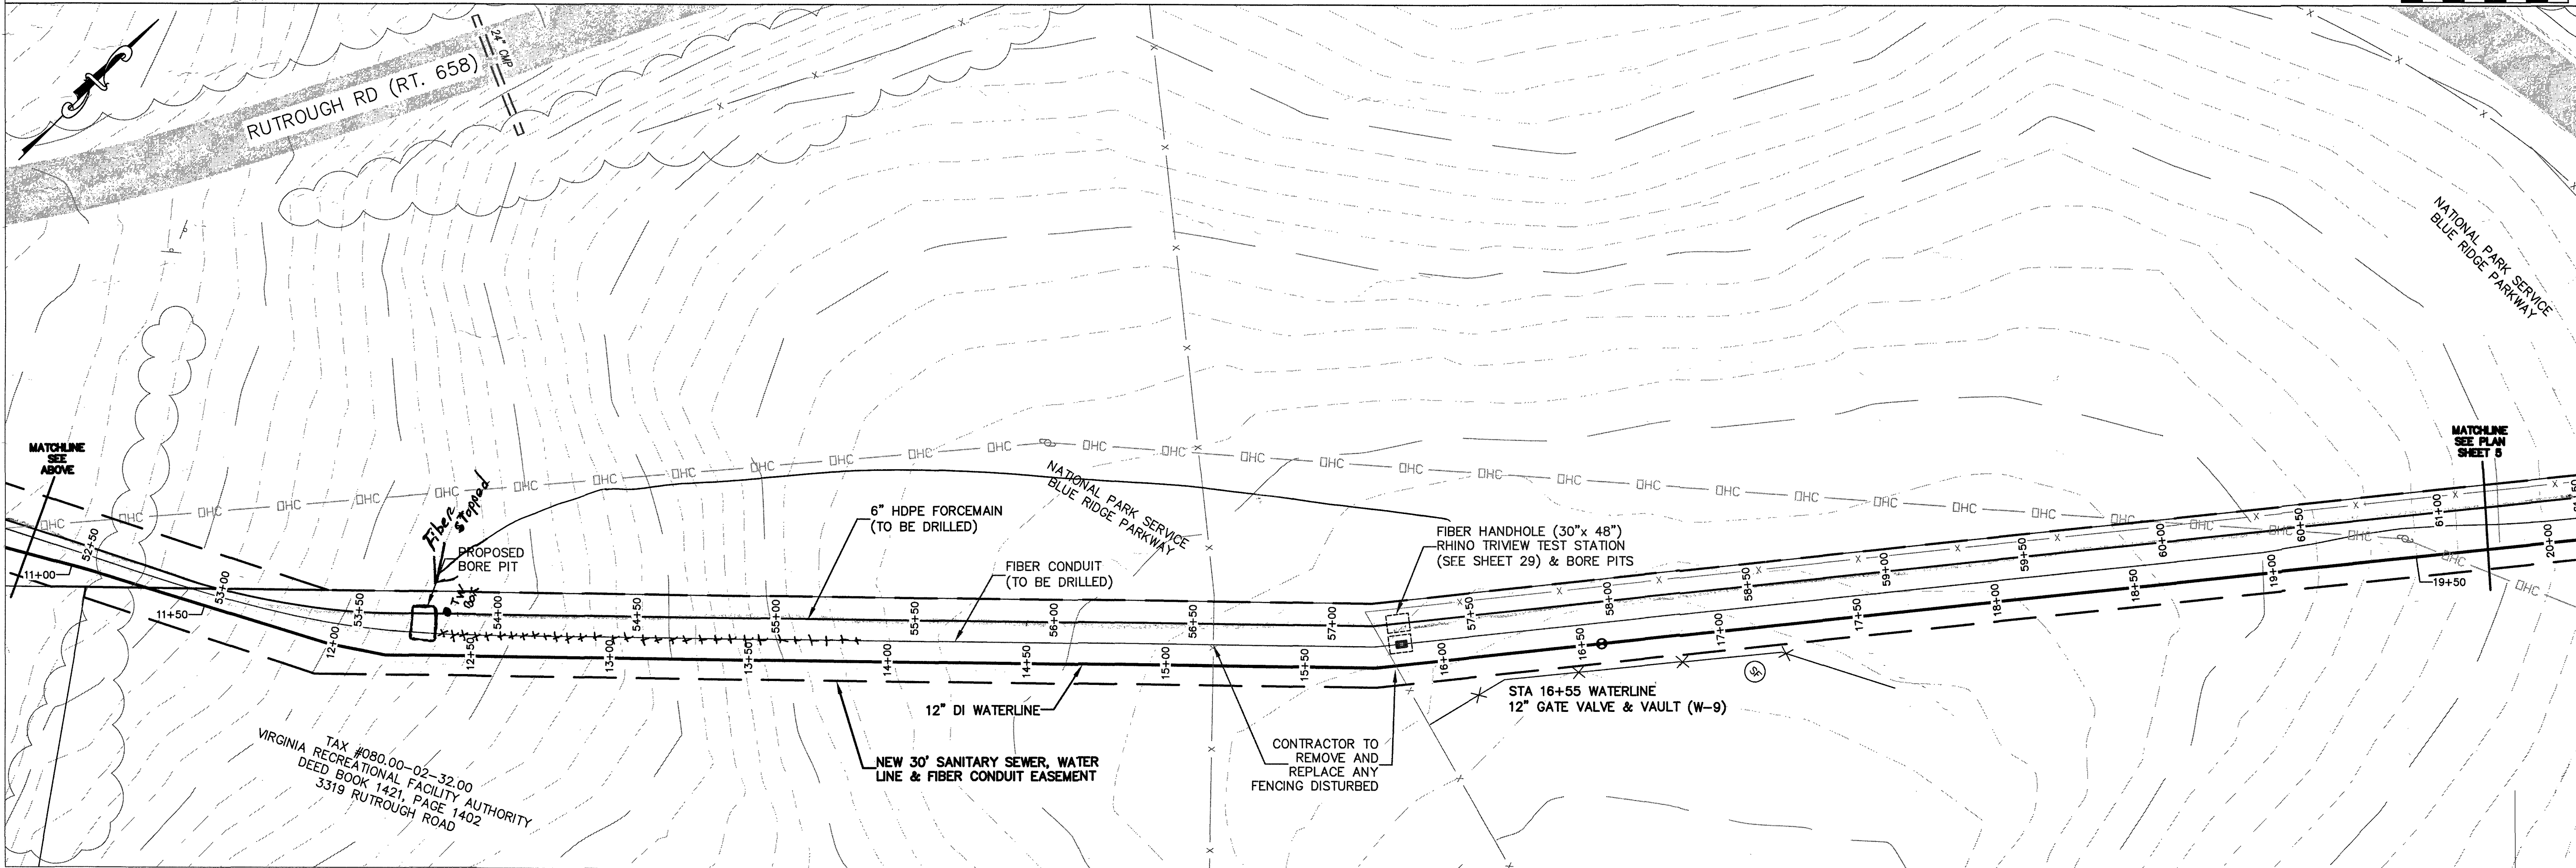


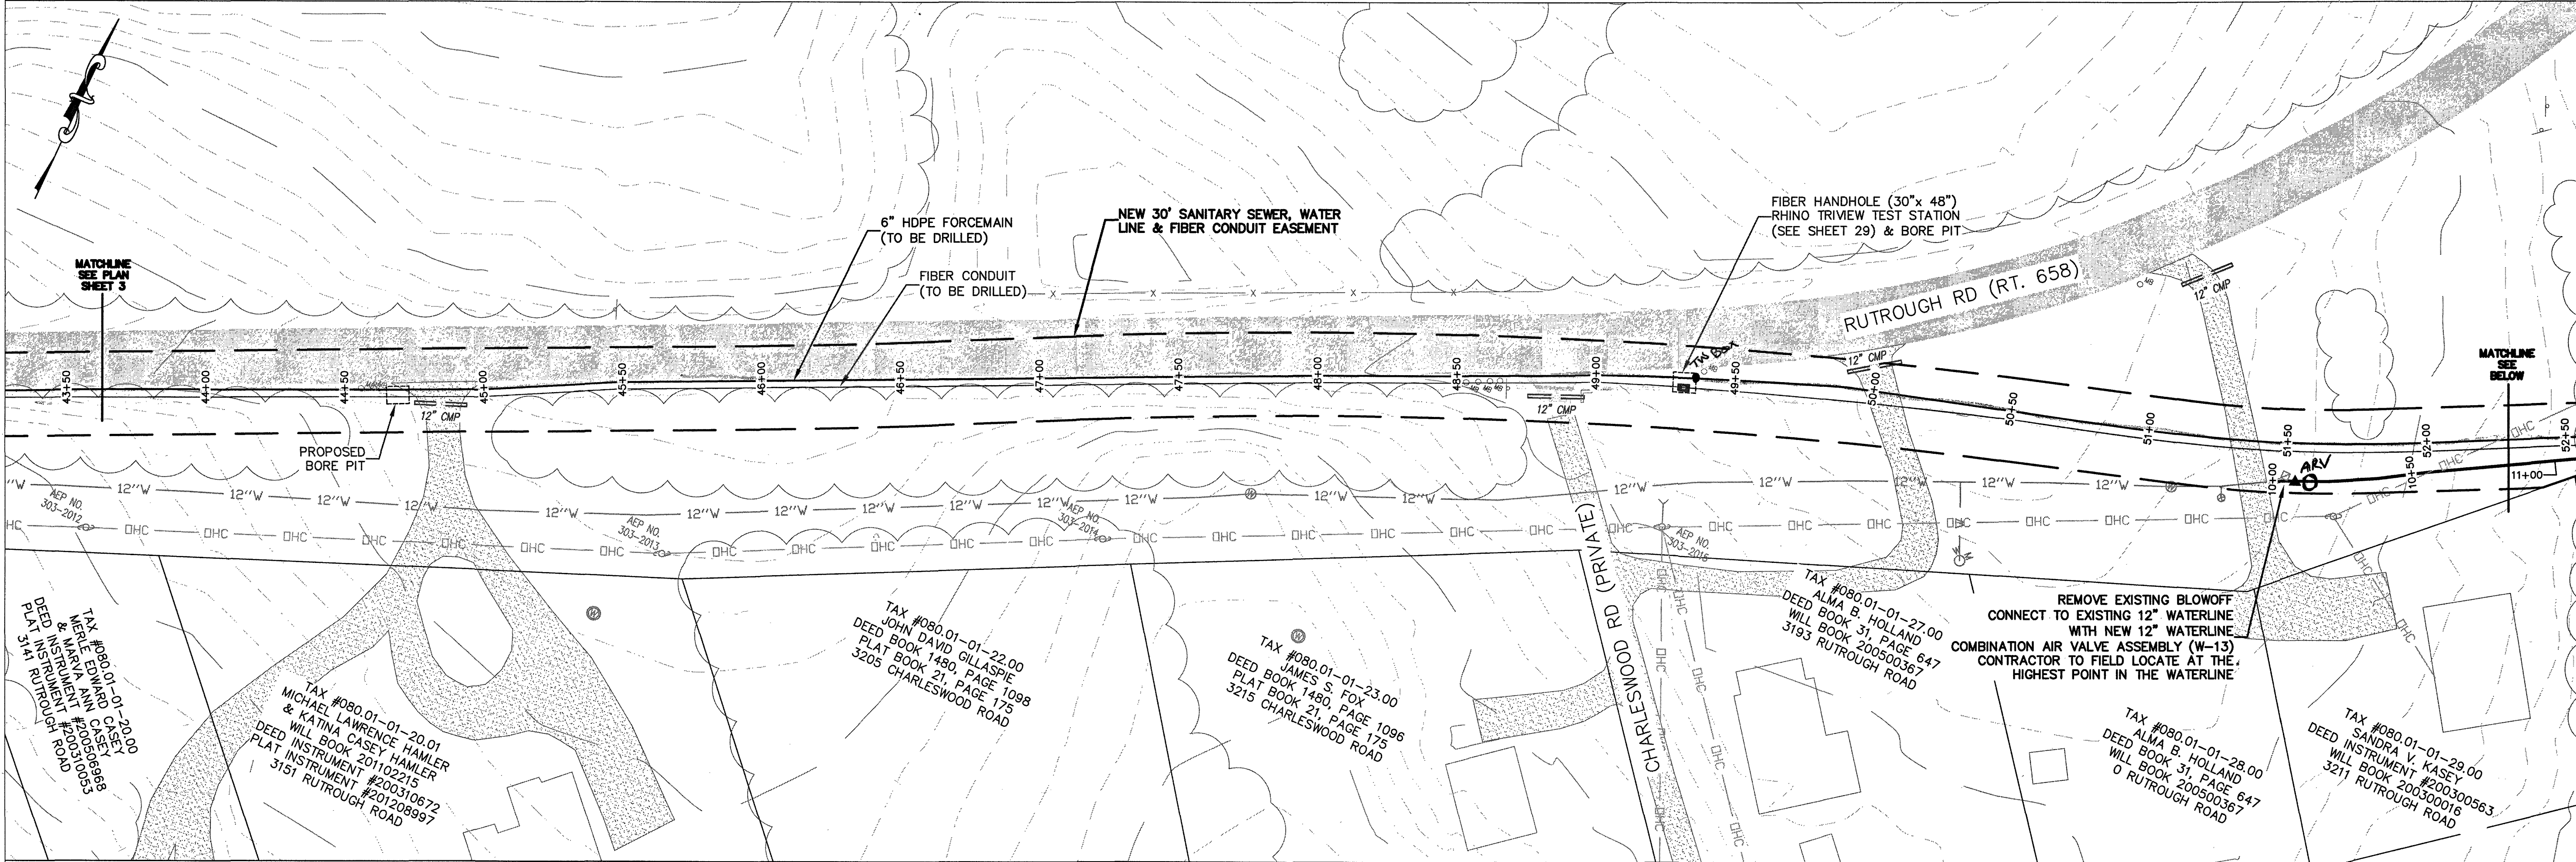

WESTERN VIRGINIA

WATER AUTHORITY

ENGINEERING SERVICES

601 S JEFFERSON ST, SUITE 300

ROANOKE, VA 24011

540-853-5770

COMMONWEALTH OF VIRGINIA

W. NICHOLAS ROBERTSON

Lic. No. 0402052204

9/24/17

PROFESSIONAL ENGINEER

RUTROUGH ROAD WATER & SEWER EXTENSION PHASE 2

PLAN

Rev	Description	Date	By

Designed: AAS

Drawn: DRJ, AAS

Checked: WNR

Approved:

Date: 9/24/17

Project: 4

Sheet 4 of 31