


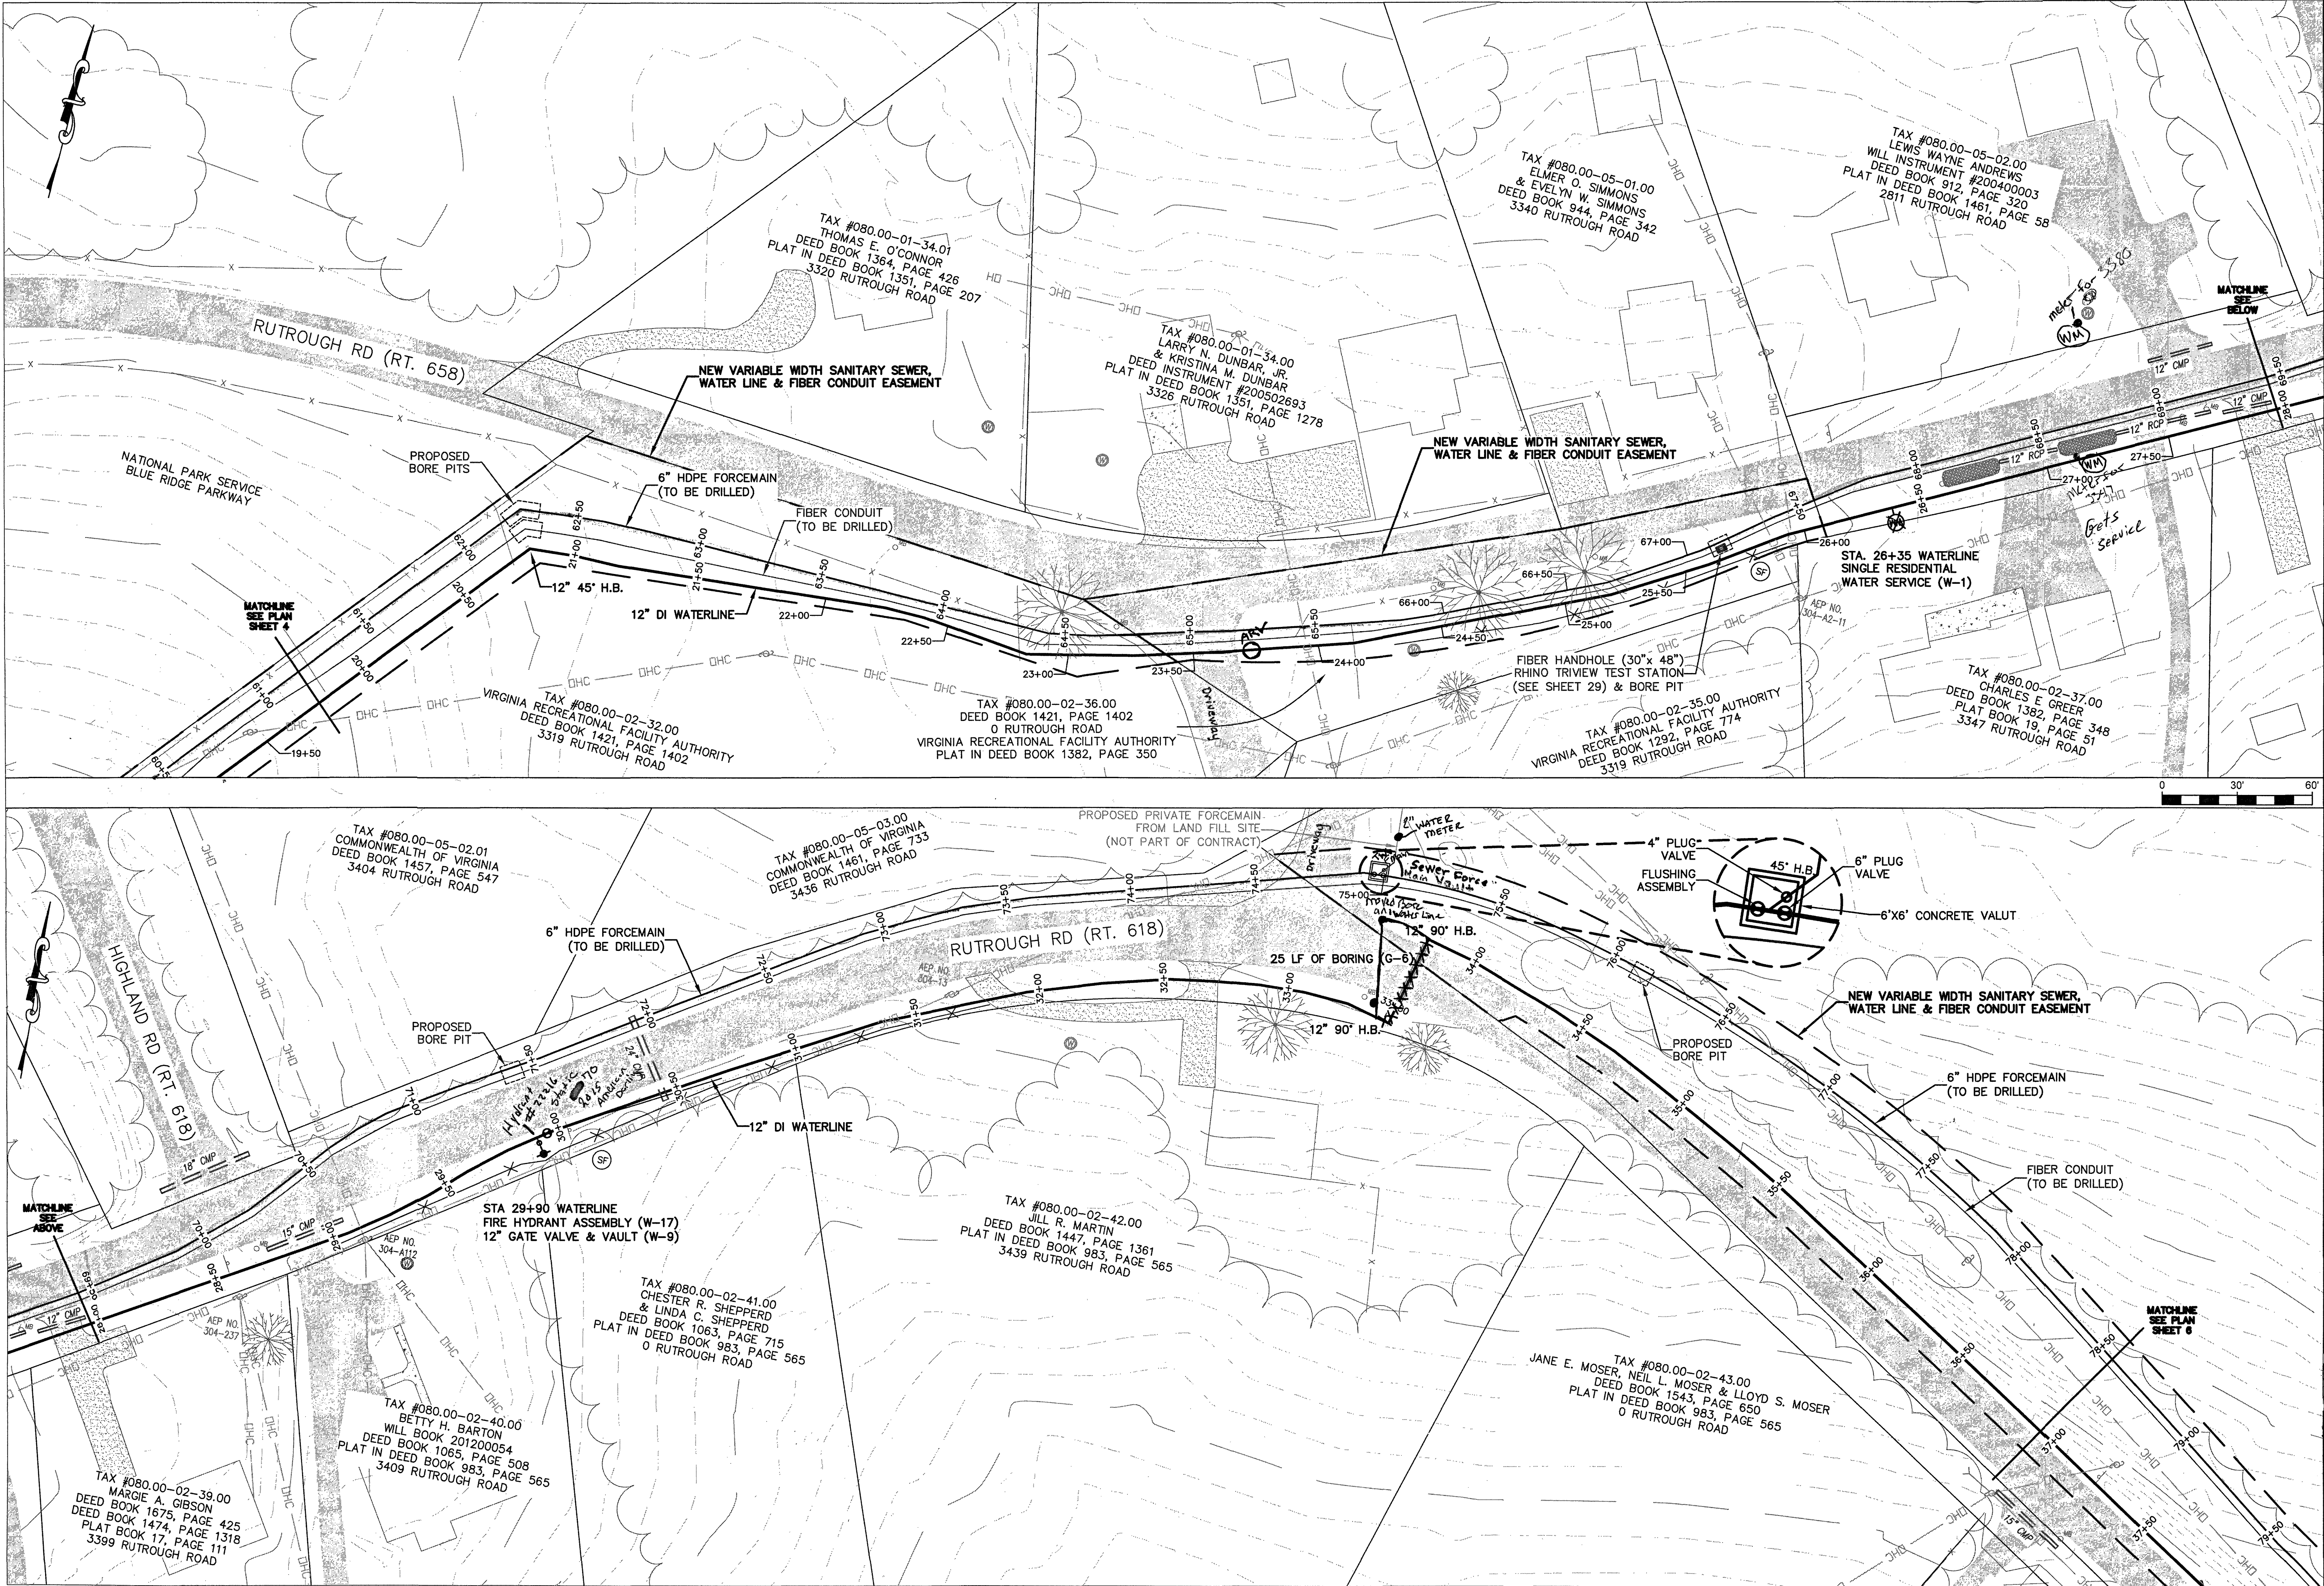

RUTROUGH ROAD WATER &
SEWER EXTENSION PHASE 2

PLAN

Rev	Description	Date	By
1	ADJUSTED UTILITY ALIGNMENT	11/1/17	DRJ
Designed: AAS			
Drawn: DRJ, AAS			
Checked: WNR			
Approved:			
Date: 9/24/17			
Project:			
5			
Sheet 5 of 31			