
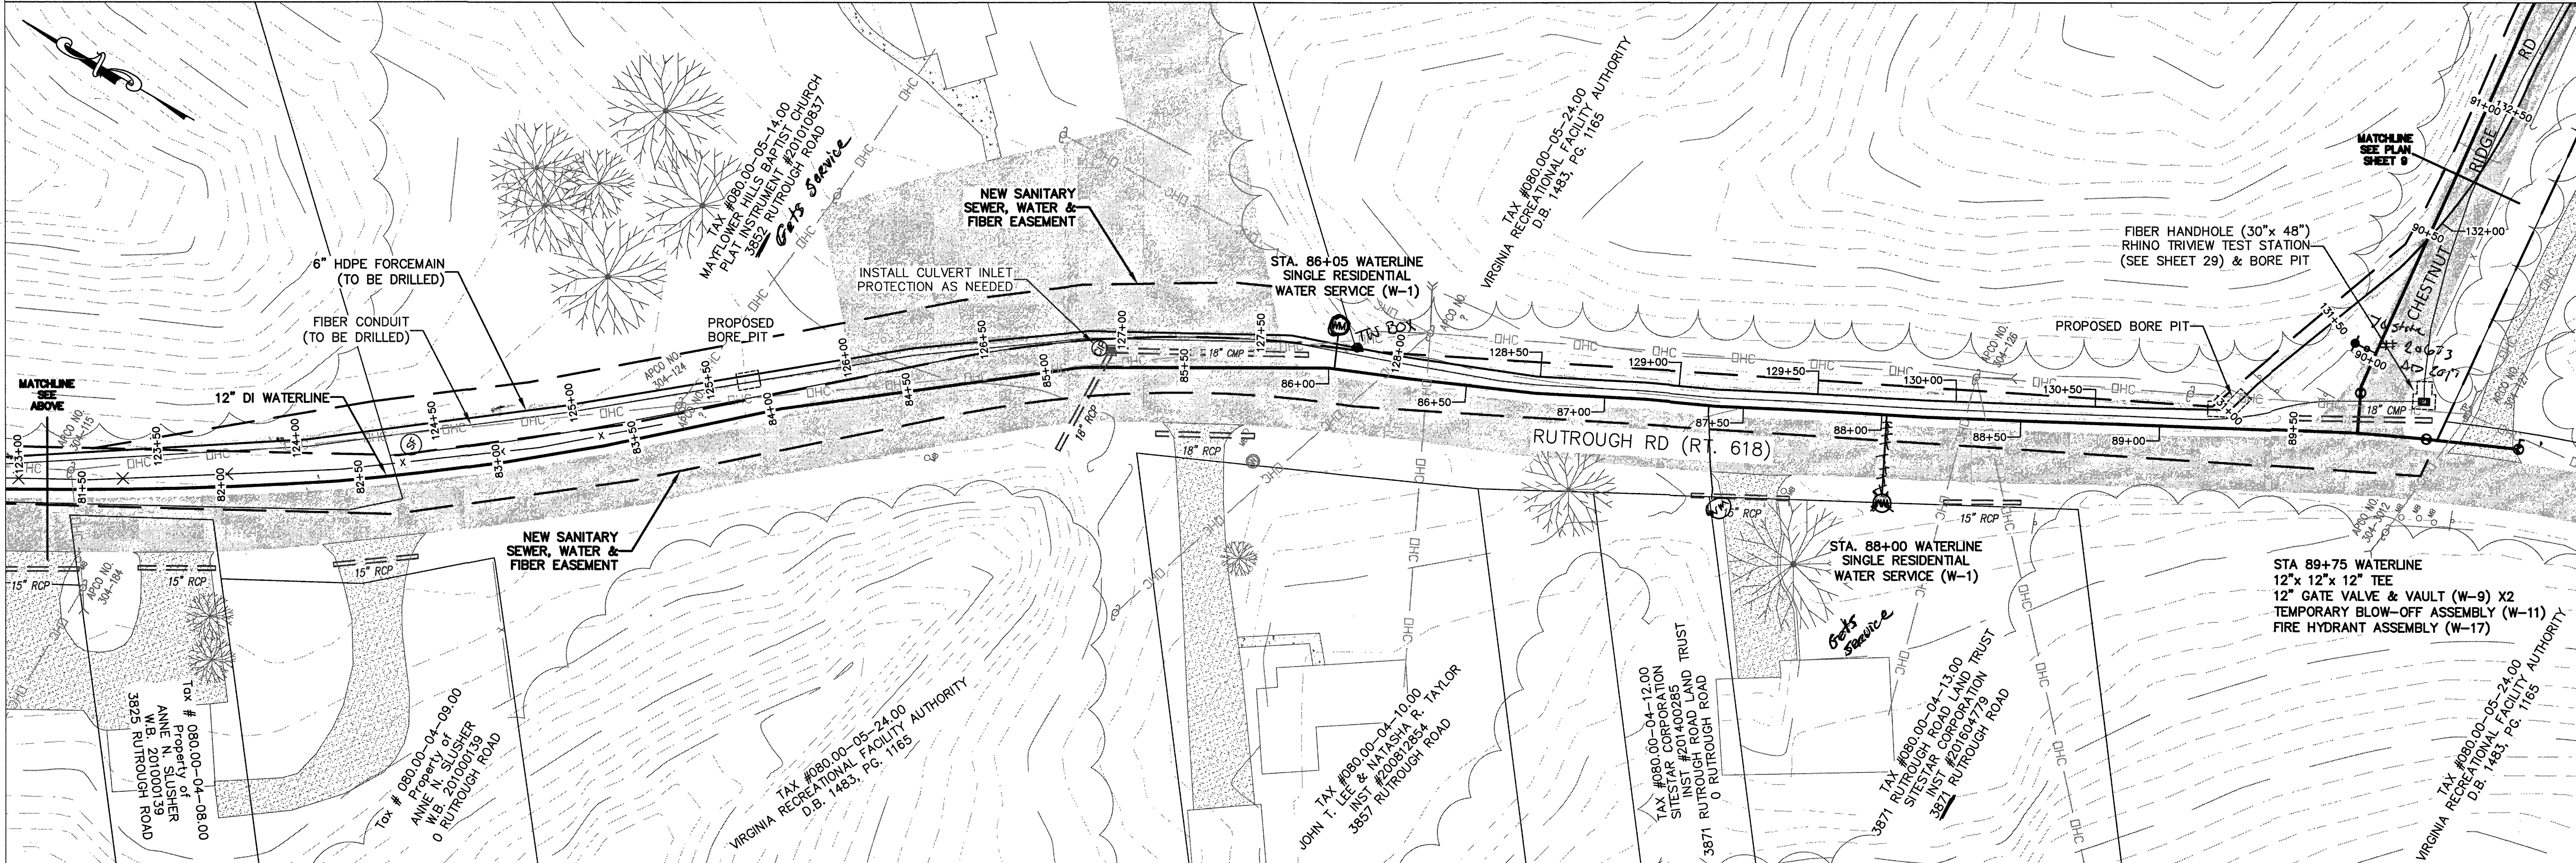


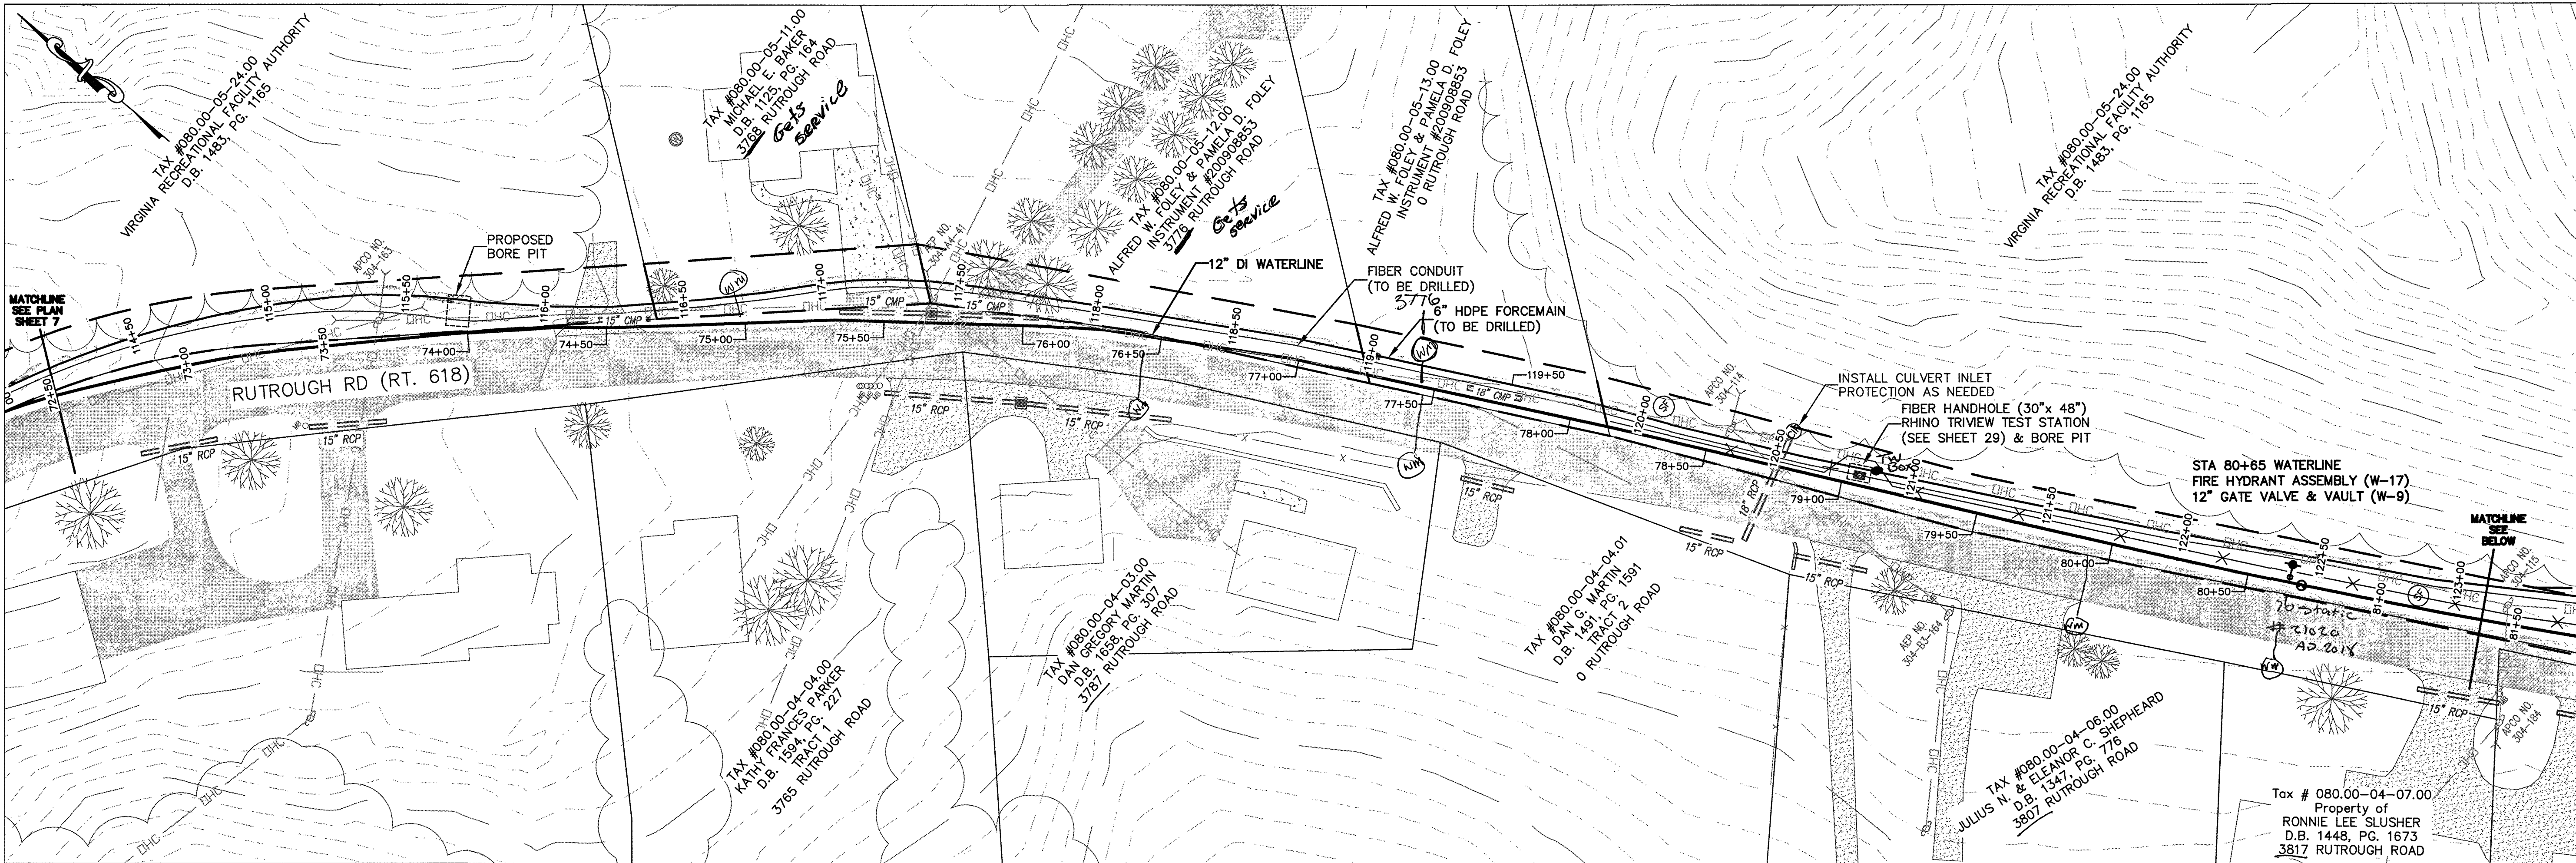

WESTERN VIRGINIA

WATER AUTHORITY

ENGINEERING SERVICES
601 S JEFFERSON ST, SUITE 300
ROANOKE, VA 24011
540-853-5770

RUTROUGH ROAD WATER & SEWER EXTENSION PHASE 2

PLAN

Rev	Description	Date	By

Designed: AAS

Drawn: DRJ, AAS

Checked: WNR

Approved:

Date: 9/24/17

Project:

8

Sheet 8 of 31