
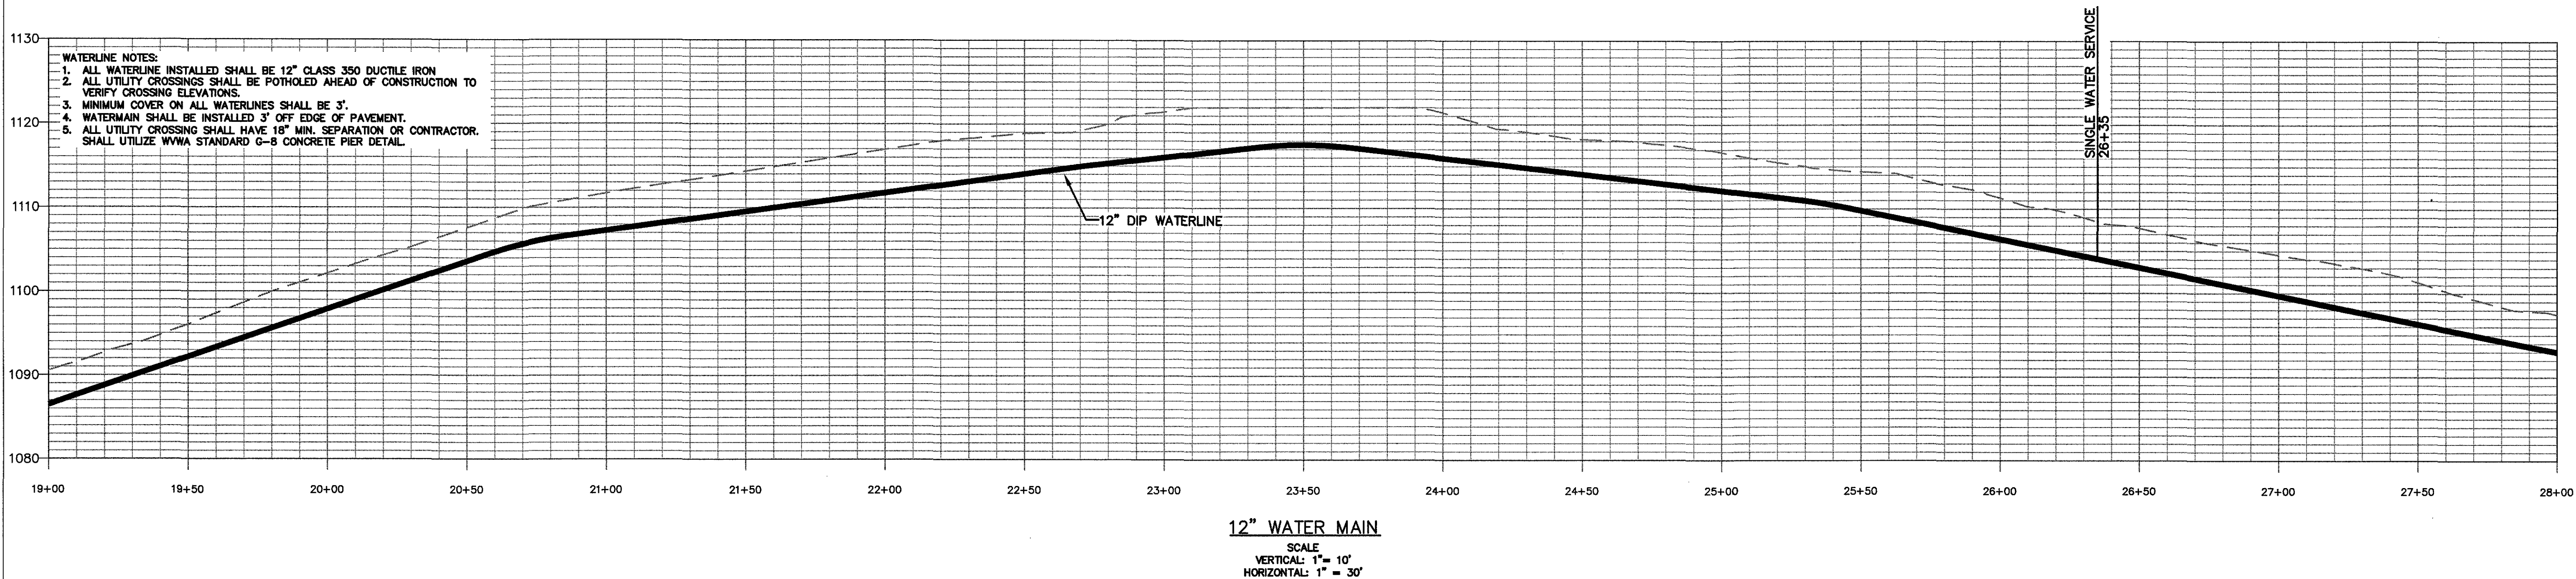


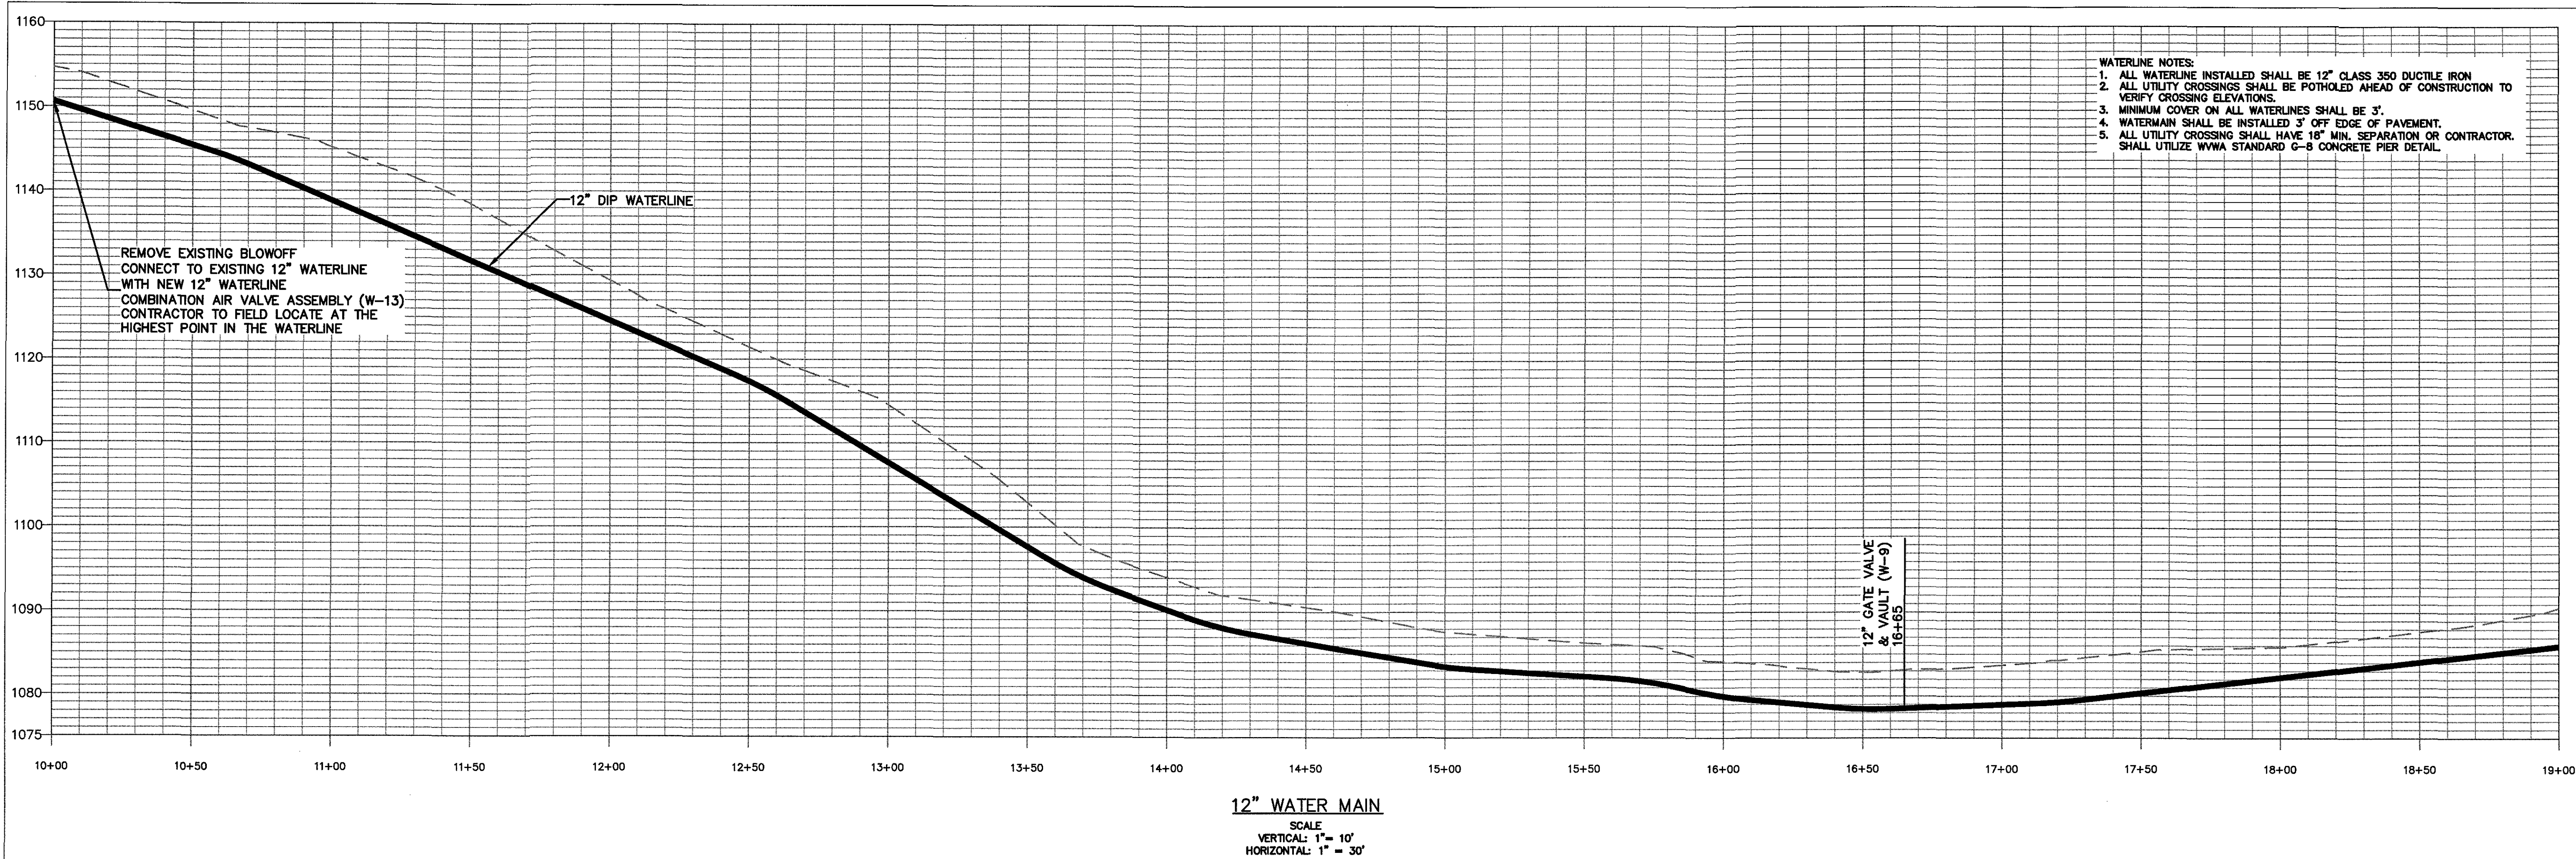

WESTERN VIRGINIA

WATER AUTHORITY

ENGINEERING SERVICES
601 S. JEFFERSON ST., SUITE 300
ROANOKE, VA 24011
540-853-5770

COMMONWEALTH OF VIRGINIA

W. NICHOLAS ROBERTSON

Lic. No. 0402052204

9/24/17

PROFESSIONAL ENGINEER

RUTROUGH ROAD WATER &
SEWER EXTENSION PHASE 2

WATER PROFILES

Rev	Description	Date	By

Designed: AAS
Drawn: AAS
Checked: WNR
Approved:
Date: 9/24/17
Project:
12
Sheet 12 of 31