


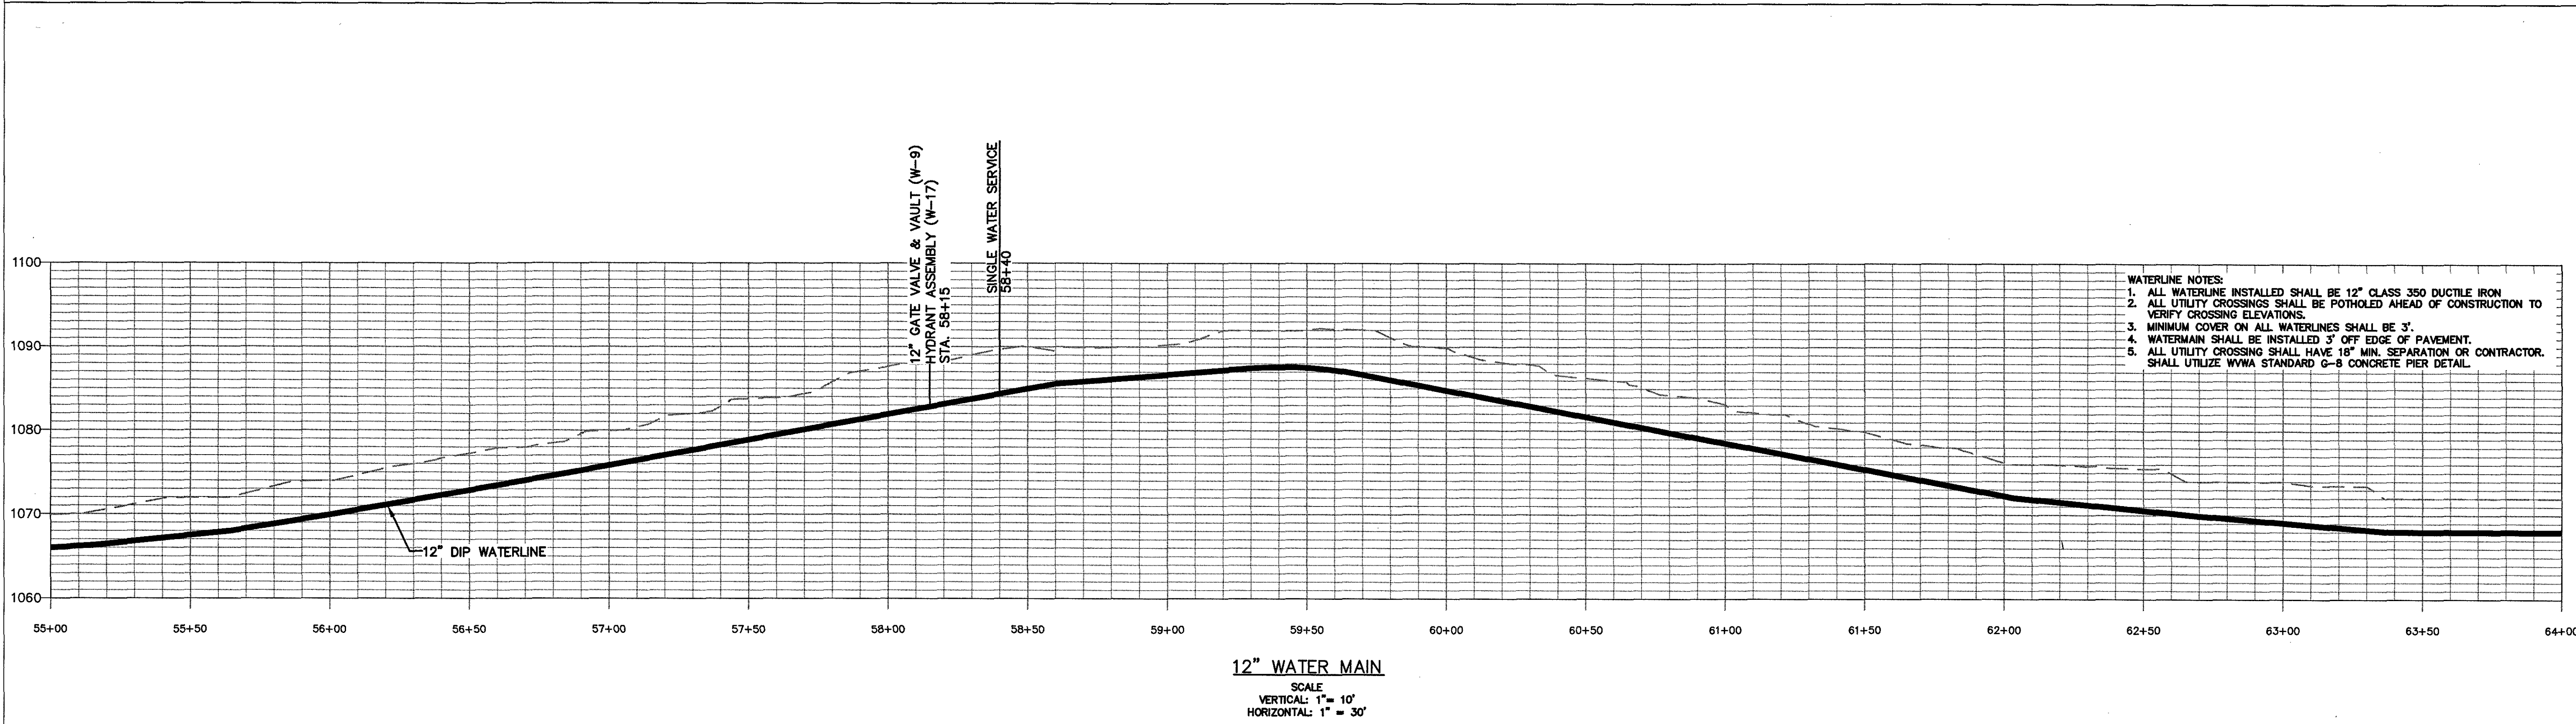


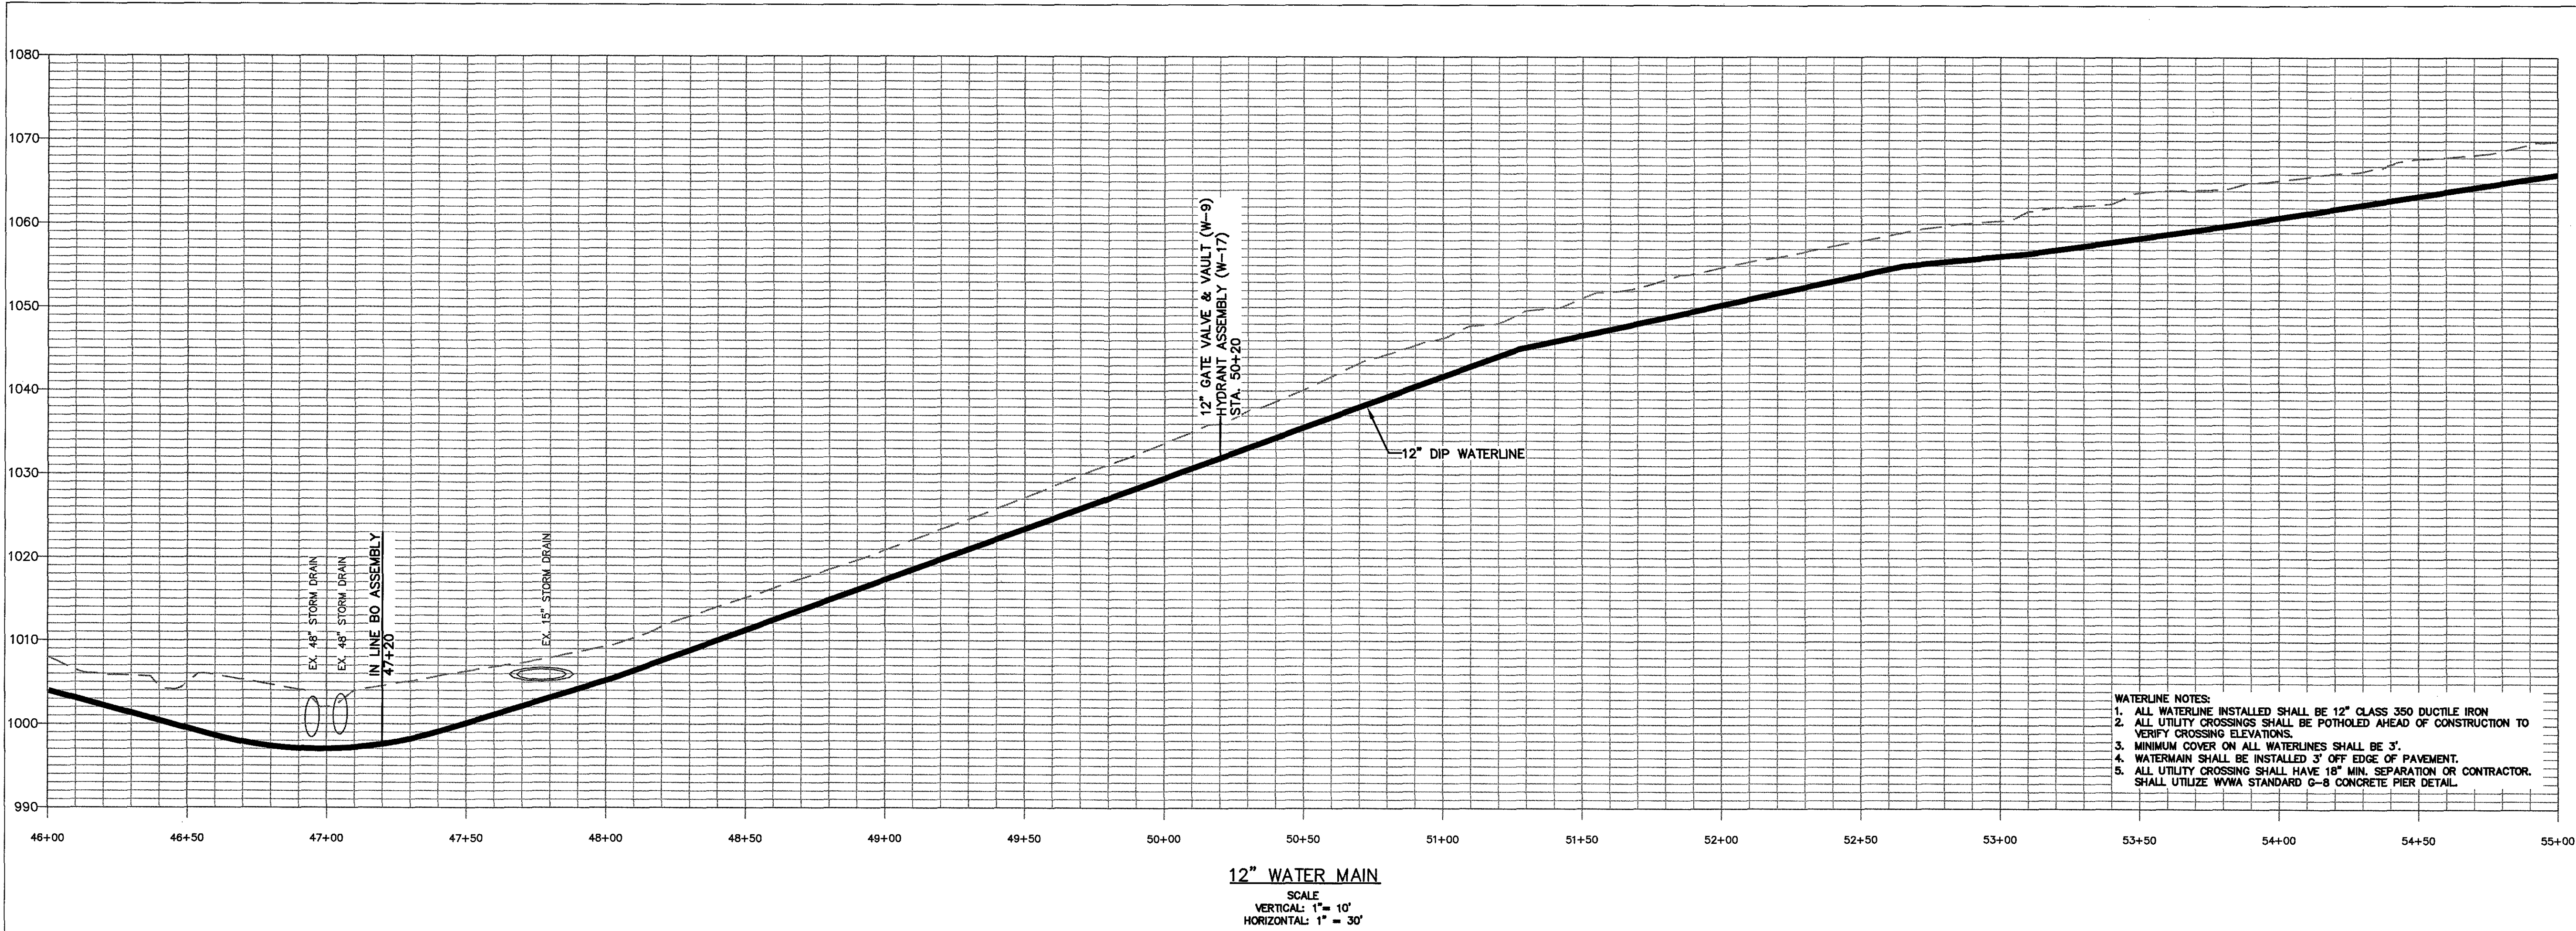

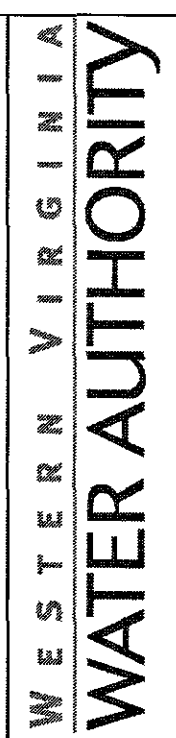

**WESTERN VIRGINIA  
WATER AUTHORITY**  
ENGINEERING SERVICES  
601 S JEFFERSON ST, SUITE 300  
ROANOKE, VA 24011  
540-853-5770

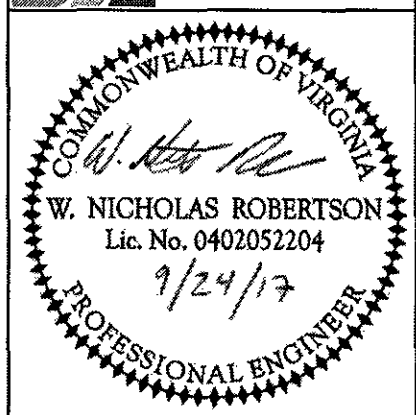

RUTROUGH ROAD WATER &  
SEWER EXTENSION PHASE 2


WATER PROFILES

| Rev | Description | Date | By |
|-----|-------------|------|----|
|     |             |      |    |
|     |             |      |    |
|     |             |      |    |
|     |             |      |    |

Designed: AAS

Drawn: AAS

Checked: WNR

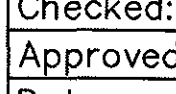Approved: 

Date: 9/24/17

Project: 

14

Sheet 14 of 31