



SCALE
VERTICAL: 1" = 10'
HORIZONTAL: 1" = 30'

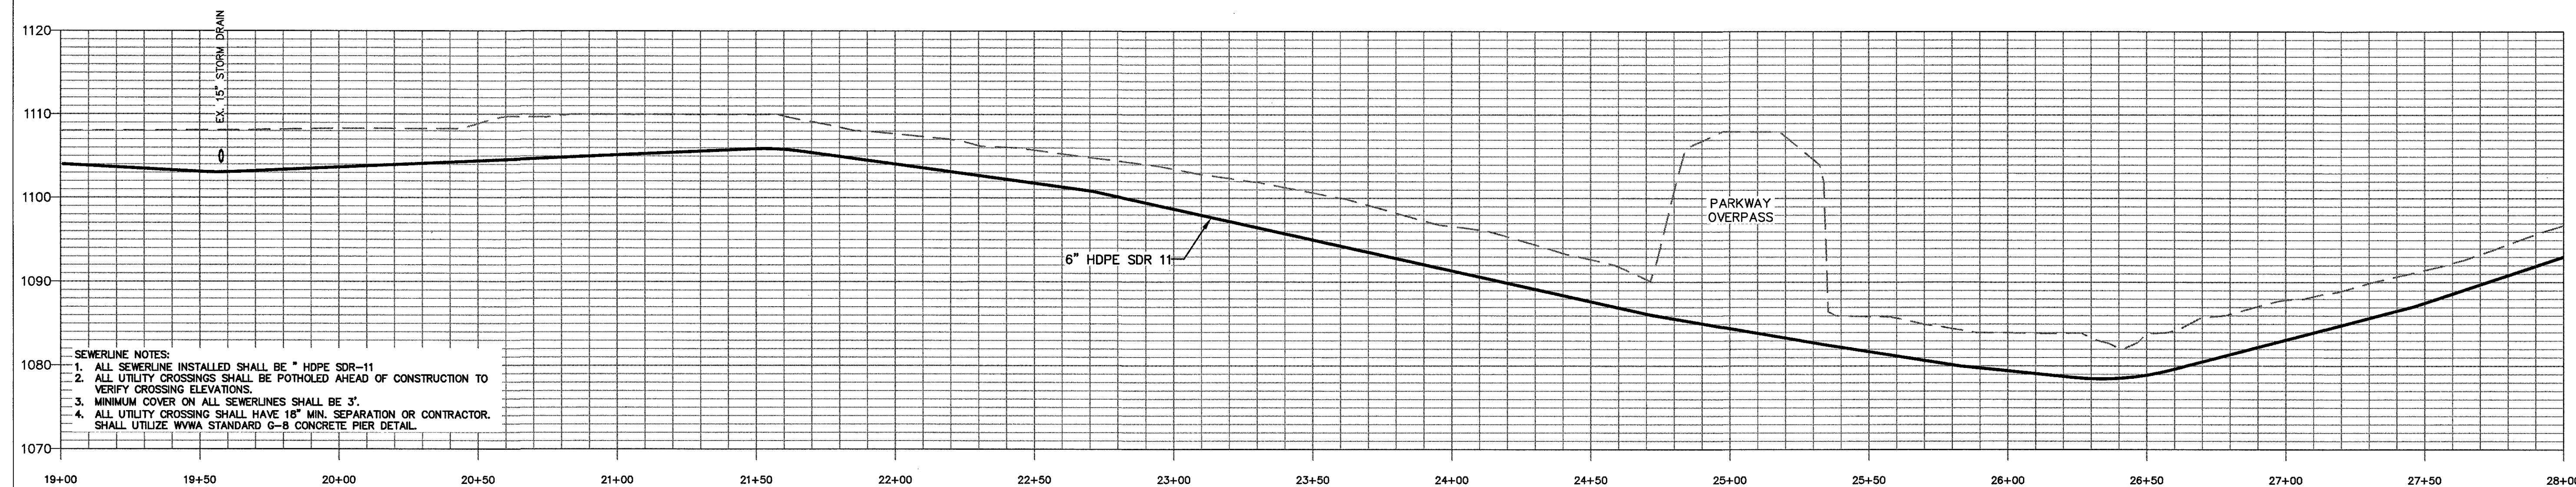

SCALE
VERTICAL: 1" = 10'
HORIZONTAL: 1" = 30'

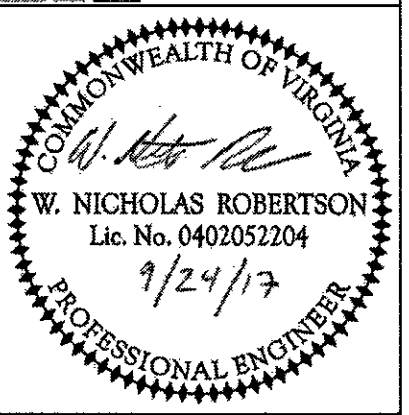

Rev	Description	Date	By
Designed: AAS			
Drawn: AAS			
Checked: WNR			
Approved:			
Date:	9/24/17		
Project:			