



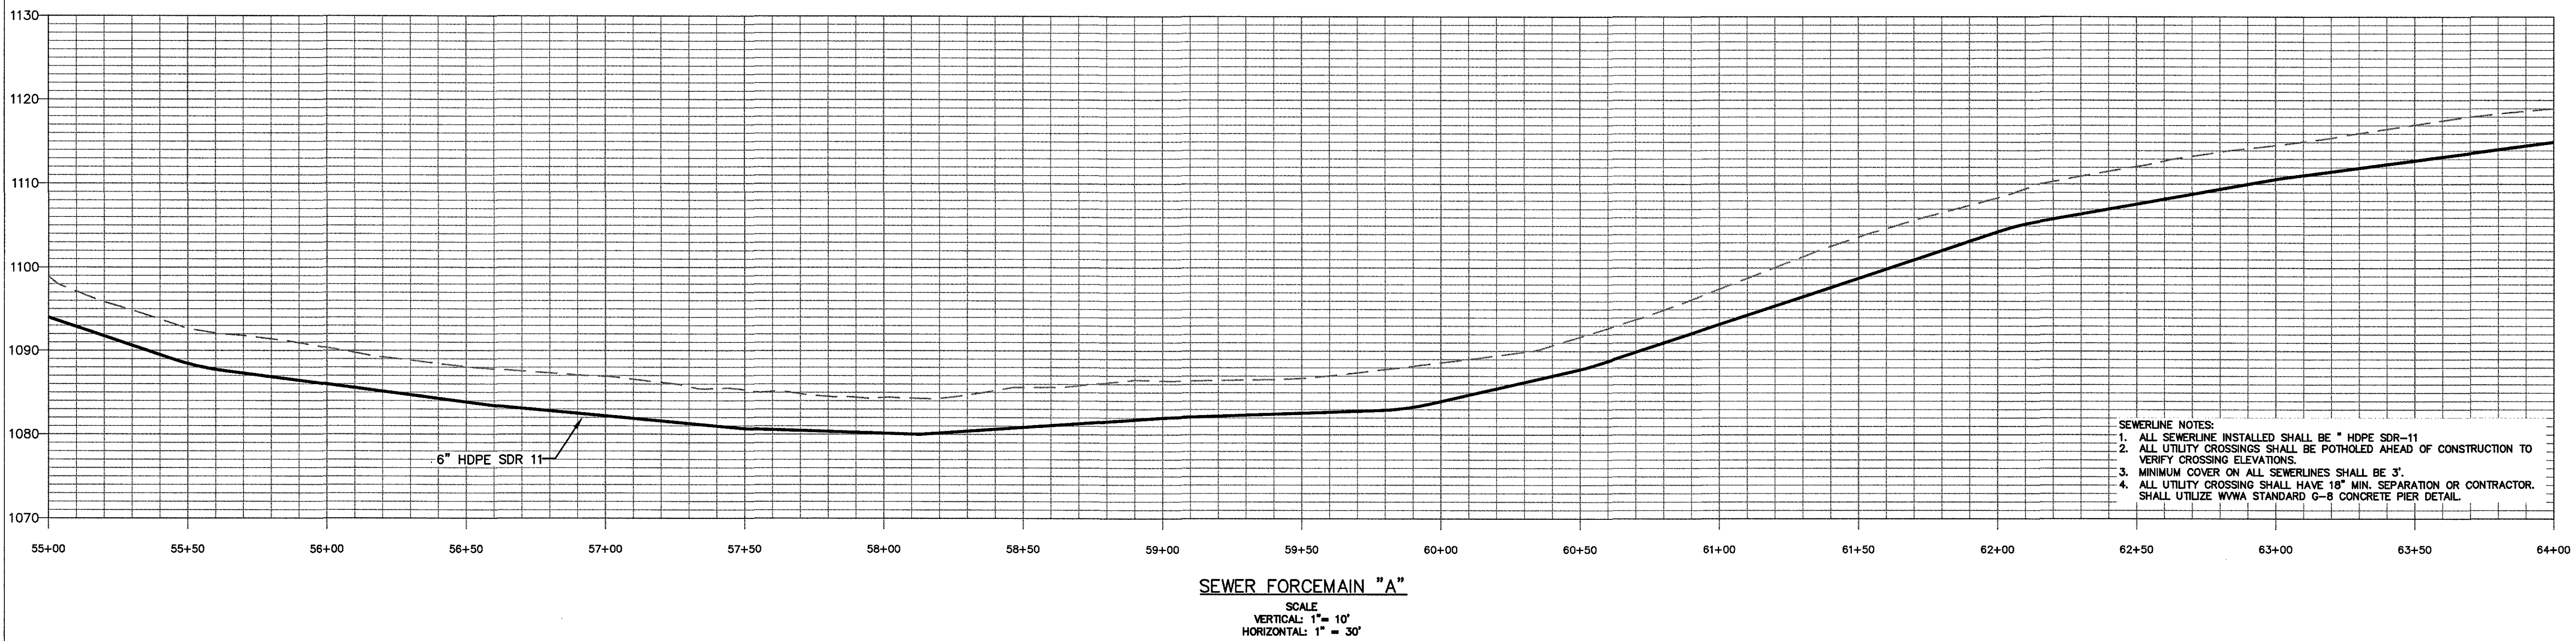

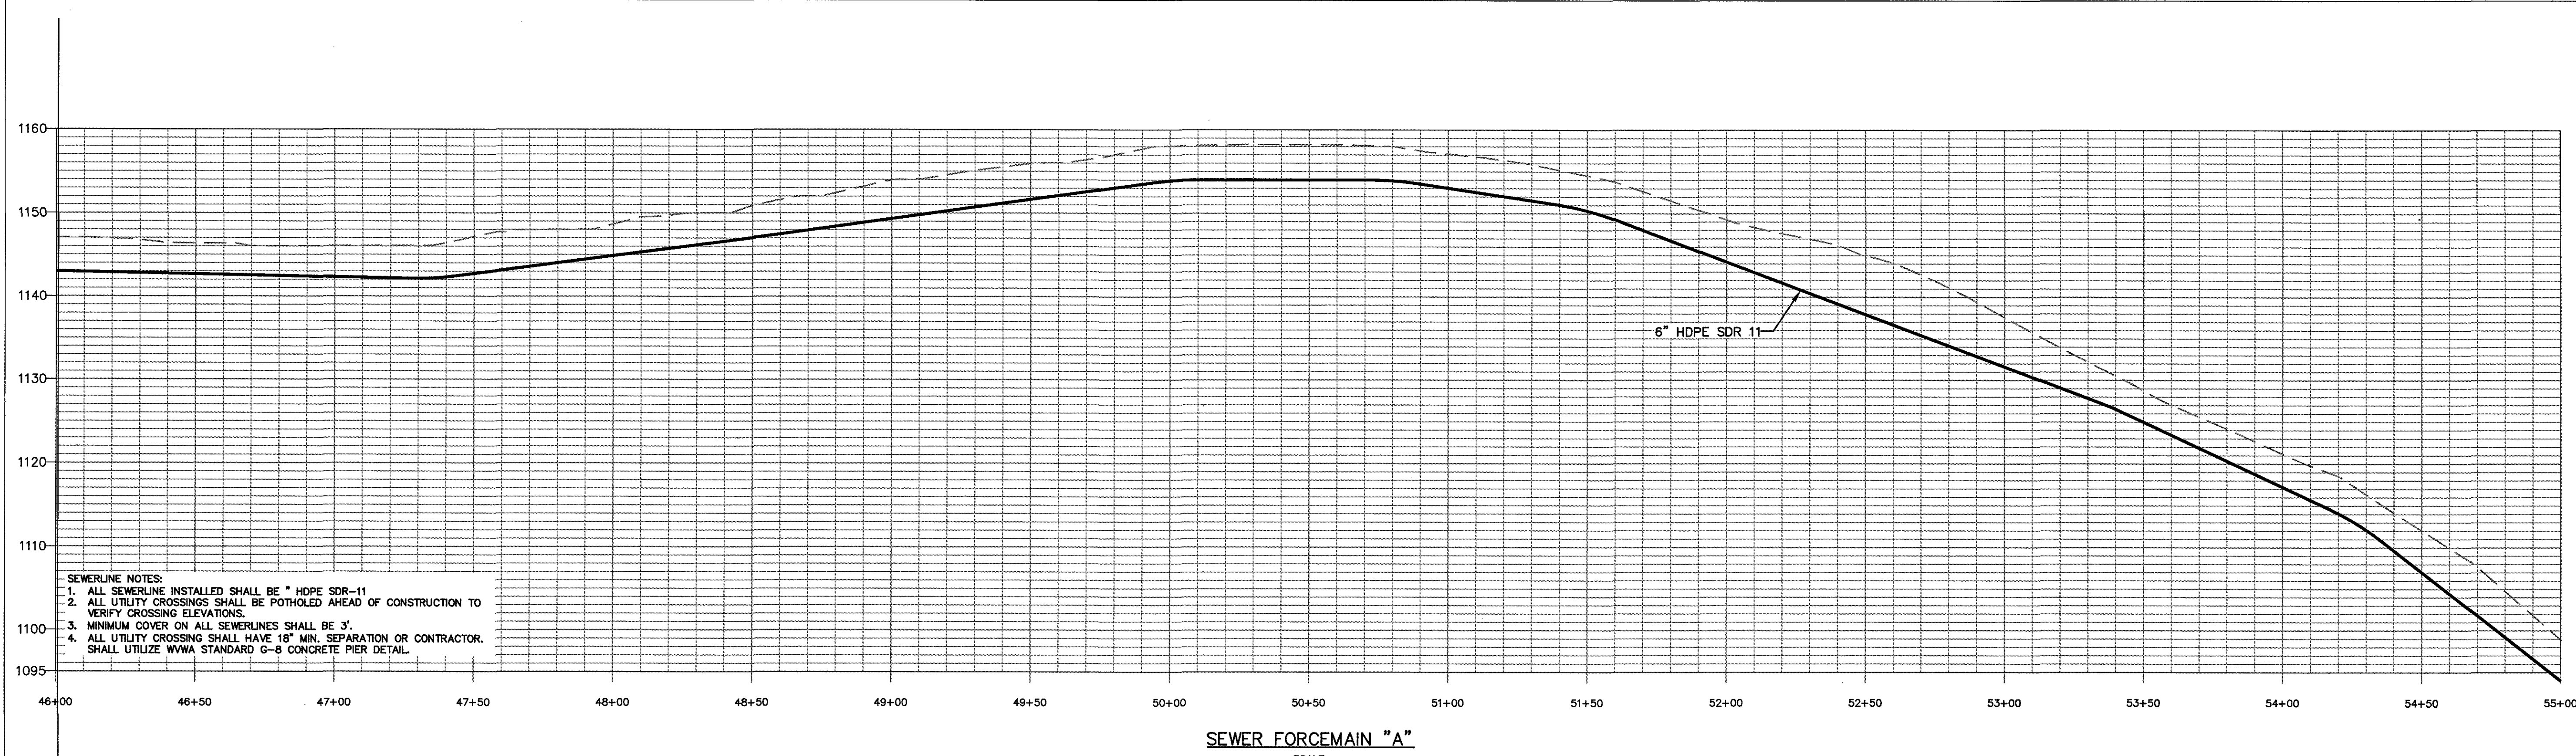

WESTERN VIRGINIA


WATER AUTHORITY

ENGINEERING SERVICES

601 S JEFFERSON ST, SUITE 300

ROANOKE, VA 24011

540-853-5770

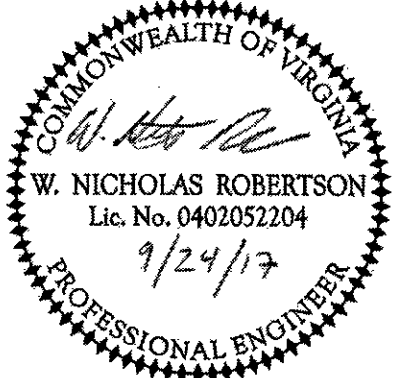

RUTROUGH ROAD WATER &
SEWER EXTENSION PHASE 2

SEWER PROFILE

Rev	Description	Date	By

Designed: AAS

Drawn: AAS

Checked: WNR

Approved:

Date: 9/24/17

Project:

20

Sheet 20 of 31