

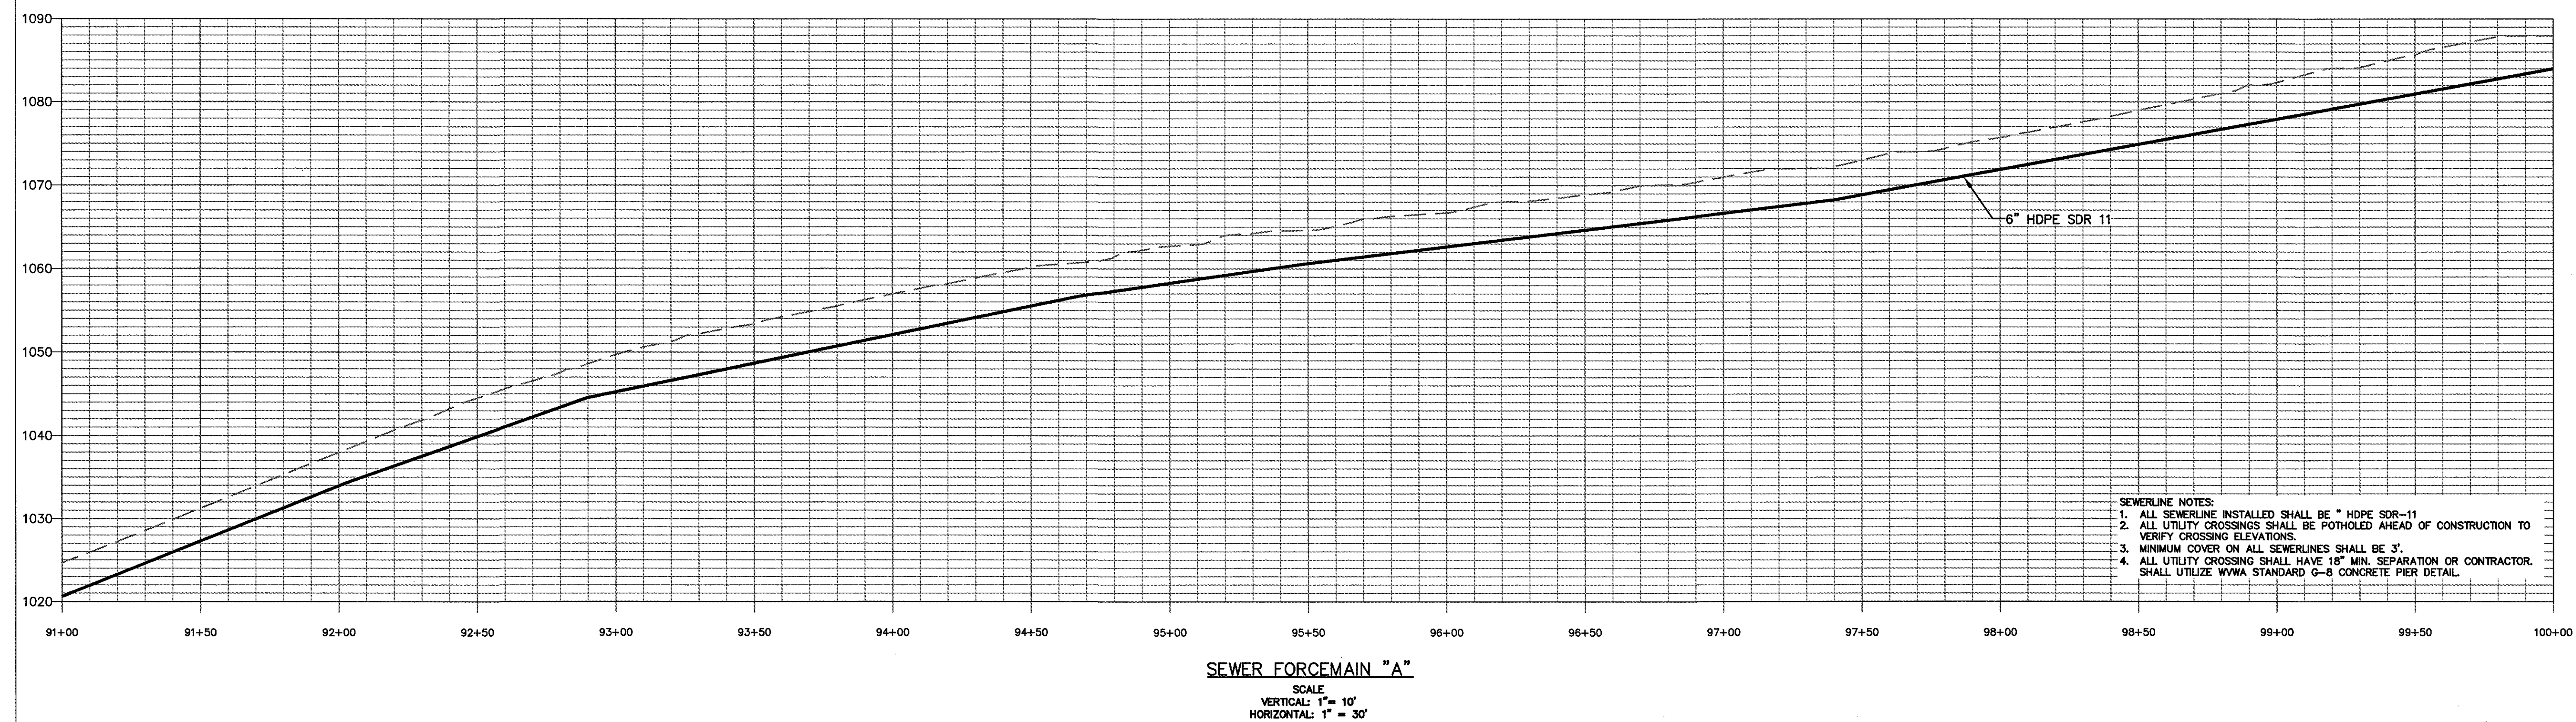


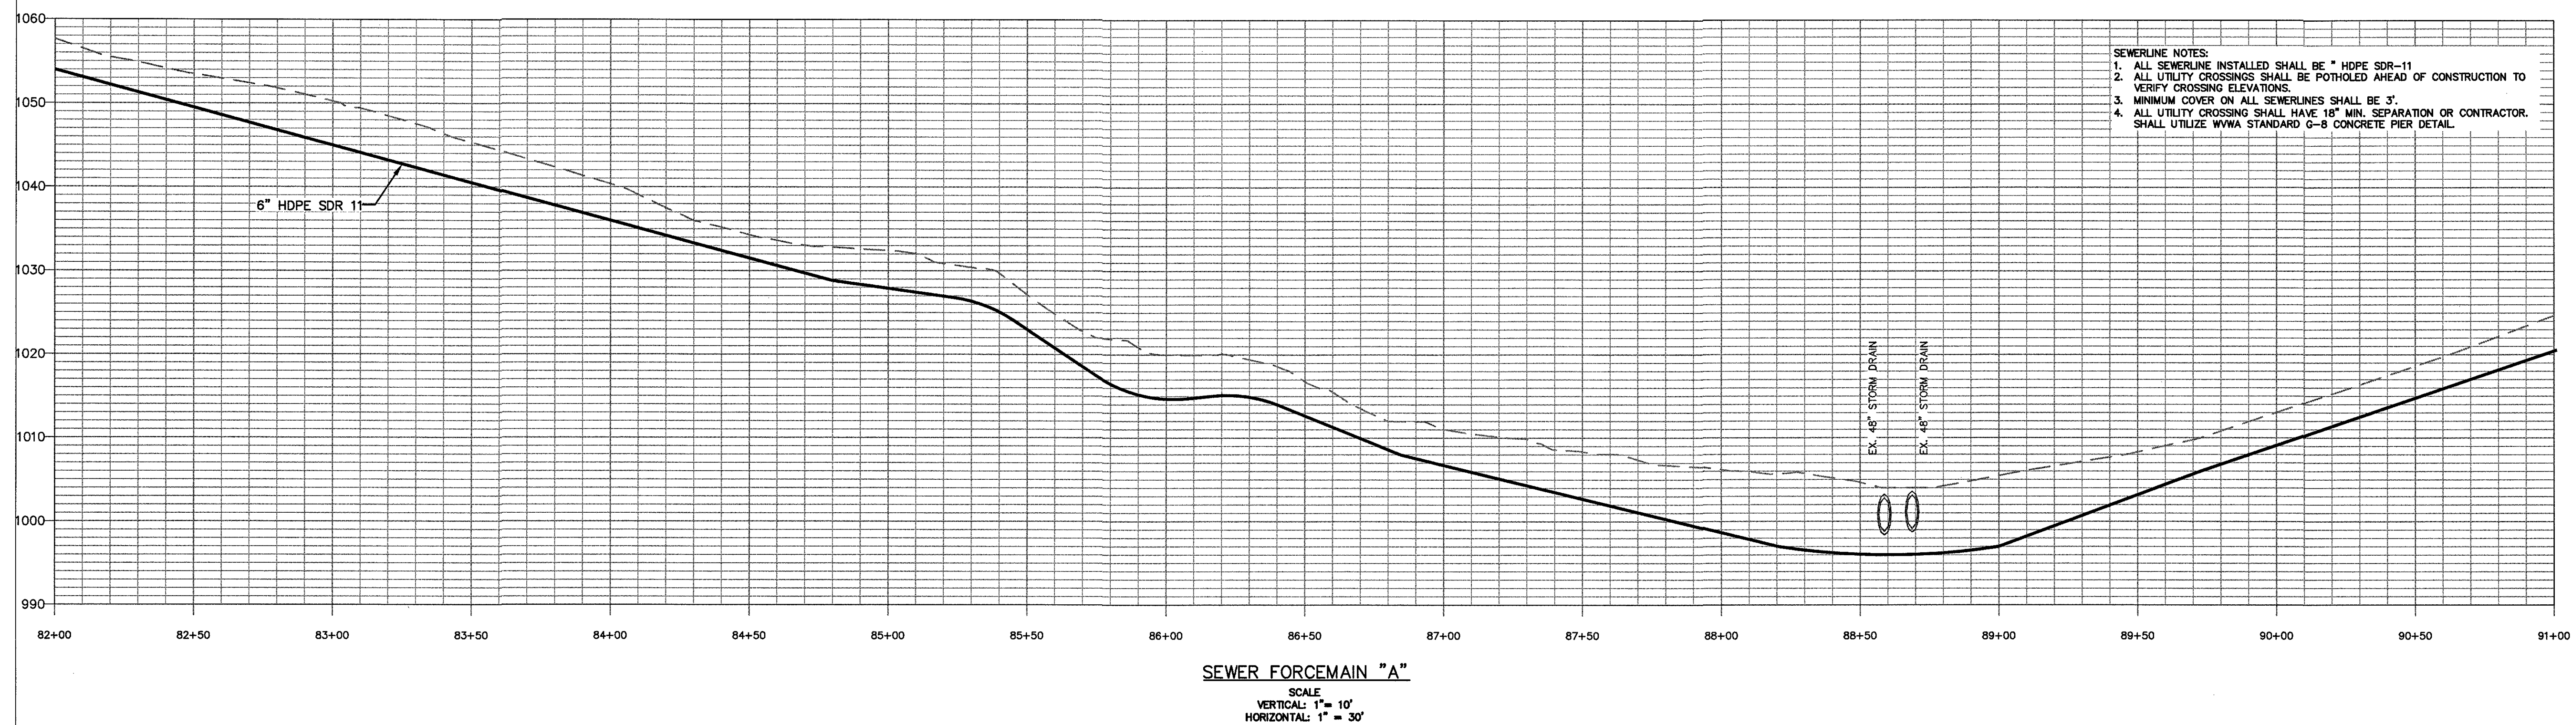

**WESTERN VIRGINIA
WATER AUTHORITY**

ENGINEERING SERVICES
601 S JEFFERSON ST, SUITE 300
ROANOKE, VA 24011
540-853-5770

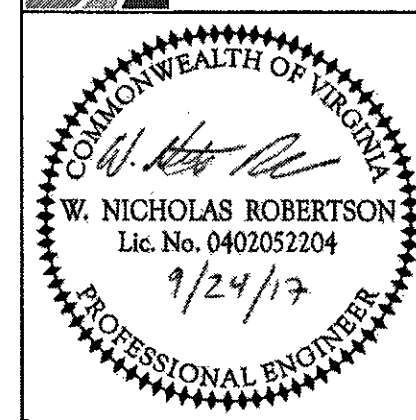

RUTROUGH ROAD WATER & SEWER EXTENSION PHASE 2

SEWER PROFILE

[illegible]

22
Sheet 22 of 31