
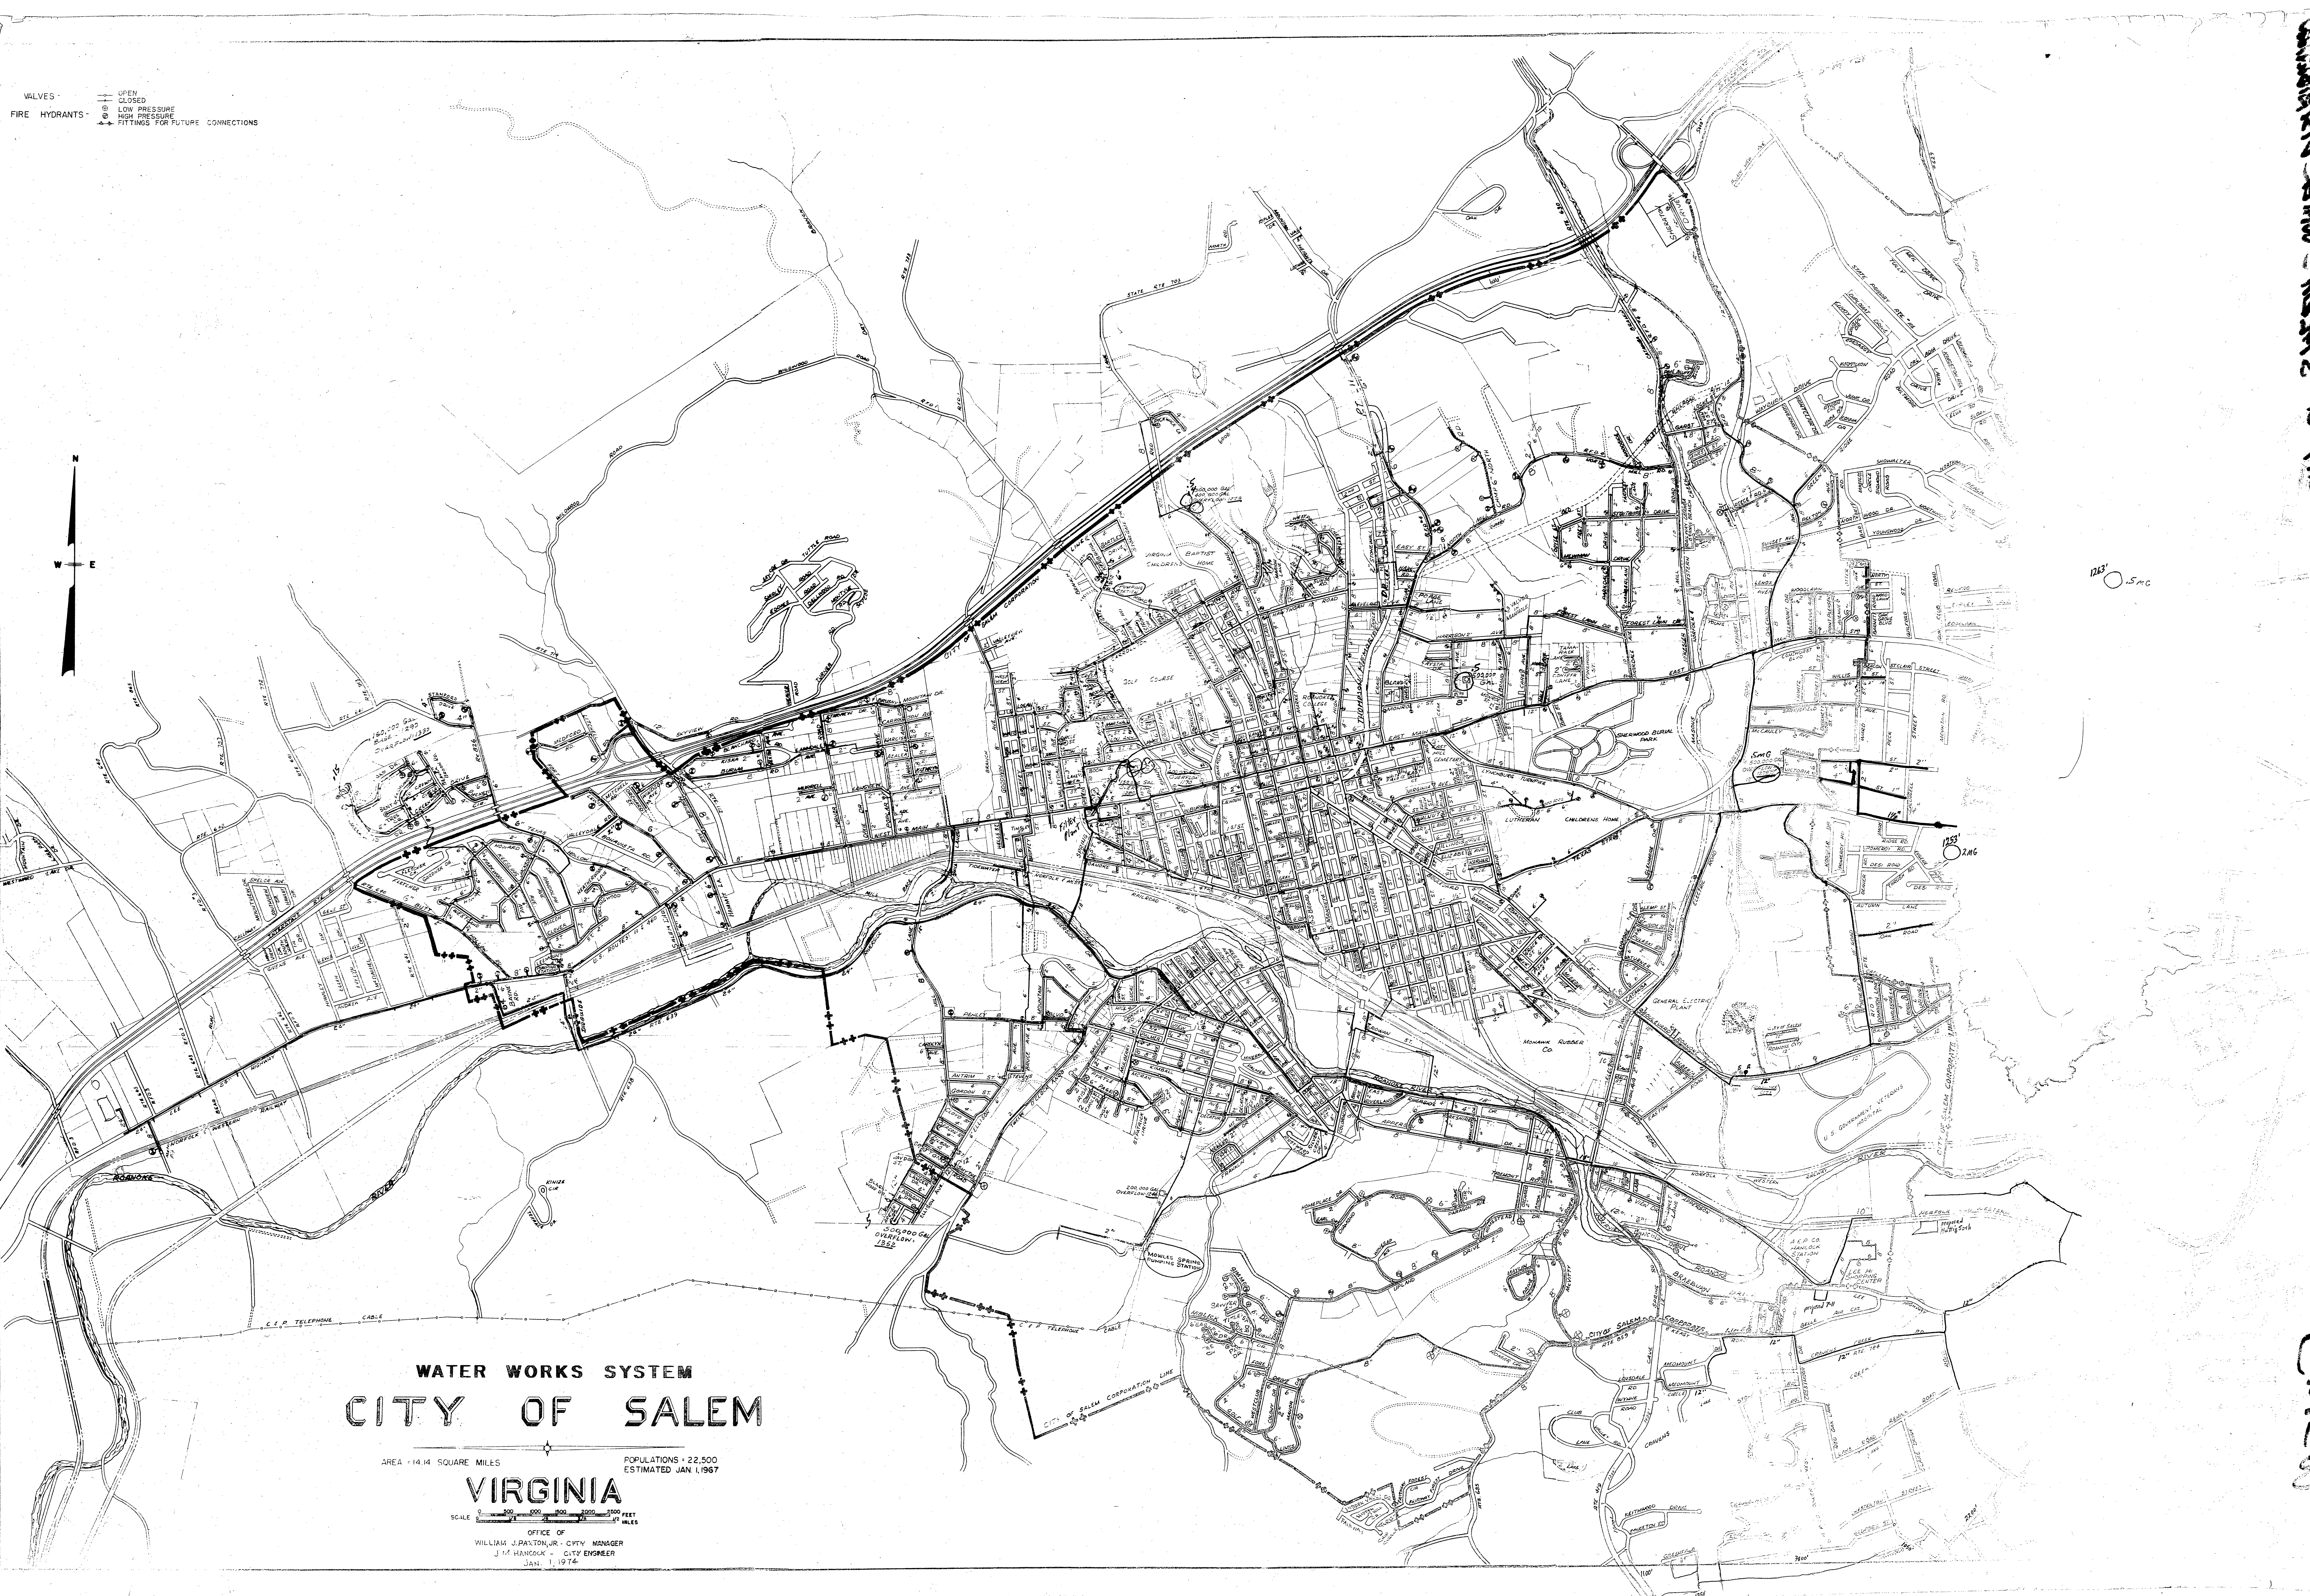


VALVES -
 OPEN
 CLOSED
 FIRE HYDRANTS -
 LOW PRESSURE
 HIGH PRESSURE
 FITTINGS FOR FUTURE CONNECTIONS

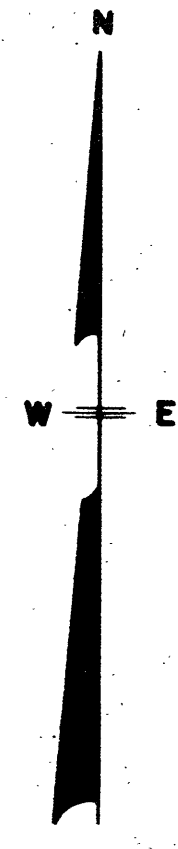

WATER WORKS SYSTEM CITY OF SALEM

AREA - 14.14 SQUARE MILES
 POPULATION - 22,500
 ESTIMATED JAN. 1, 1967

VIRGINIA
 SCALE 0 500 1000 2000 3000 FEET
 MILES

OFFICE OF
 WILLIAM J. PAXTON, JR. - CITY MANAGER
 J. M. HANCOCK - CITY ENGINEER
 JAN. 1, 1974

VIRGINIA STATE - 103-103-20-1110

21911