
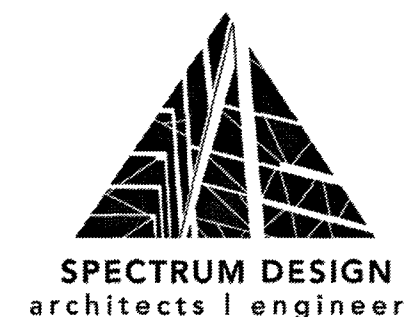
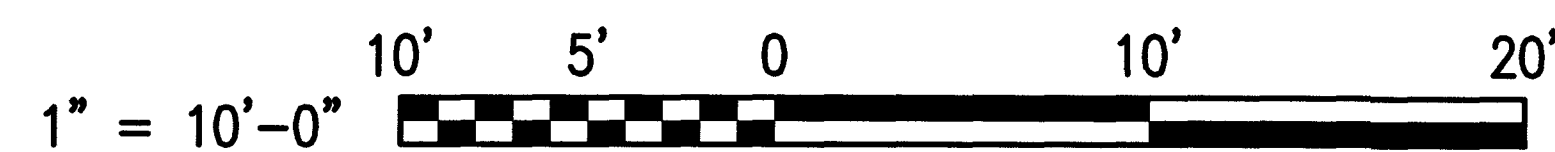


Vault Resubmission

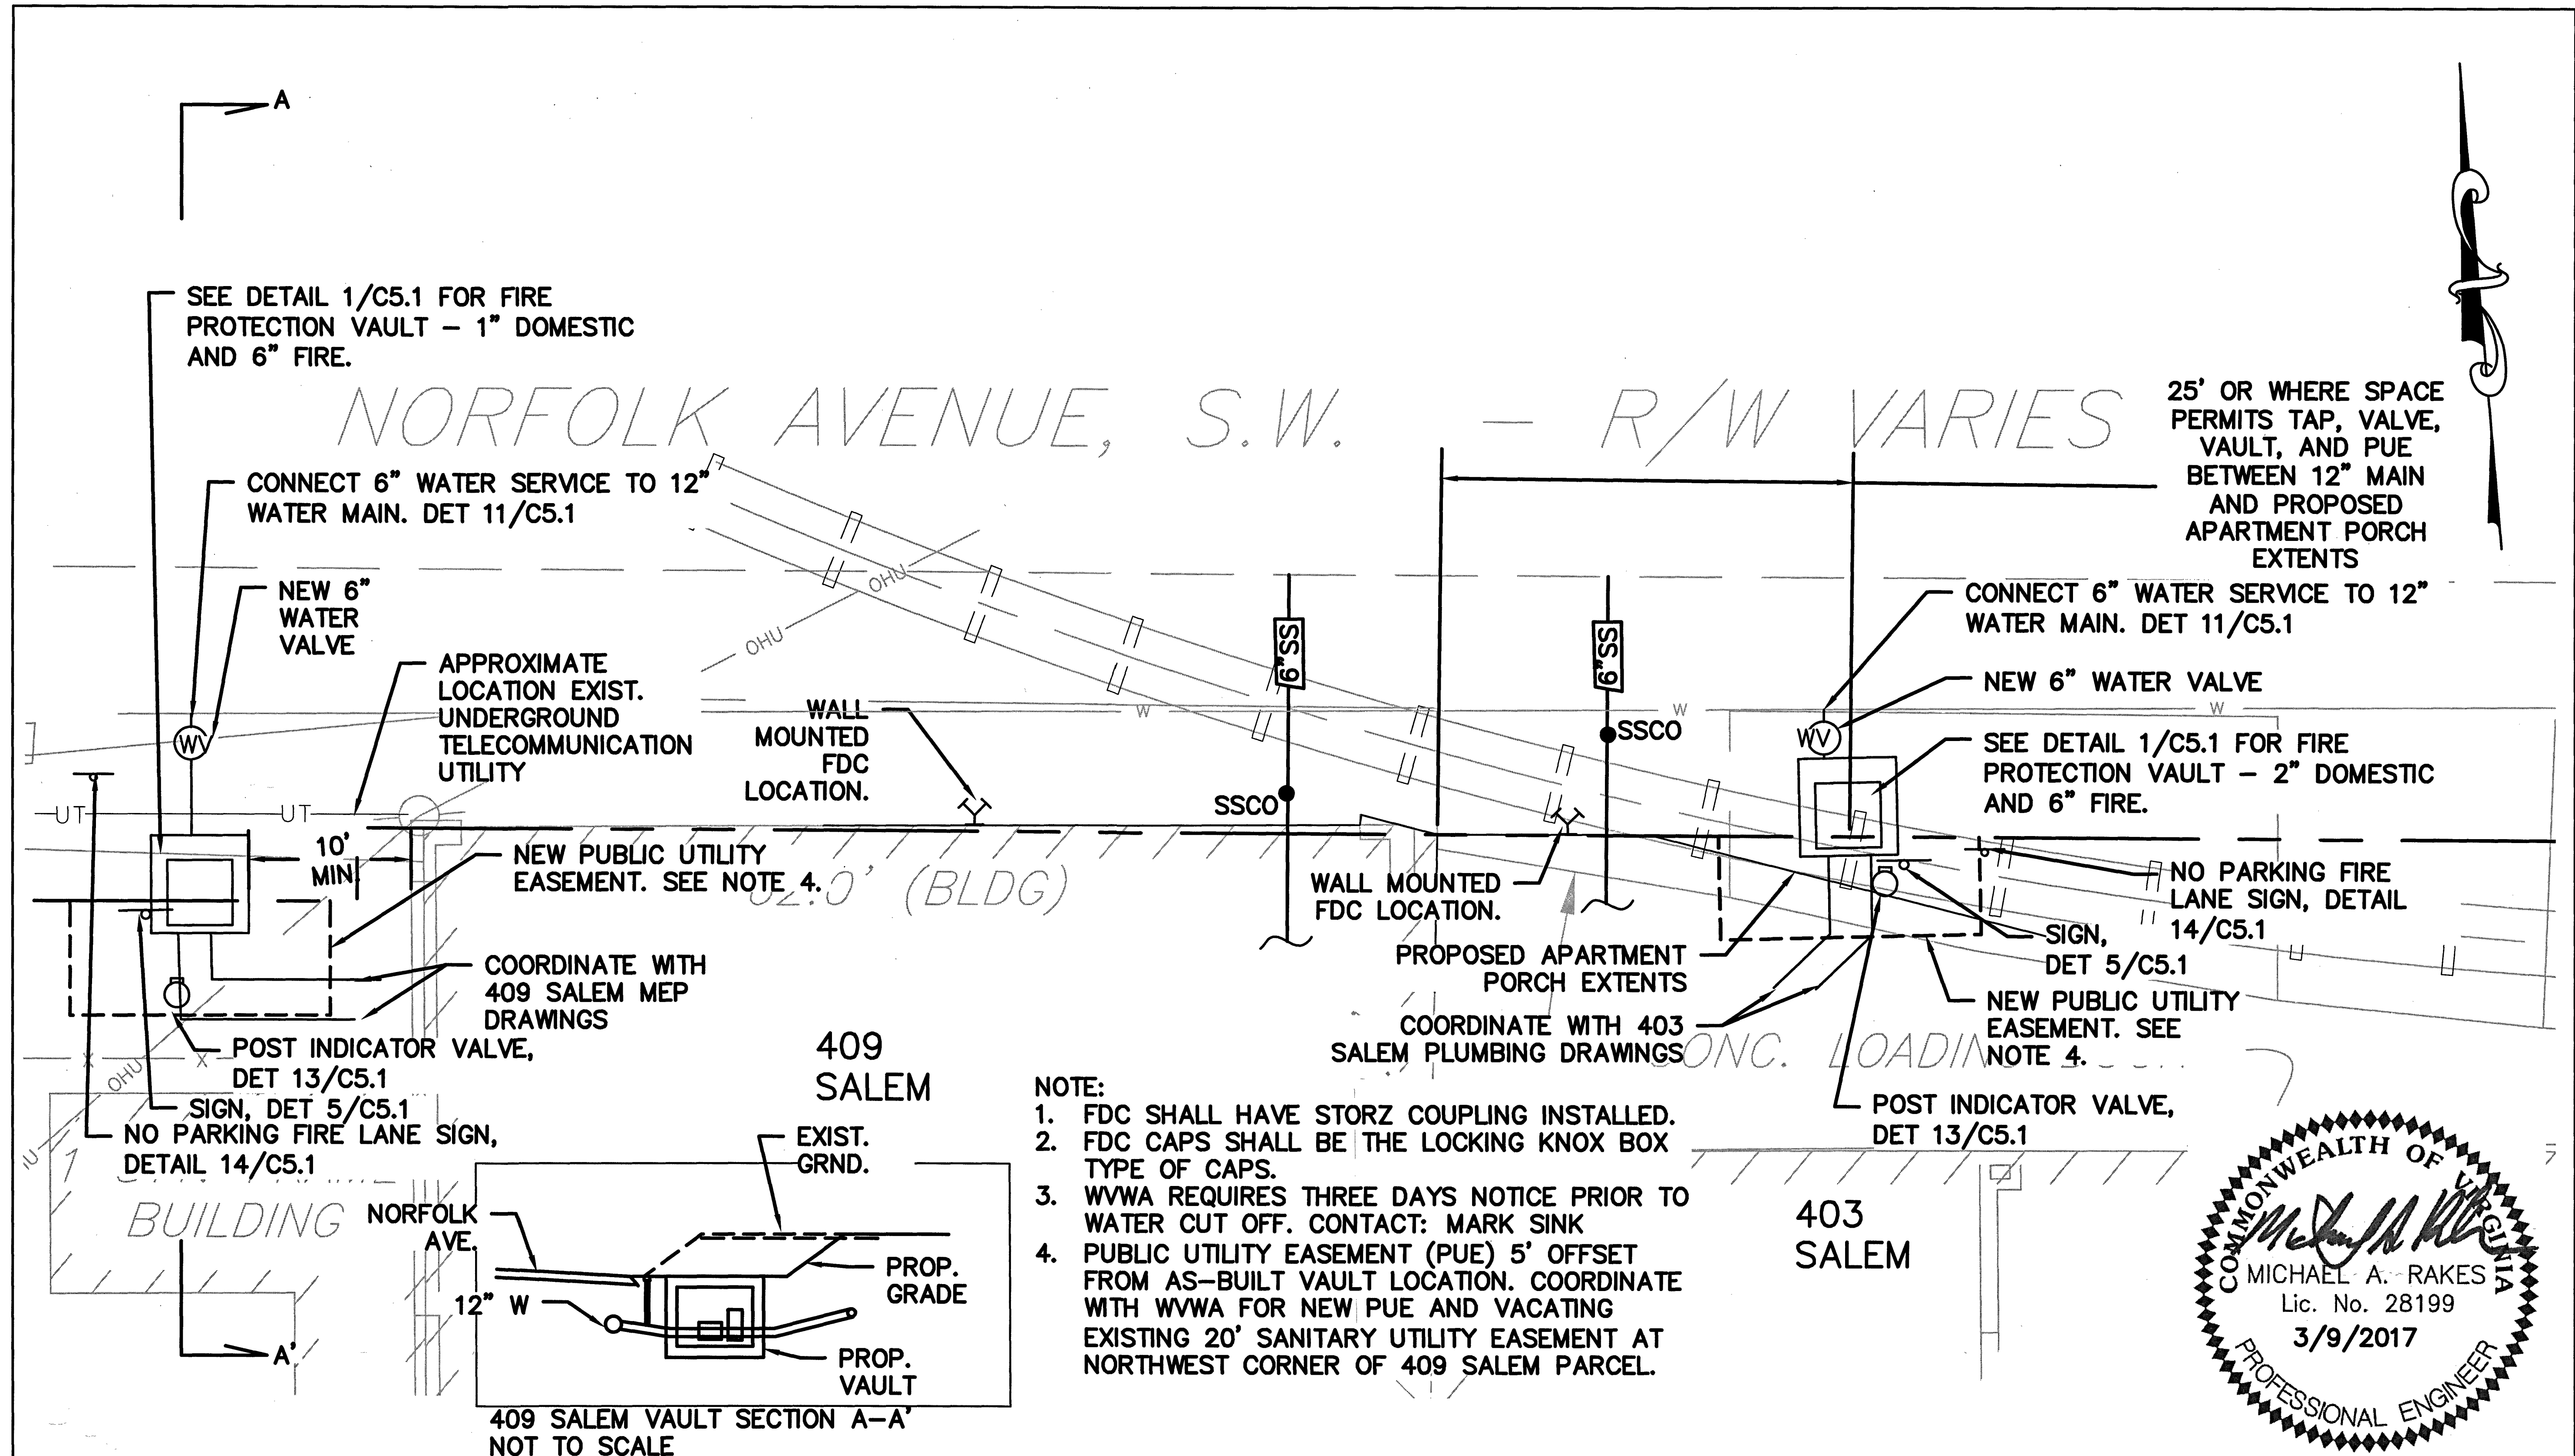

COMM. NO.
14097

DATE:
3/1/17

403 SALEM AVE.
NORFOLK AVE
WATER VAULTS

SCALE:
1" = 10'

REF. NO.:

DRAWN BY:
THL

CHECKED BY:

XC1.2A

DRAWING NO.