


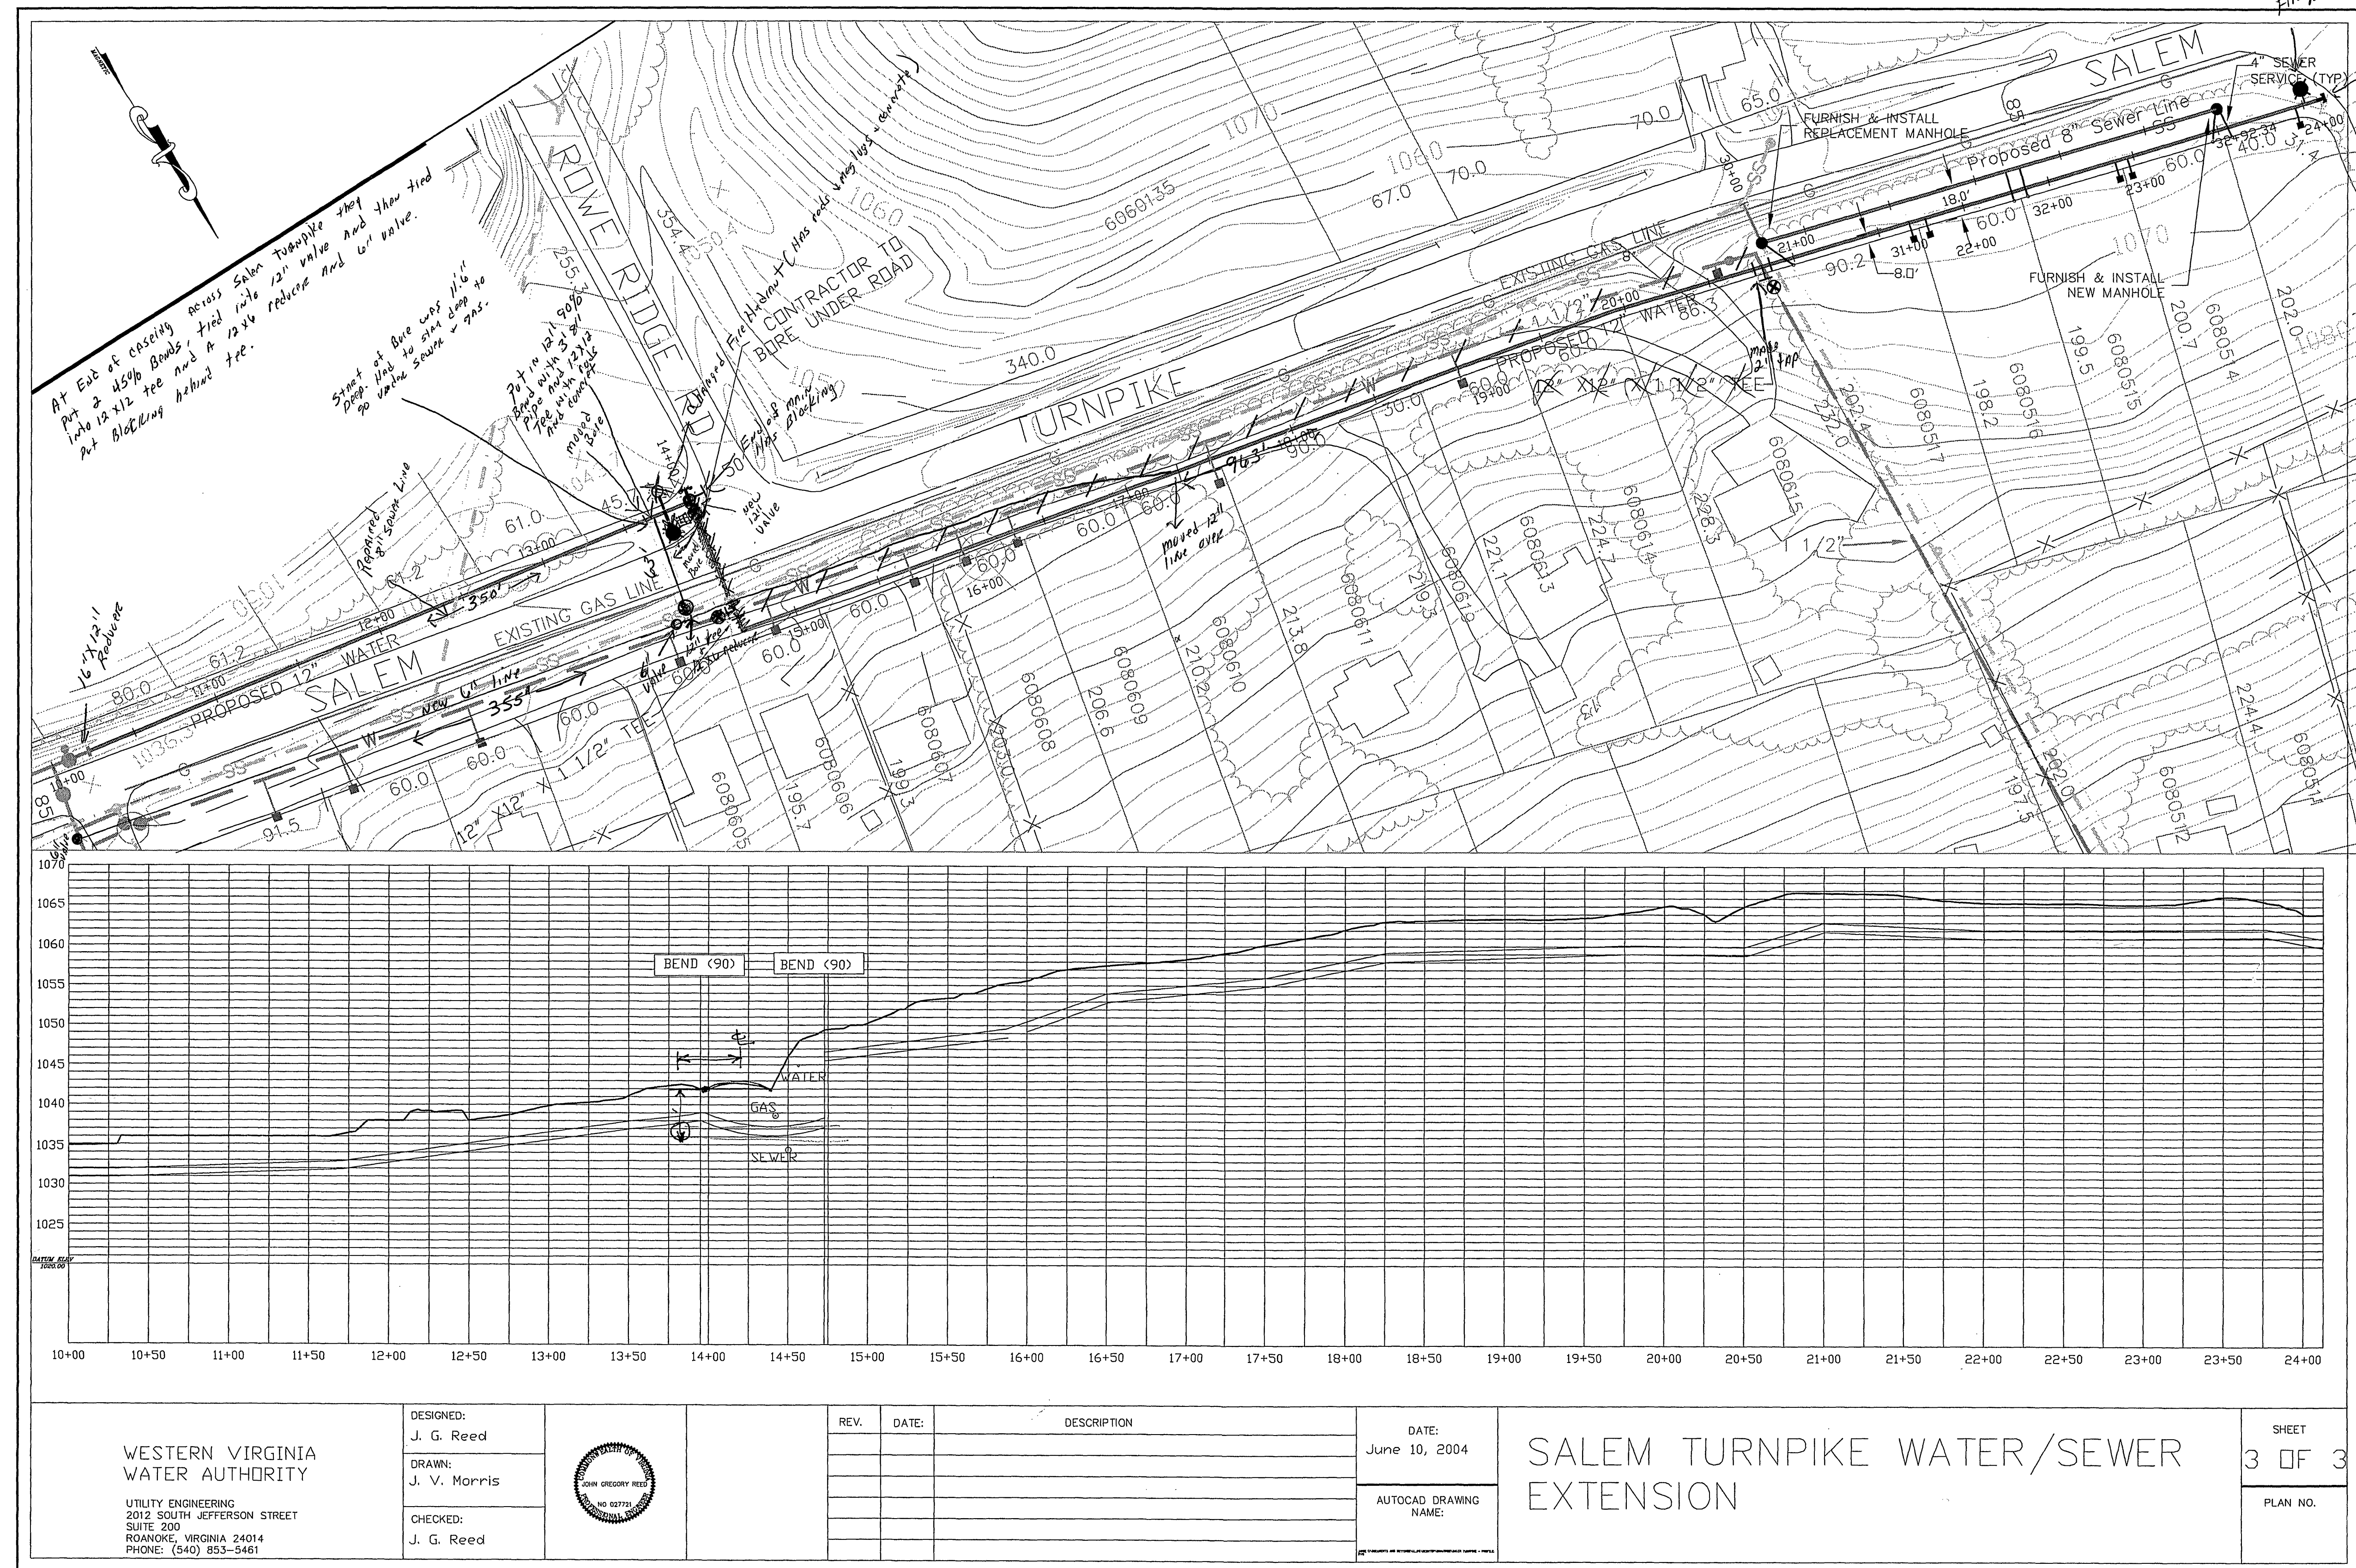

Fire Hydr. has
rods & meso logs

12" Plug and mags/logs
blocked with 1 1/2 ymads
concrete