


DETAIL 4-1

SALEM TURNPIKE

4" TIE-IN TO SCHOOL LINE AT STA. 35+52

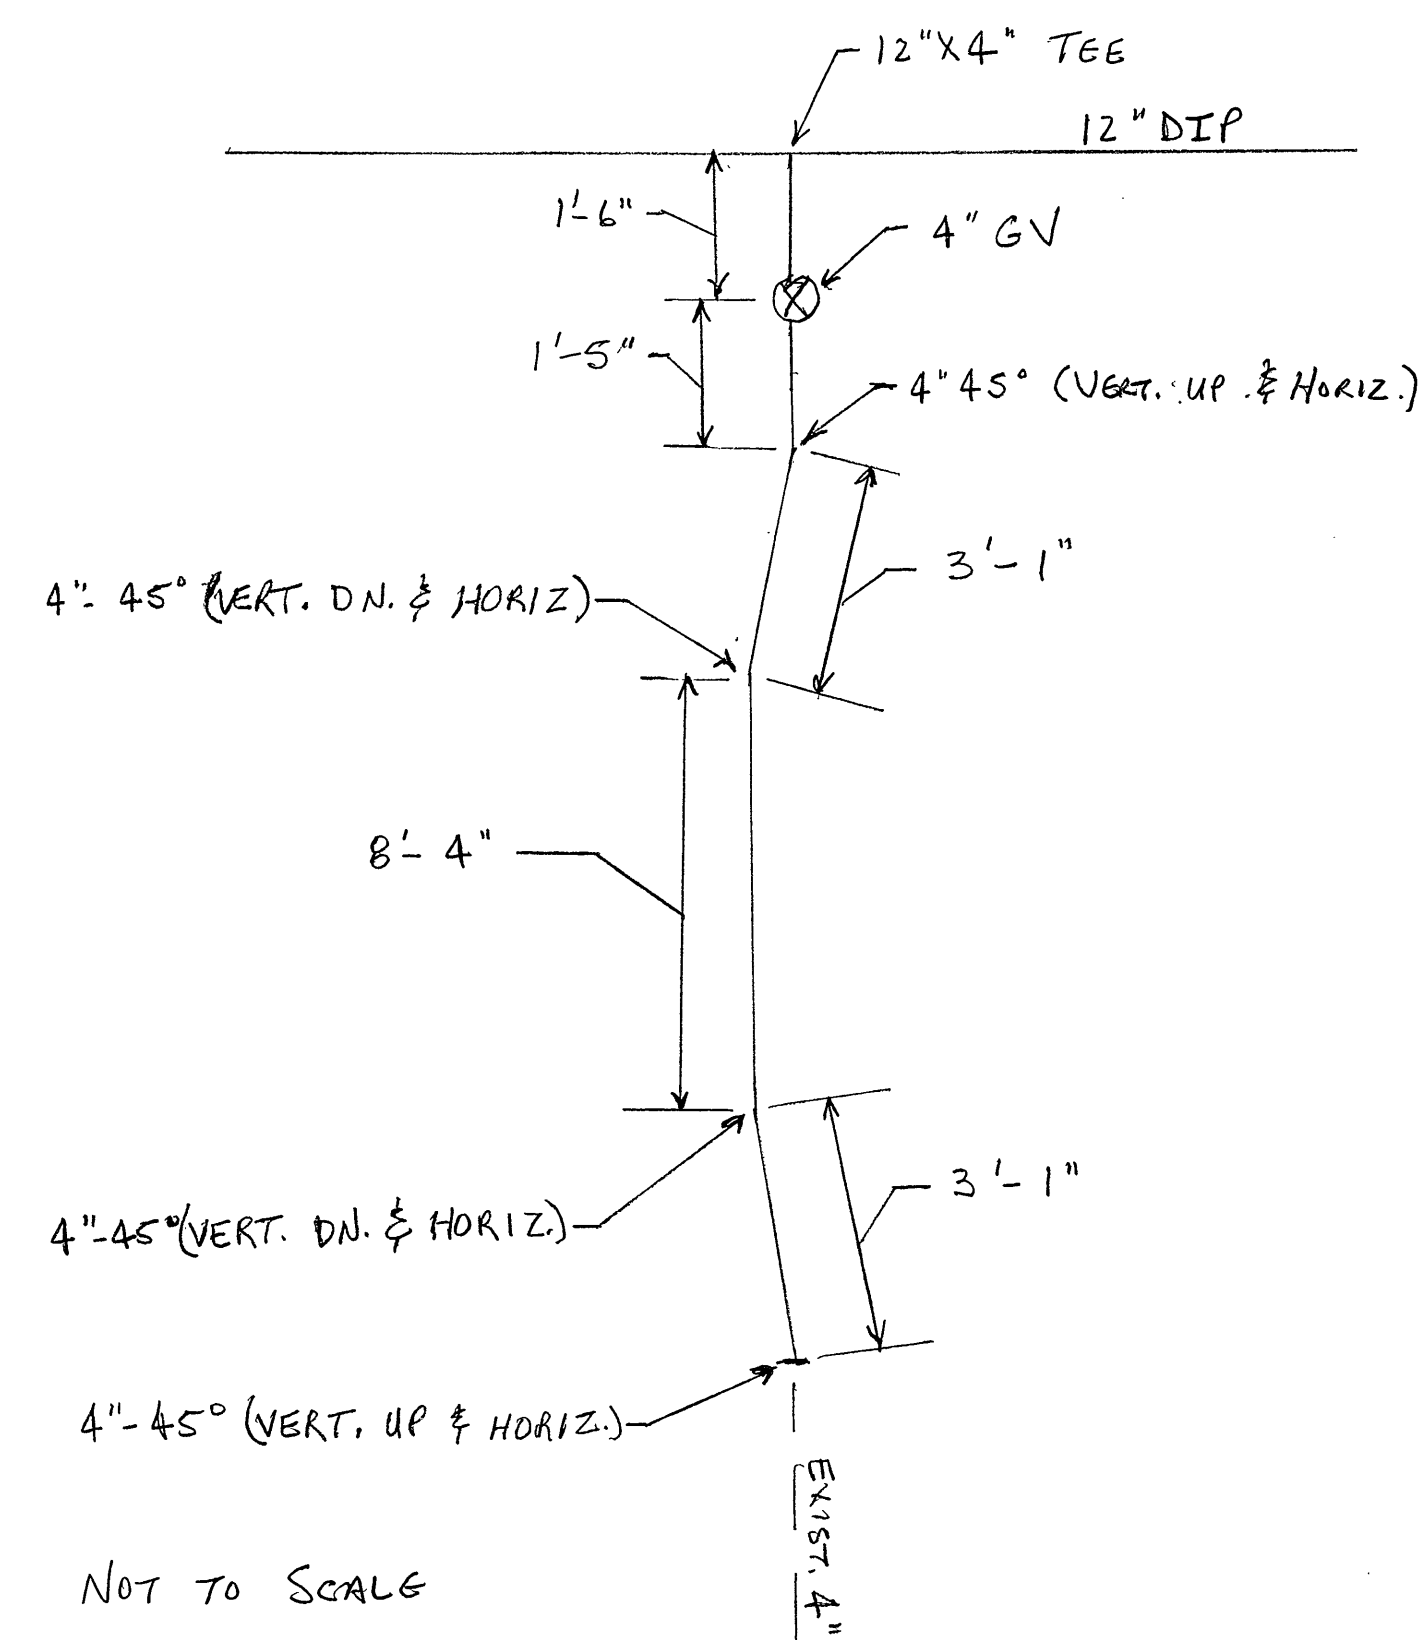


NOT TO SCALE

DETAIL 4-2

SALEM TURNPIKE

6" TIE-IN TO WESTWOOD APARTMENTS

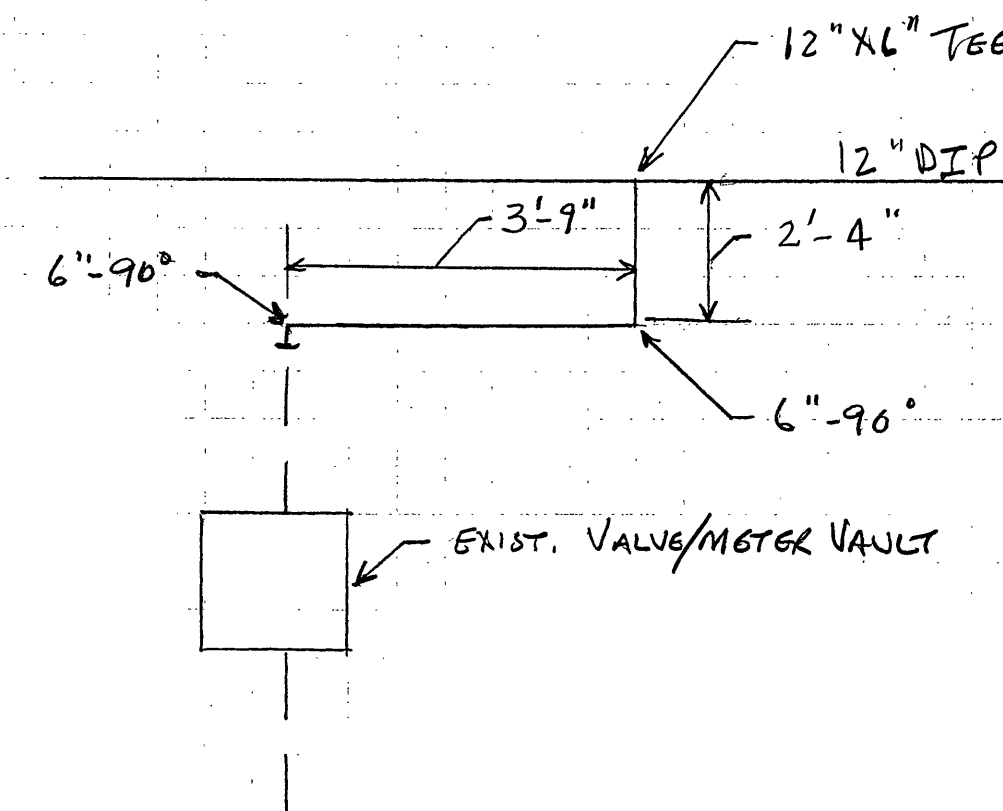


NOT TO SCALE

DETAIL 5-1

SALEM TURNPIKE

VALLEY CENTER CONNECTION


APPROXIMATE STATION 49+35

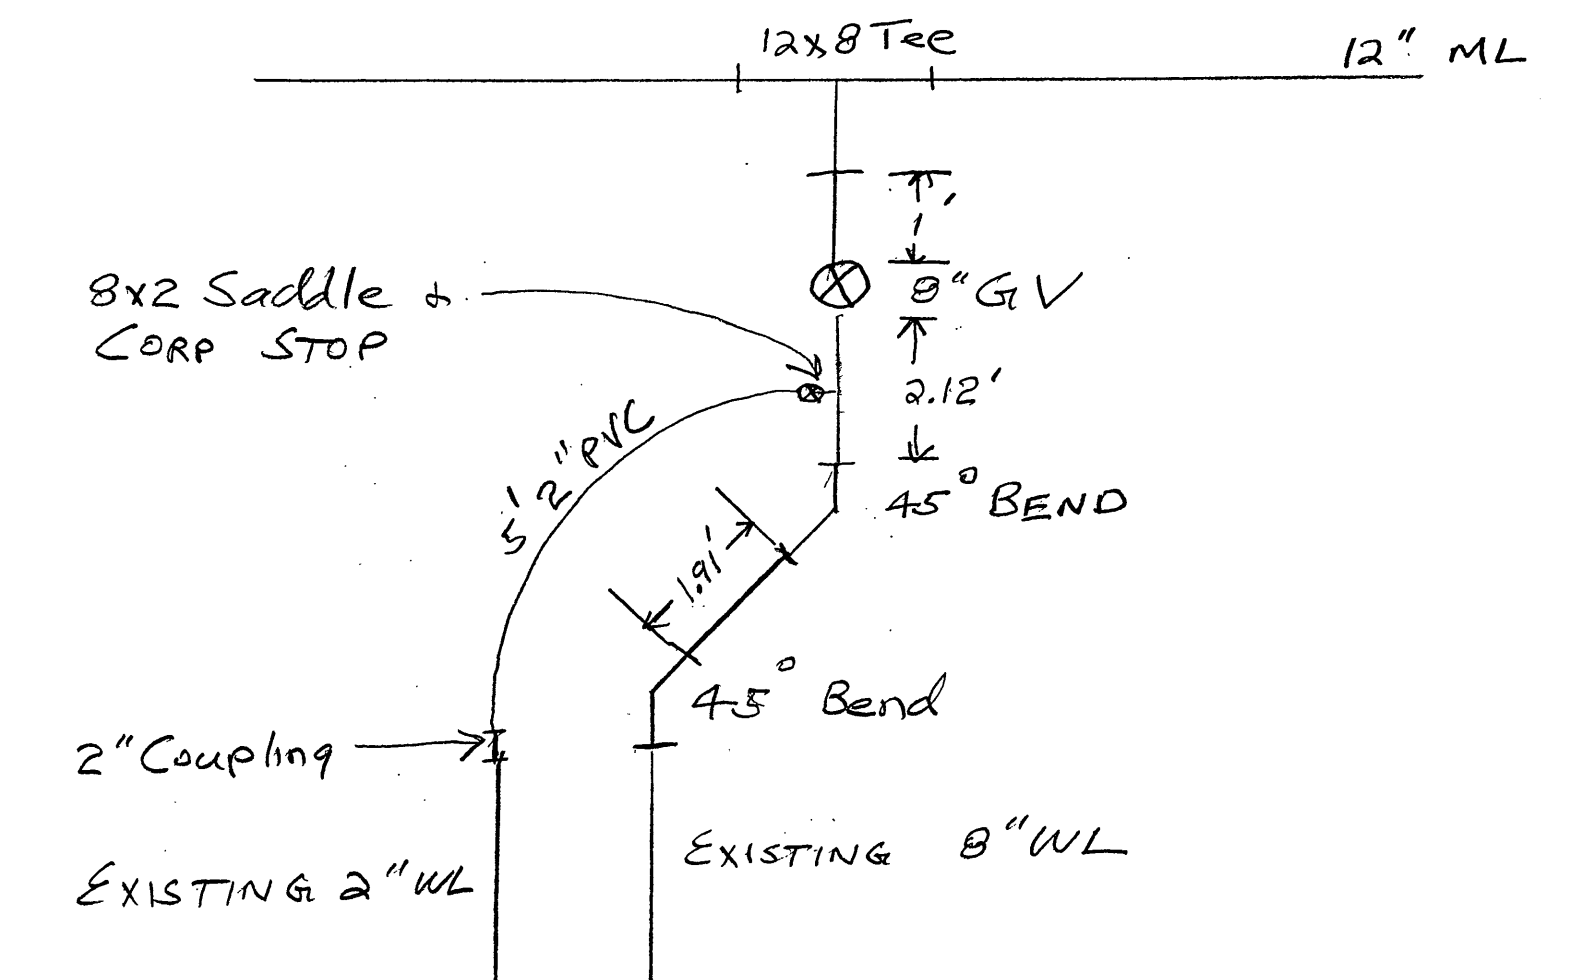

DETAIL 6-1

SALEM TURNPIKE

TIE-IN AT 31ST STREET

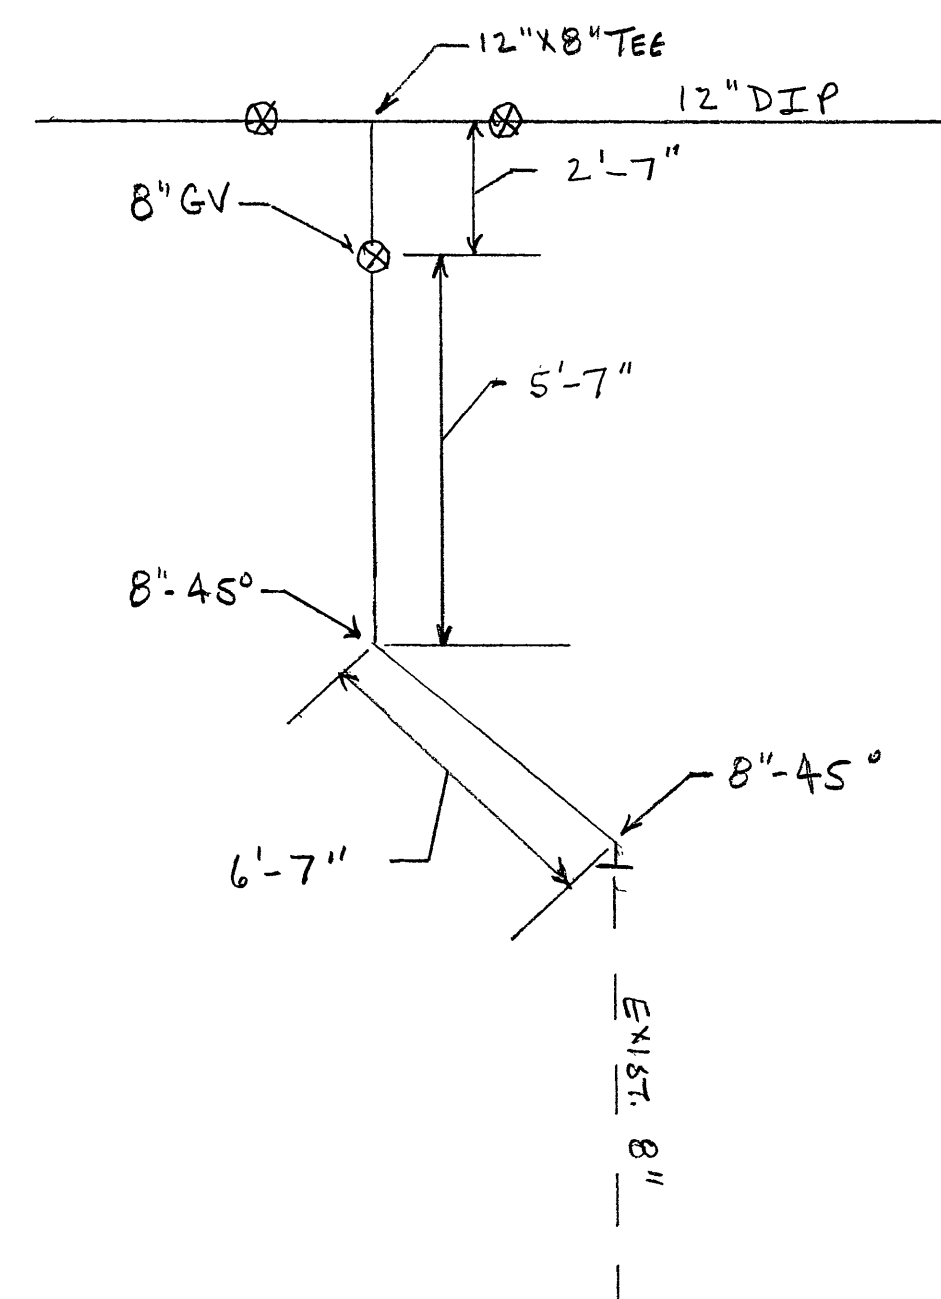


NOT TO SCALE

DETAIL 6-2

SALEM TURNPIKE

TIE-IN AT 30TH STREET (STA. 69+57) (2 TIE-INS)

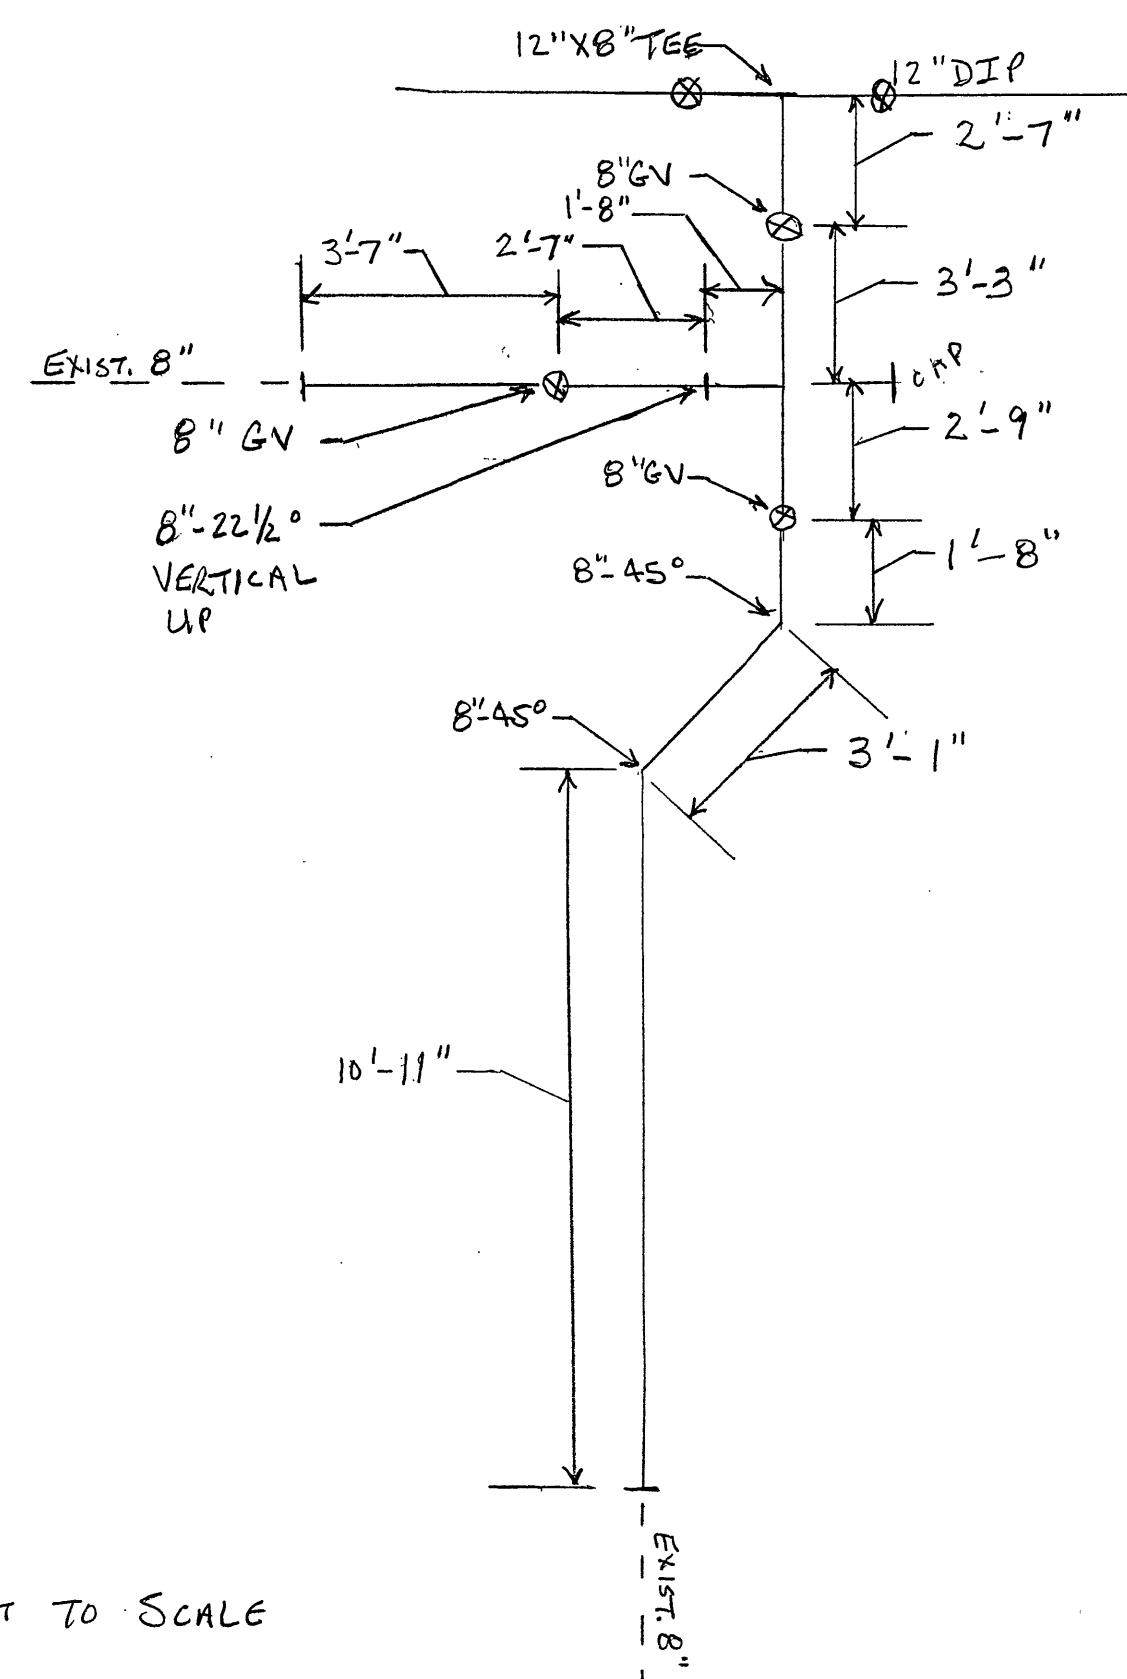

NOT TO SCALE

DETAIL 6-3

