

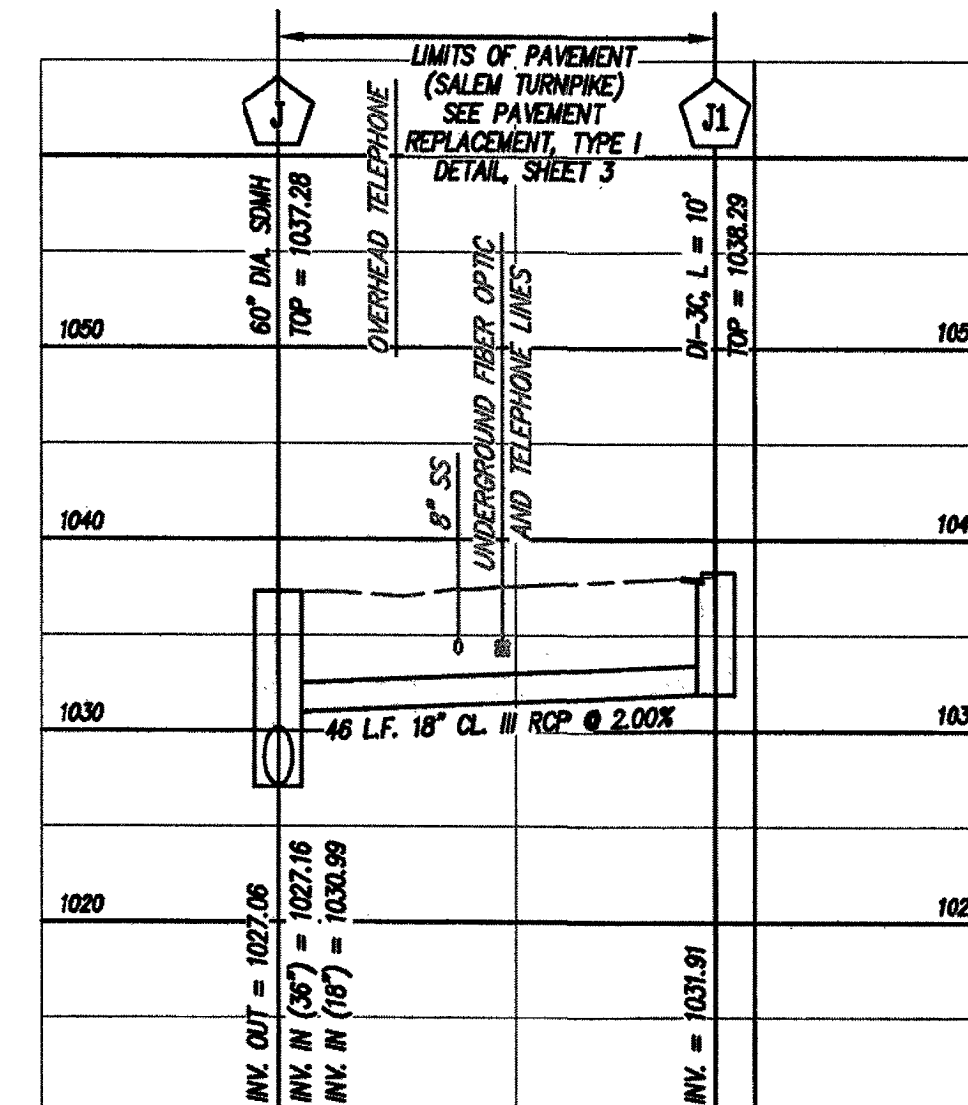


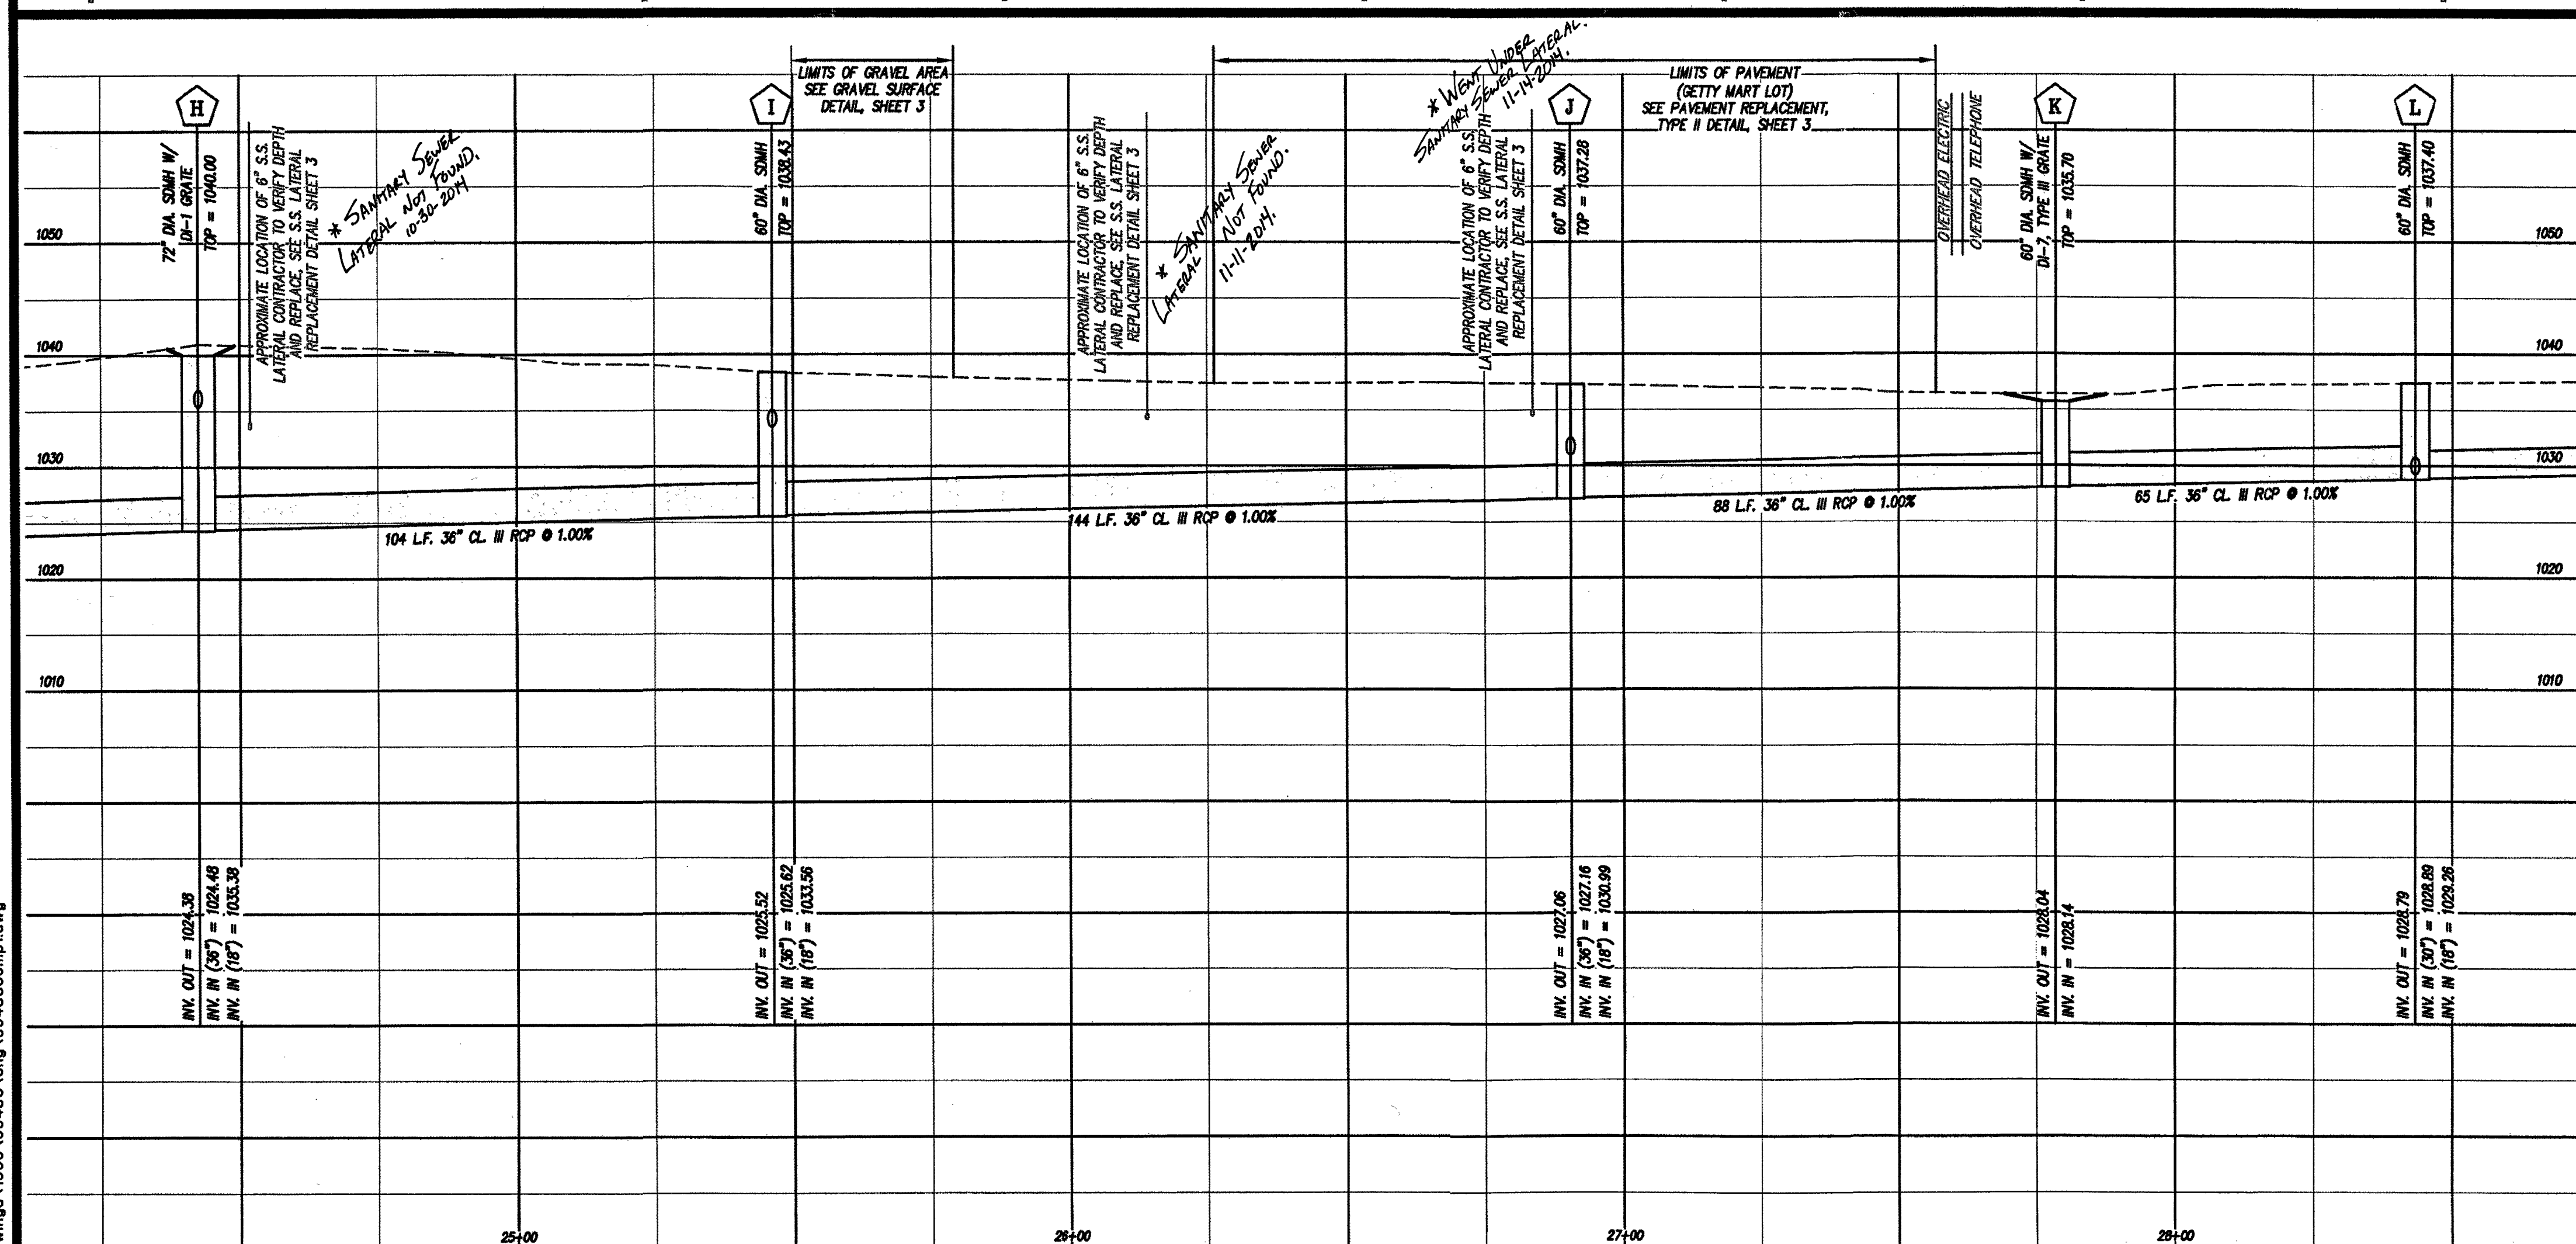

**SALEM TURNPIKE STORM
DRAINAGE PROJECT
29th STREET TO 31st STREET
PREPARED FOR
THE CITY OF ROANOKE, VIRGINIA**

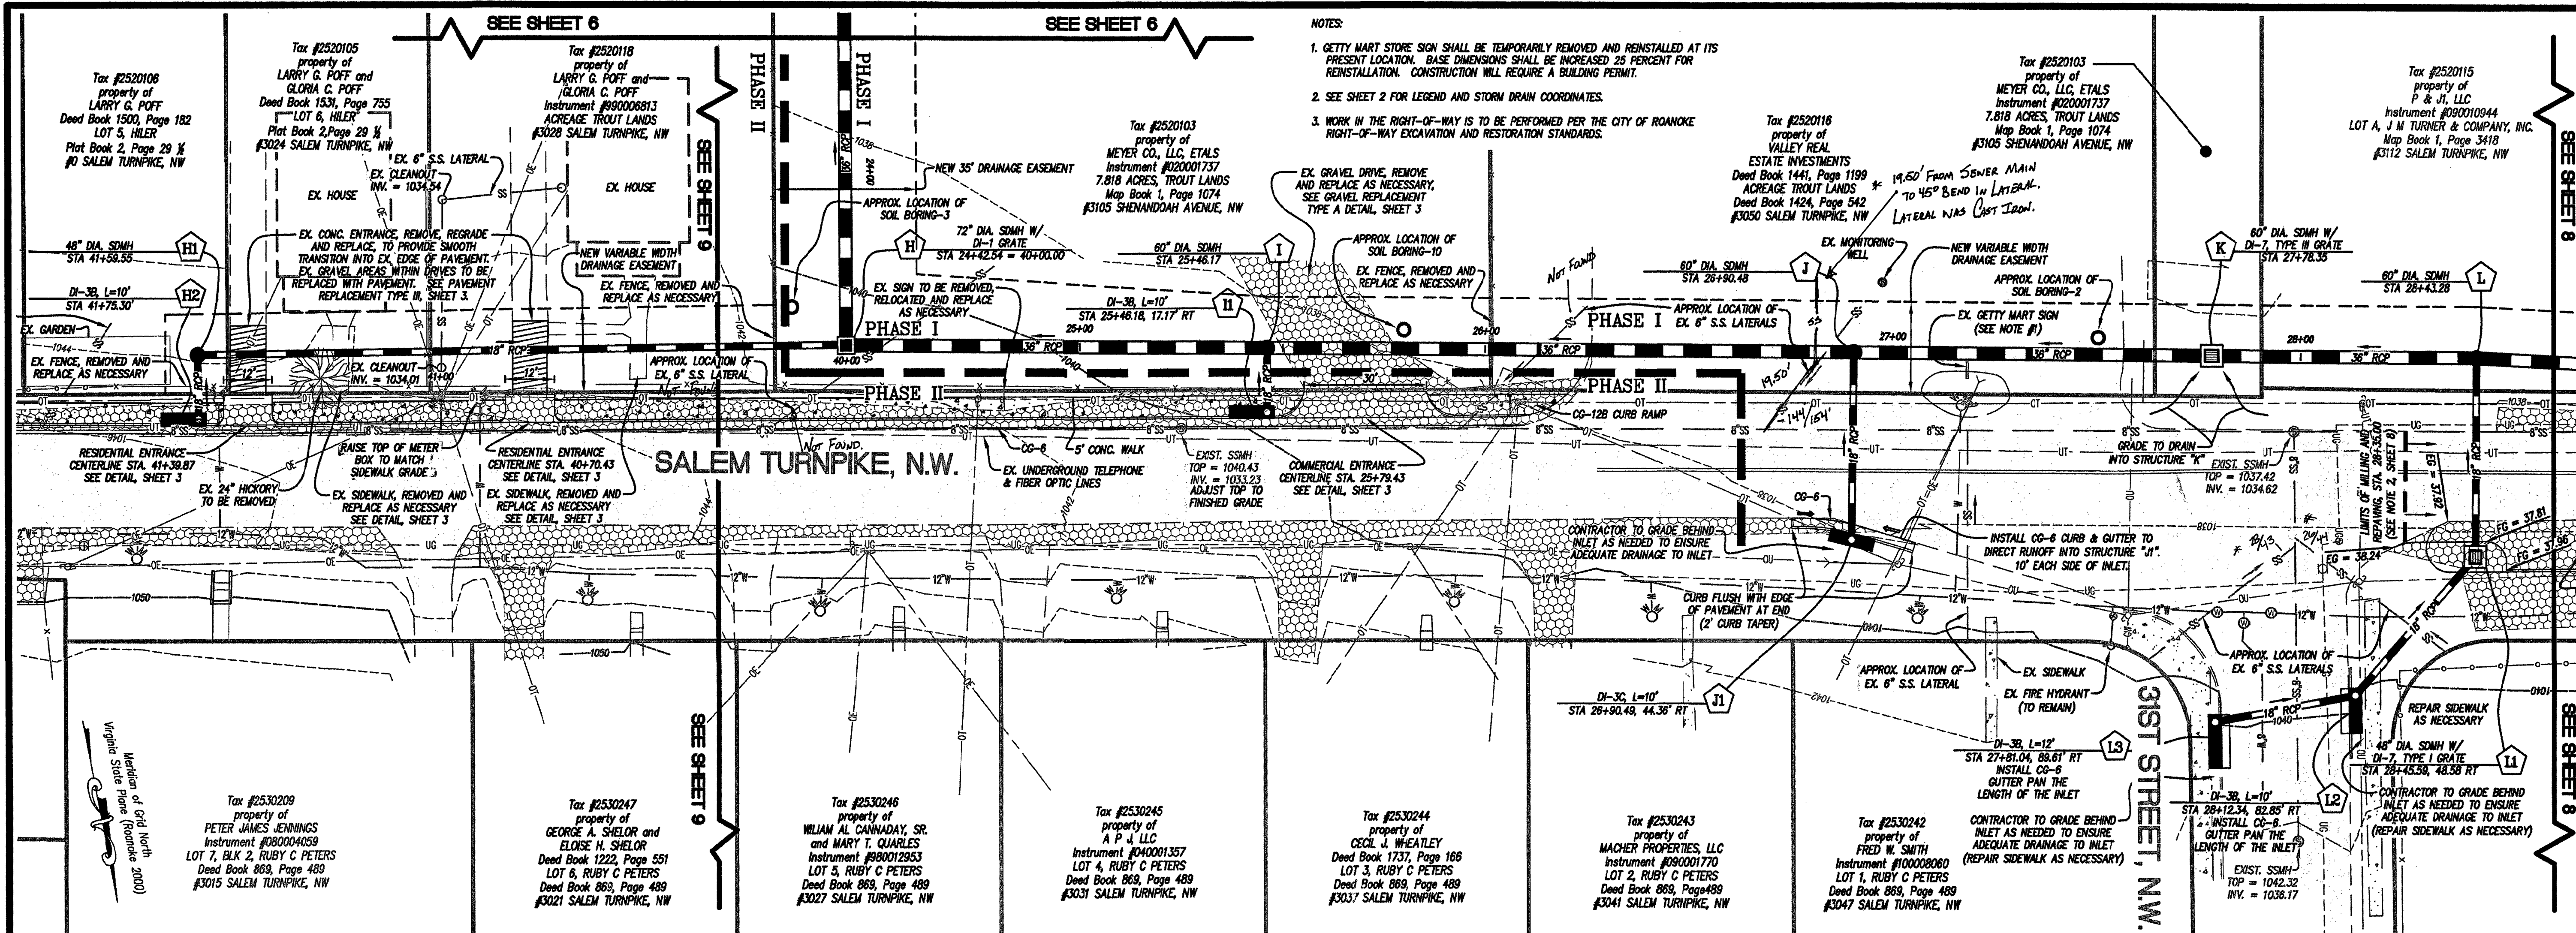

LUMSDEN ASSOCIATES, P.C.
ENGINEERS-SURVEYORS-PLANNERS
ROANOKE, VIRGINIA

LA

4666 BRAMBLETON AVENUE
 CO. ROAD 206
 ROANOKE, VIRGINIA 24018
 PHONE: (540) 774-4411
 FAX: (540) 774-4415
 E-MAIL: LA@LUMSDENPC.COM

STORM DRAIN PLAN AND PROFILE

REVISIONS	
NO.	DATE DESCRIPTION
1	
2	
3	
4	
5	

DATE: August 5, 201

APPROVED
NOV 07 2013

SHEET 7 OF 11