


05346comp-sh07-gr01.plt
w:\drawings\2006\05346\eng\05346comp.dwg

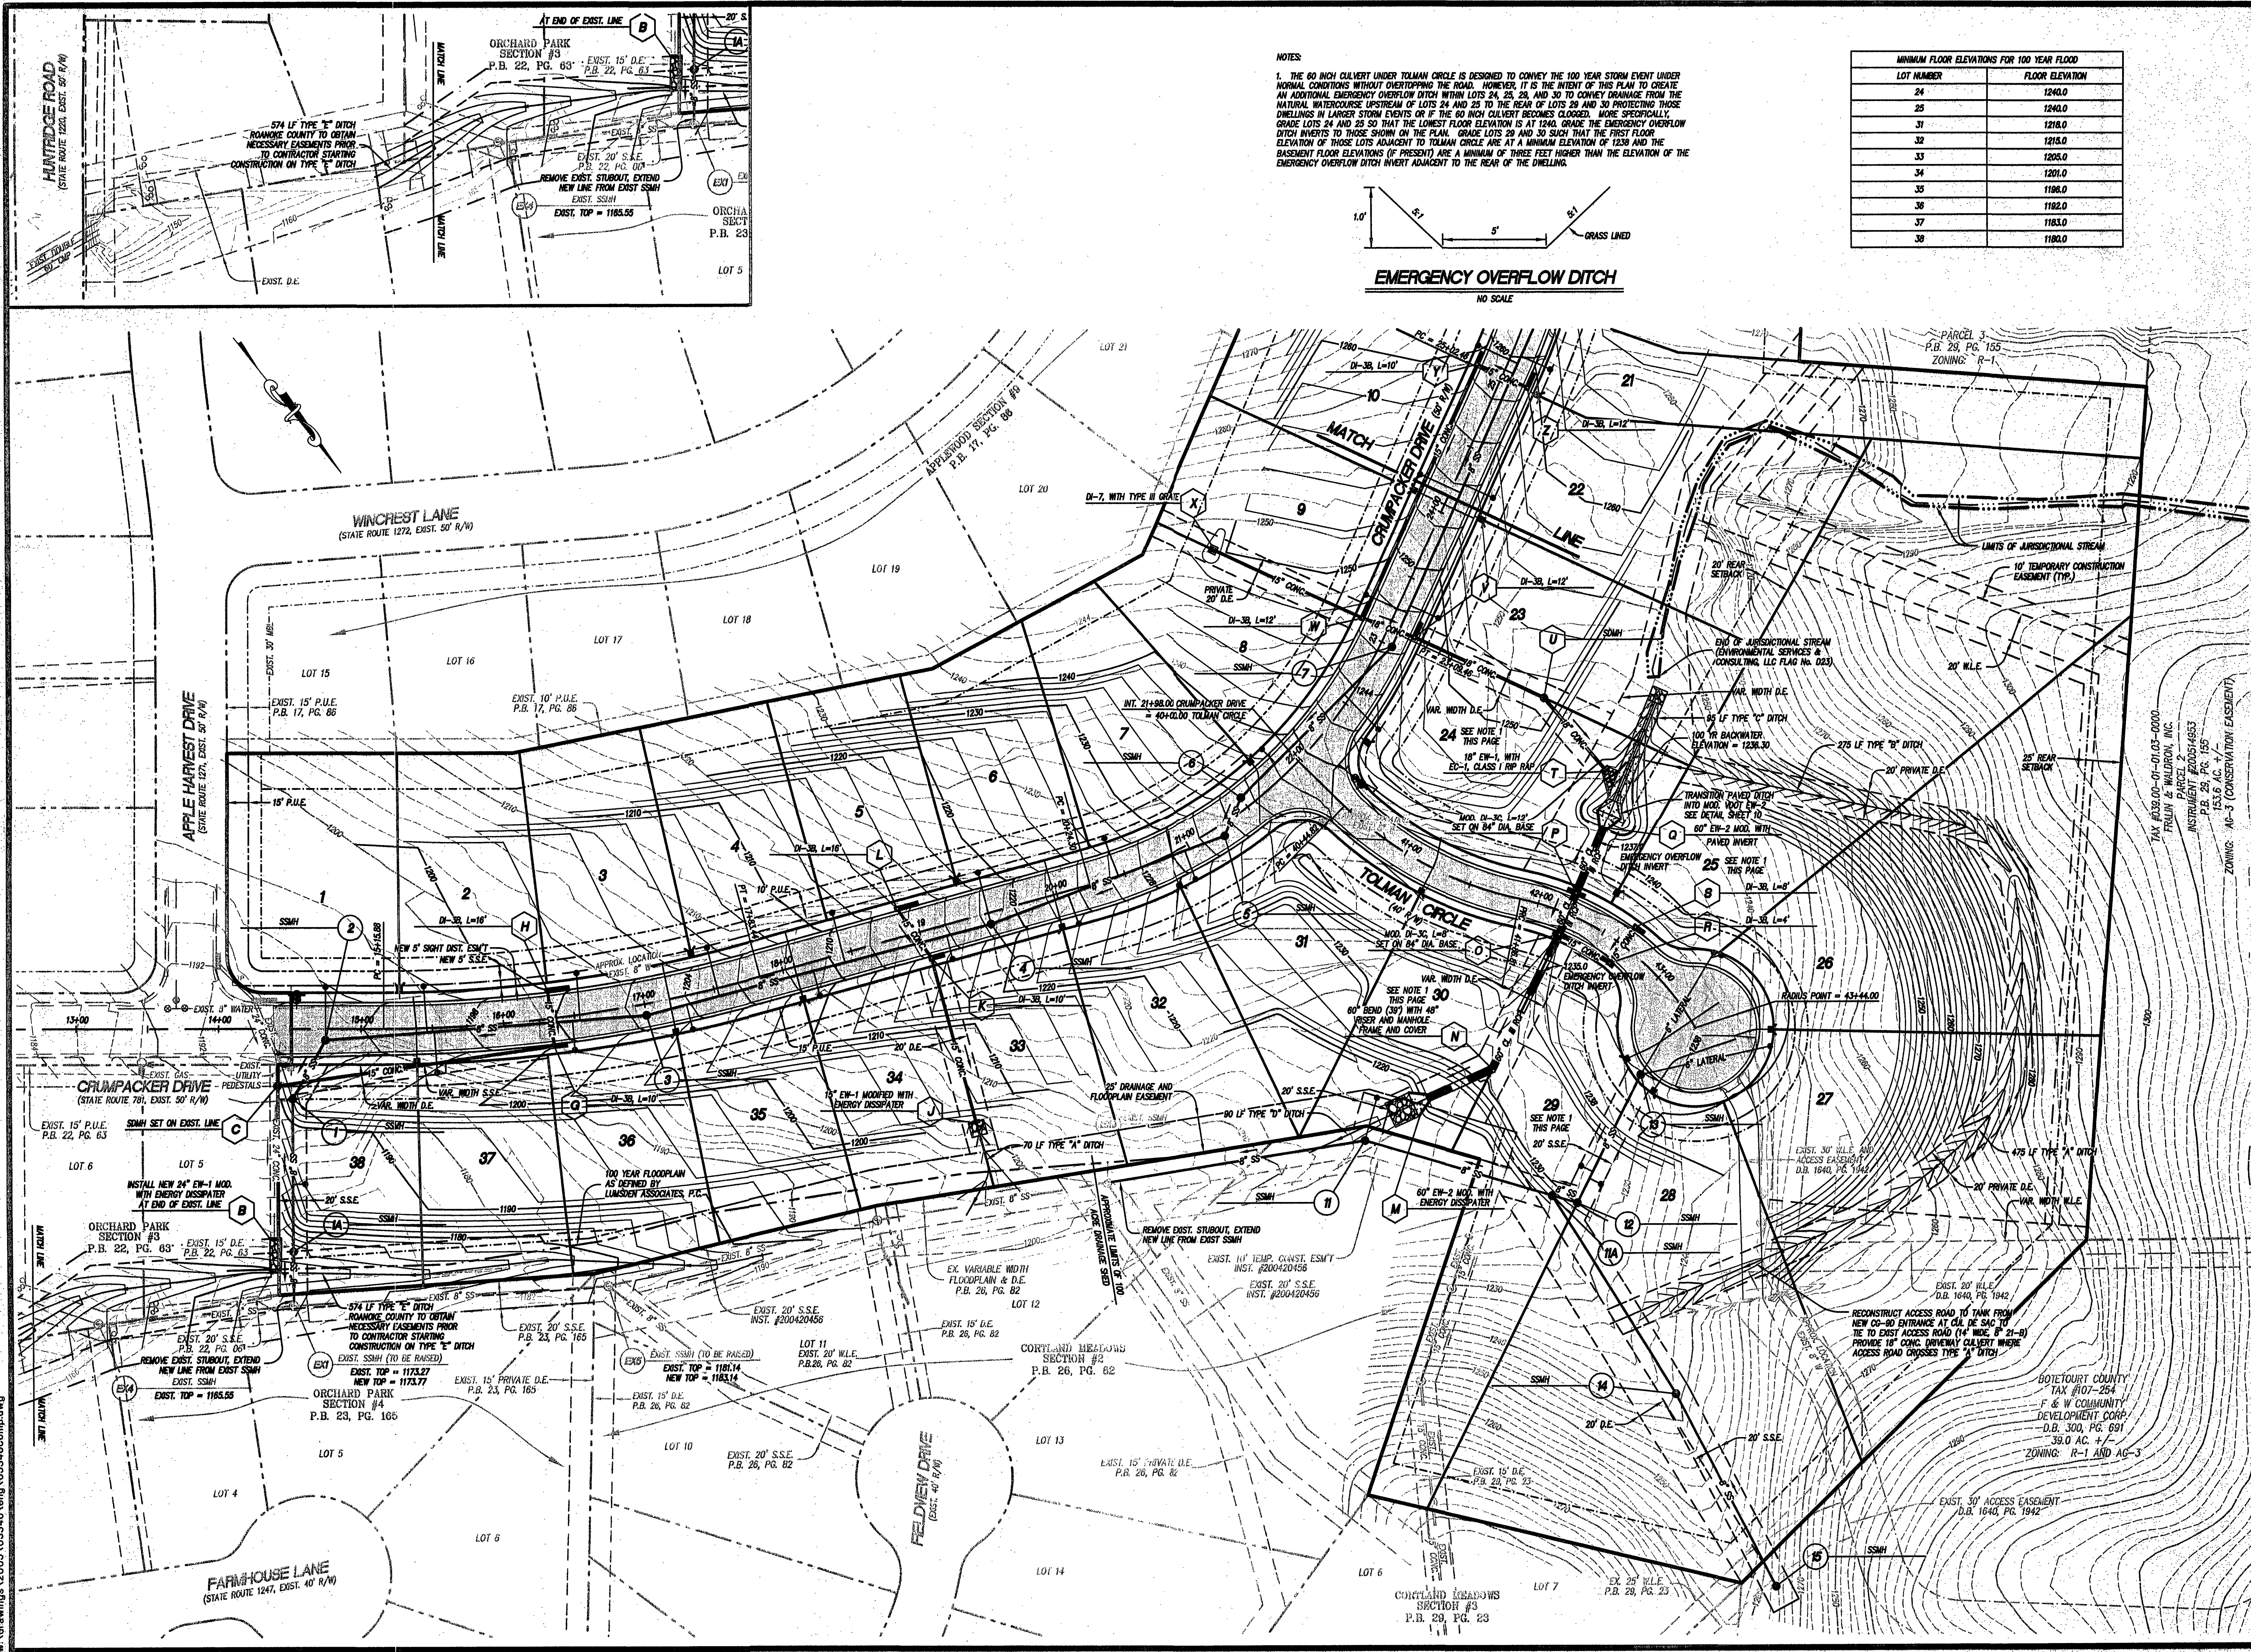

MINIMUM FLOOR ELEVATIONS FOR 100 YEAR FLOOD	
LOT NUMBER	FLOOR ELEVATION
24	1240.0
25	1240.0
31	1218.0
32	1215.0
33	1205.0
34	1201.0
35	1198.0
36	1182.0
37	1183.0
38	1180.0

LUMSDEN ASSOCIATES P.C.
ENGINEERS-SURVEYORS-PLANNERS
ROANOKE, VIRGINIA

4664 BRAMBLETON AVENUE
P.O. BOX 20669
ROANOKE, VIRGINIA 24018

PHONE: (540) 774-4411
FAX: (540) 772-9445
E-MAIL: MAIL@LUMSDENPC.COM

COMMONWEALTH OF VIRGINIA
THOMAS C. DALE
No. 033002
10/23/06
PROFESSIONAL ENGINEER

SECTION No. 16
SAMUEL'S GATE
AT THE ORCHARDS
PREPARED FOR
F. & W. COMMUNITY
DEVELOPMENT CORPORATION
HOLLINS MAGISTERIAL DISTRICT
ROANOKE COUNTY, VIRGINIA

WWW.AID# 6QZNNL

NO.	DATE	REVISIONS	DESCRIPTION
1			
2			
3			
4			
5			

DATE: October 23, 2006
SCALE: 1" = 50'
COMMISSION NO.: 2005-346
SHEET 7 OF 16