


05346comp-sh12-pr04.dwg

w:\drawings\2005\05346\eng\05346comp.dwg

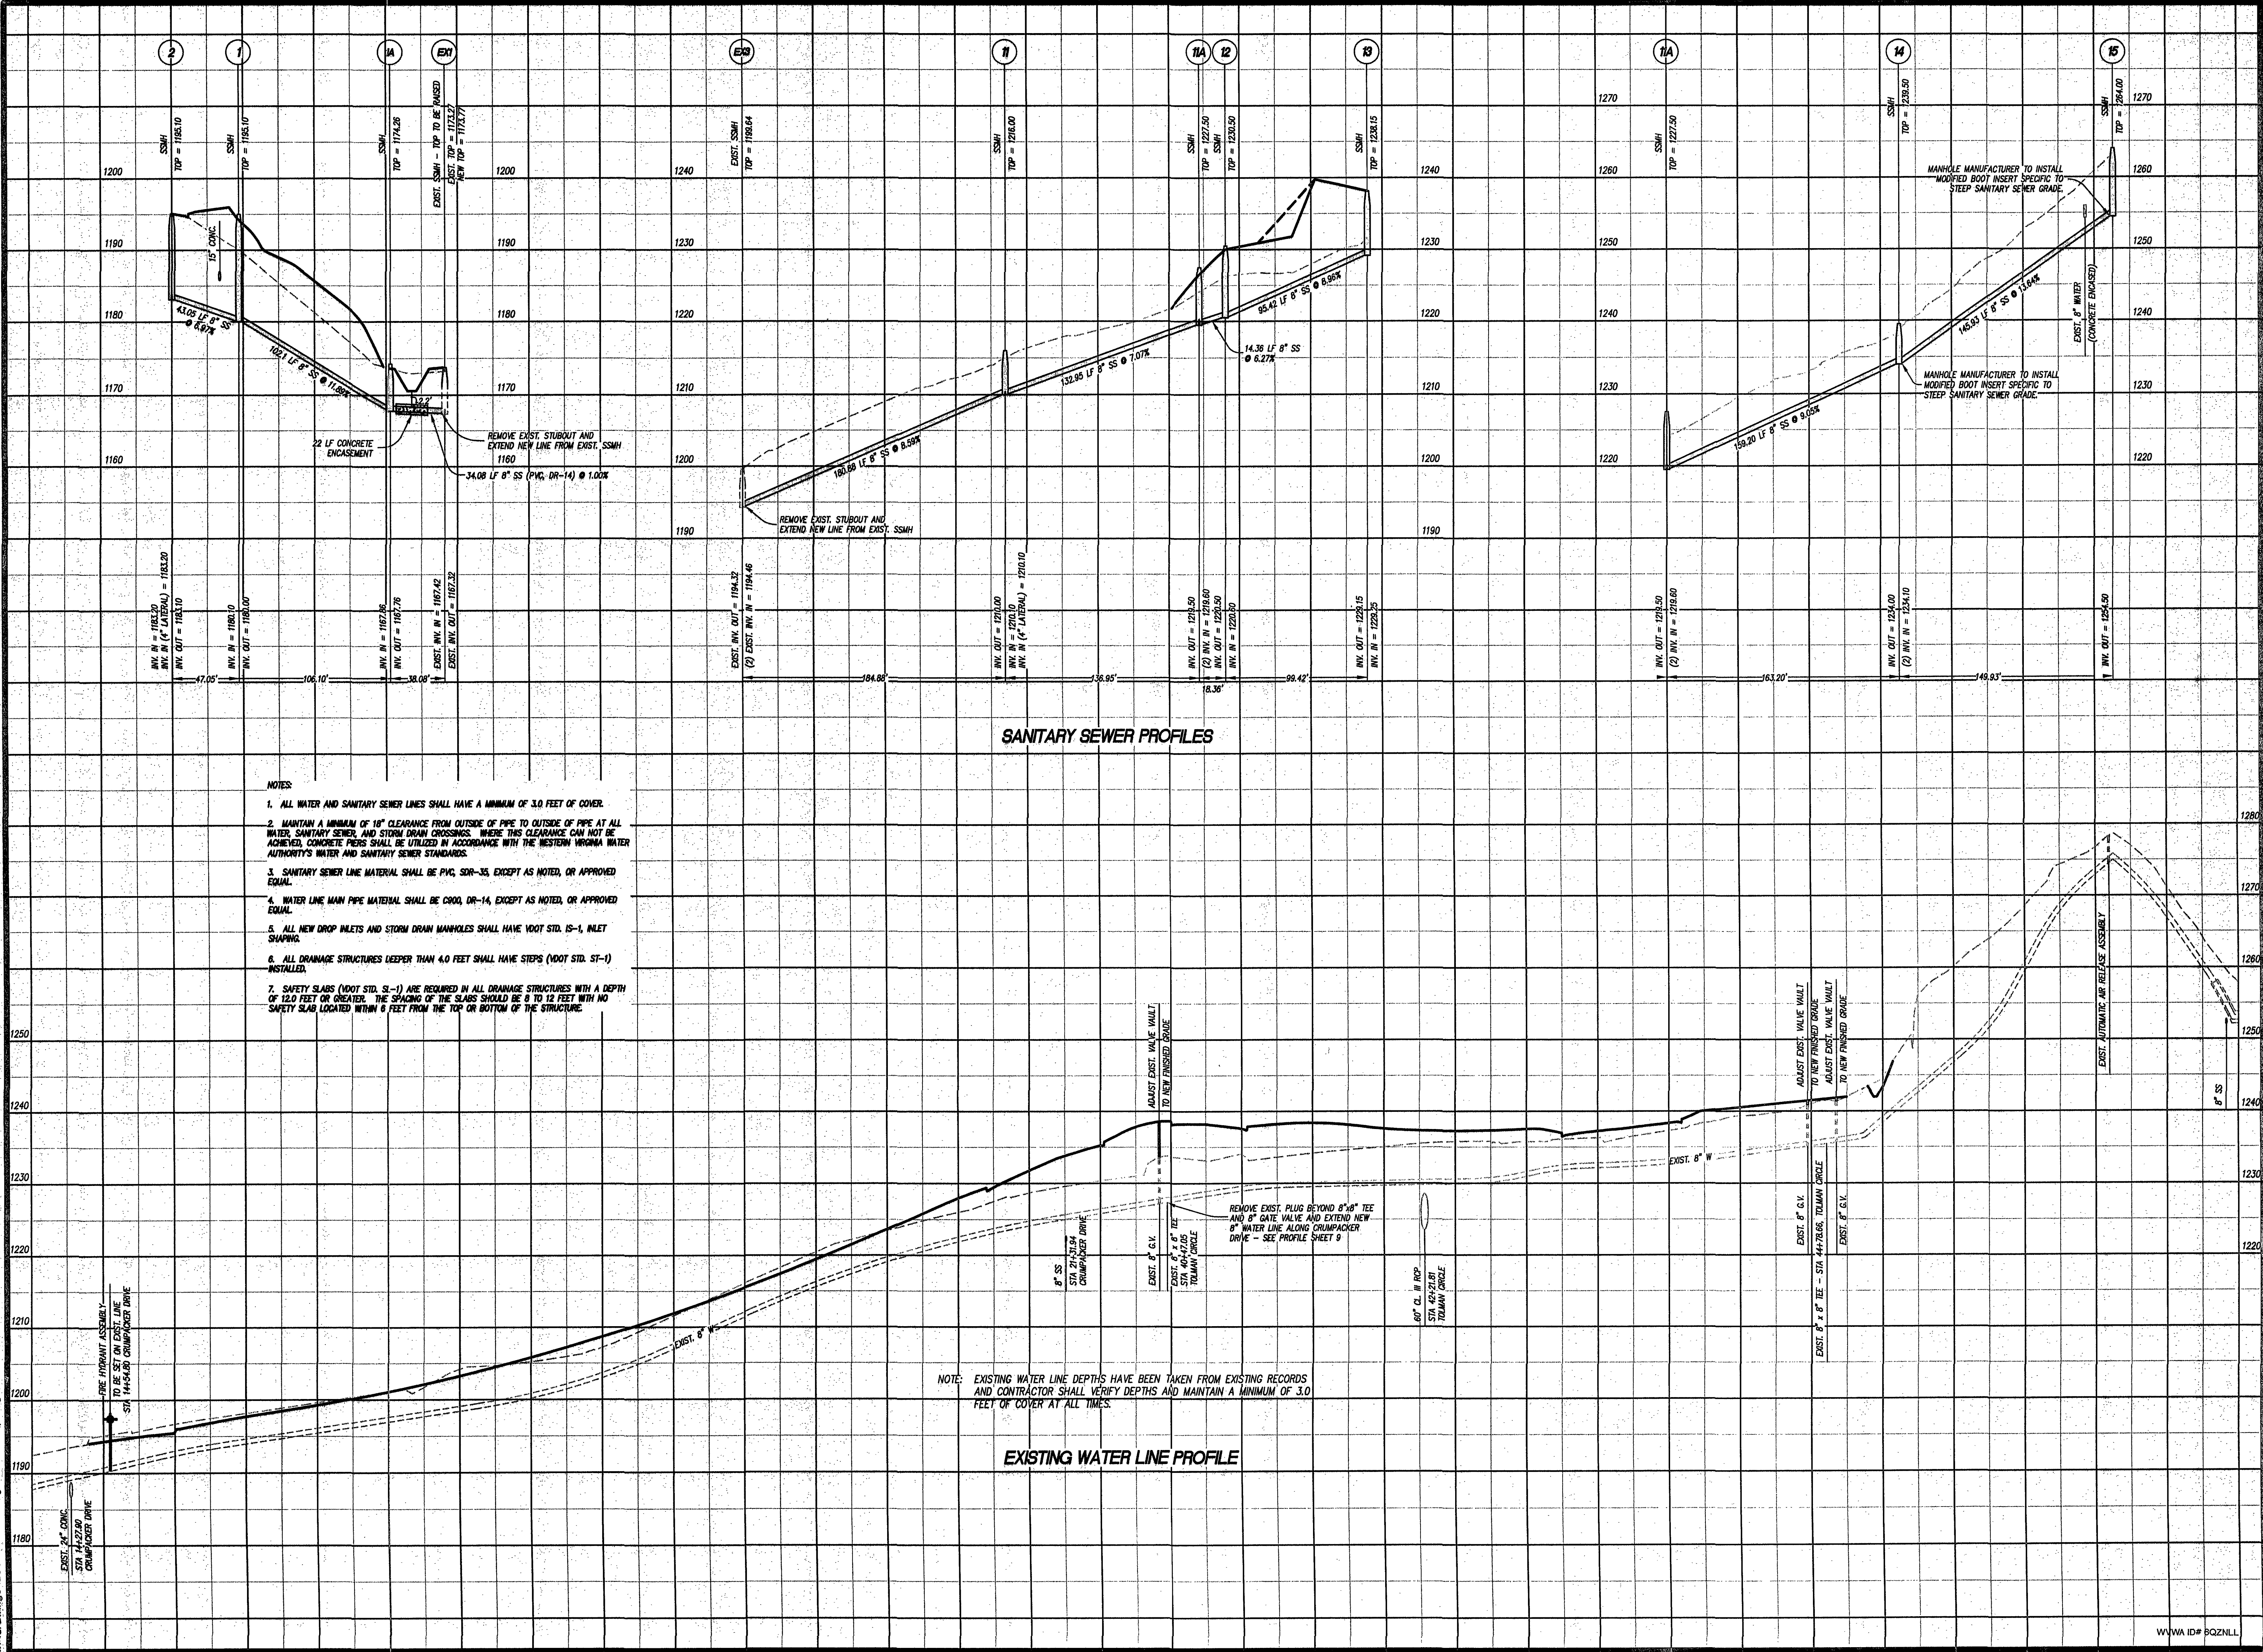

LUMSDEN ASSOCIATES, P.C.
ENGINEERS-SURVEYORS-PLANNERS
ROANOKE, VIRGINIA

4664 BRAVBLETON AVENUE
P.O. BOX 20669
ROANOKE, VIRGINIA 24018
PHONE: (540) 774-4411
FAX: (540) 772-9445
E-MAIL: MAIL@LUMSDENPC.COM

COMMONWEALTH OF VIRGINIA
THOMAS C. DALE
No. 033002
102336
PROFESSIONAL ENGINEER

**SANITARY SEWER
AND WATER
LINE PROFILES**

SECTION No. 16
SAMUEL'S GATE
AT THE ORCHARDS
PREPARED FOR
F. & W. COMMUNITY
DEVELOPMENT CORPORATION
HOLLIS MAGISTERIAL DISTRICT
ROANOKE COUNTY, VIRGINIA

NO.	DATE	REVISIONS	DESCRIPTION
1			
2			
3			
4			
5			

DATE: October 23, 2006
SCALE: (H) 1"=50' (V) 1"=10'
COMMISSION NO.: 2005-346
SHEET 12 OF 16

WWW.ID# SQZNL