


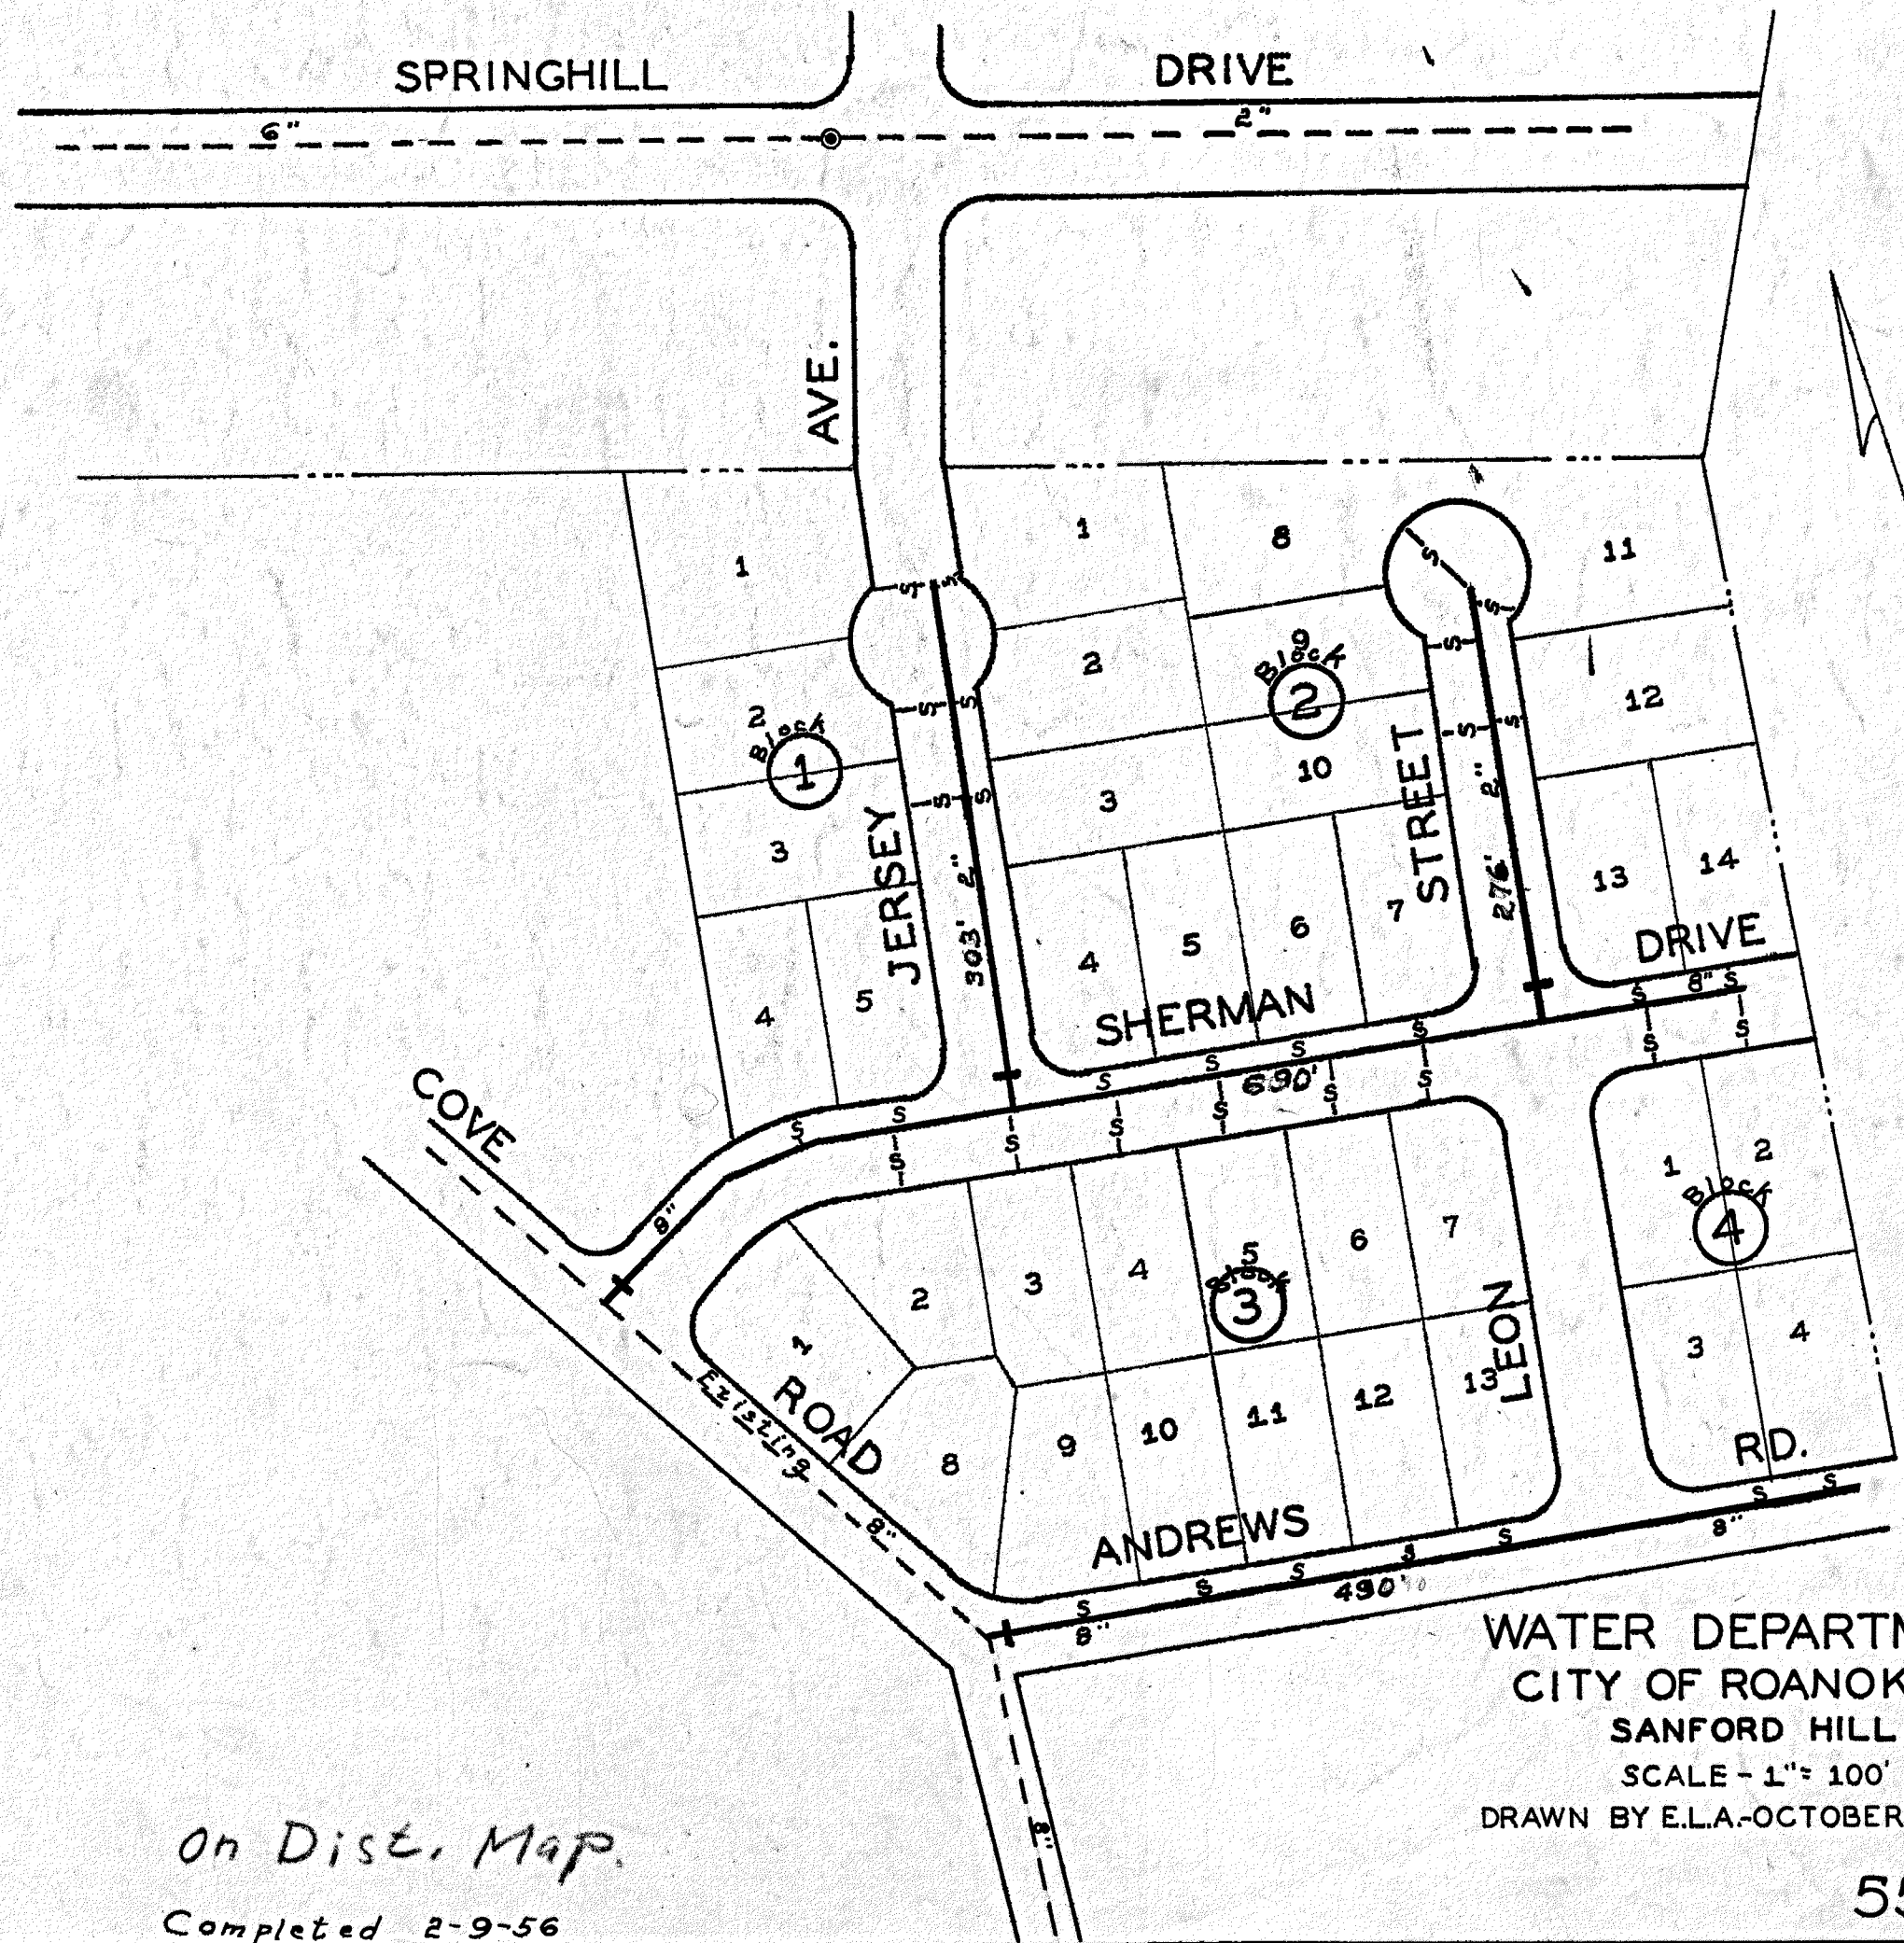

L. Ruston
MGR. ROANOKE WATER DEPT.

V.R. Hildebrand
AGENT FOR ROANOKE PLANNING COMM.

N. Clitus Boyles
CITY ENGINEER OF ROANOKE

Joe J. Wintz
DIRECTOR OF PUBLIC WORKS

11-1-55
DATE

11/1/55
DATE

11/11/55
DATE

11/1/55
DATE

On Dist. Map.
Completed 2-9-56

WATER DEPARTMENT
CITY OF ROANOKE, VA.
SANFORD HILL
SCALE - 1" = 100'
DRAWN BY E.L.A.-OCTOBER 26 1955