


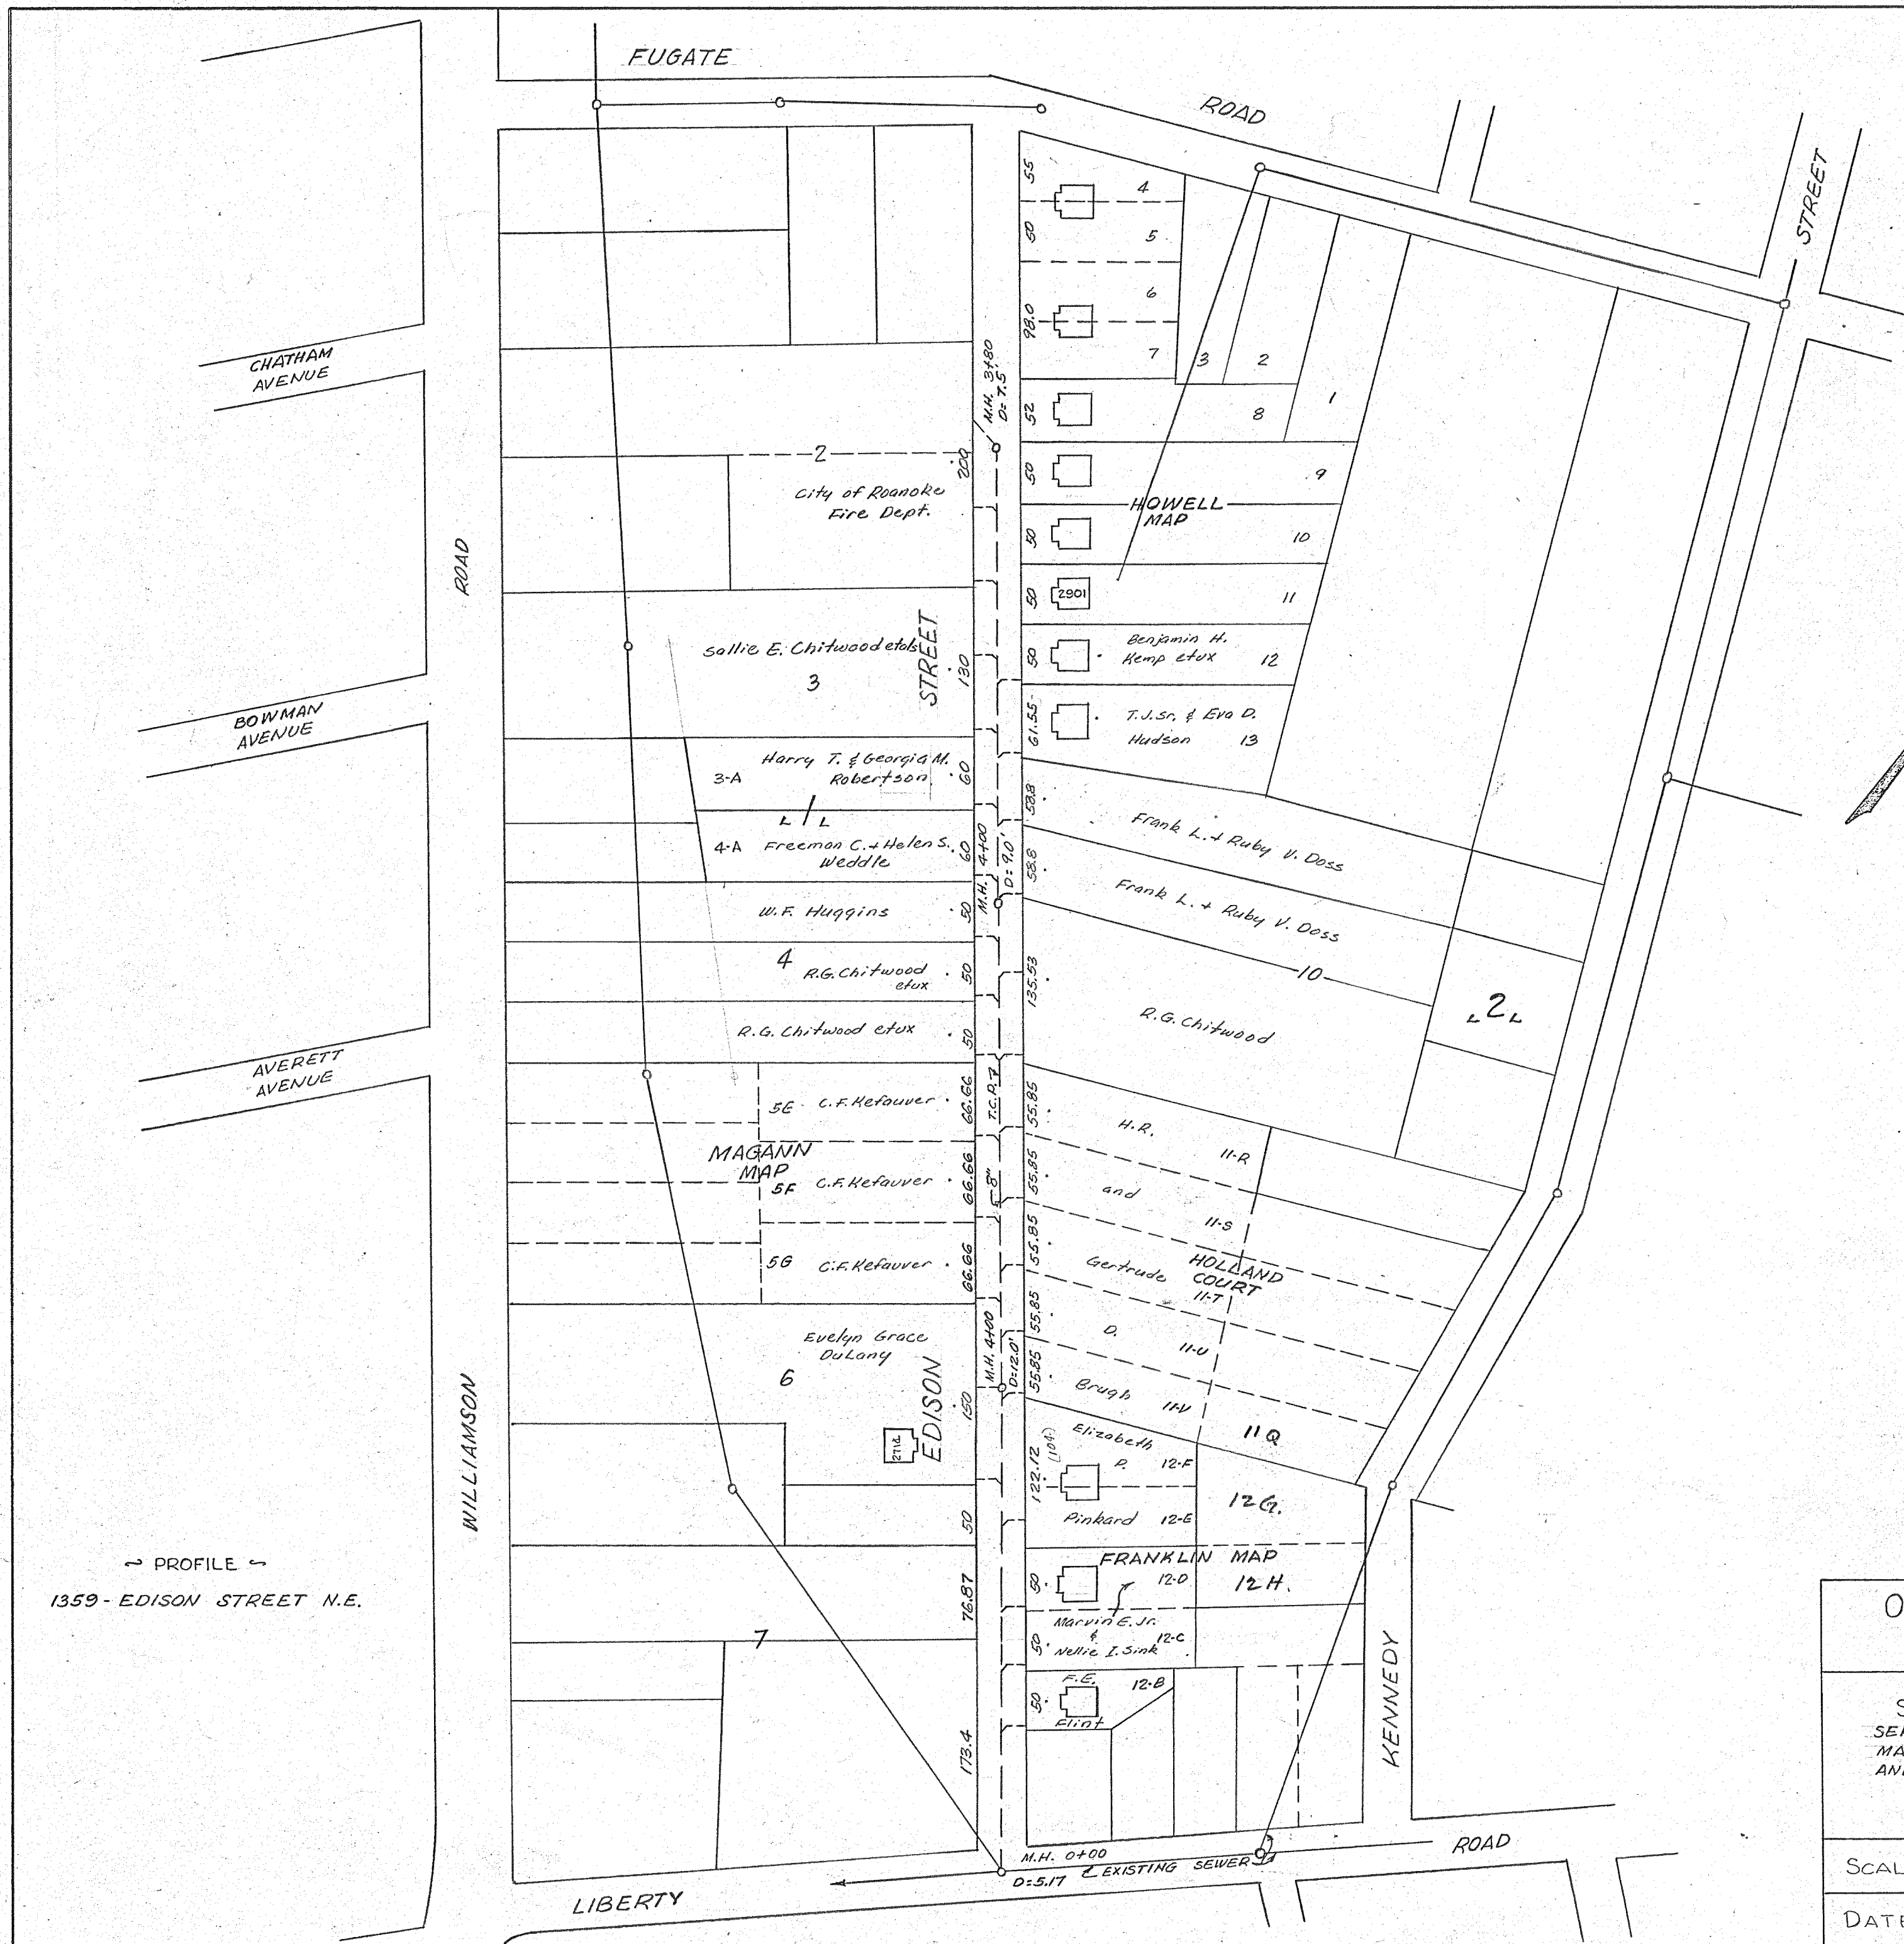

OFFICE OF CITY ENGINEER
ROANOKE, VIRGINIA

SANITARY SEWER PROJECT-4-1950
SERVING PORTIONS OF LIBERTY LAND CO.,
MAGANN MAP, HOWELL MAP, HOLLAND COURT,
AND THE FRANKLIN MAP

SCALE - 1" = 100'

APPROVED: *H.C. Broyles*
CITY ENGINEER

DATE

APPROVED: _____
DIRECTOR OF PUBLIC WORKS