


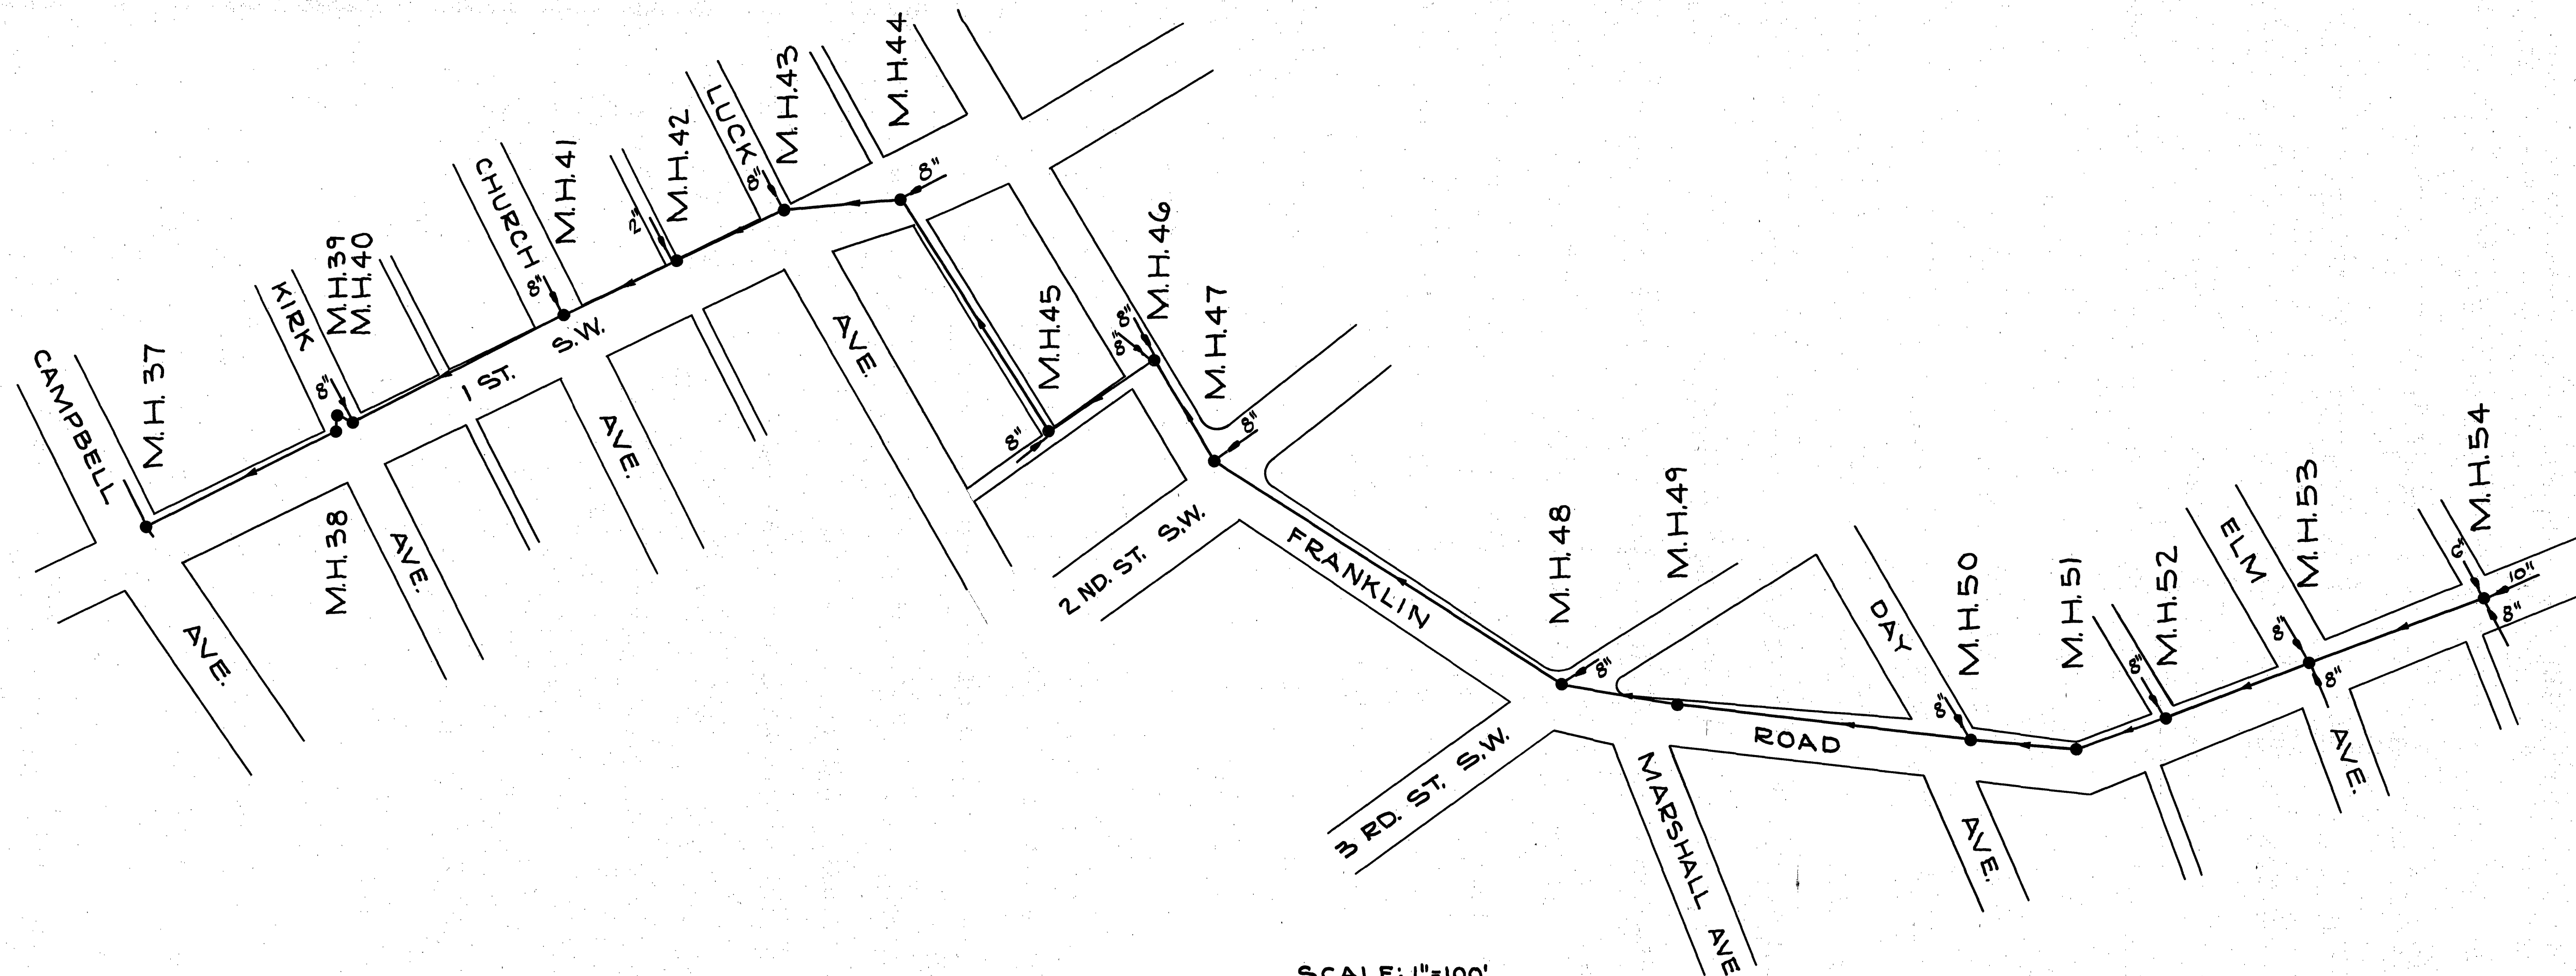

SEE CITY OF ROANOKE SEWER MAPS 101 & 102

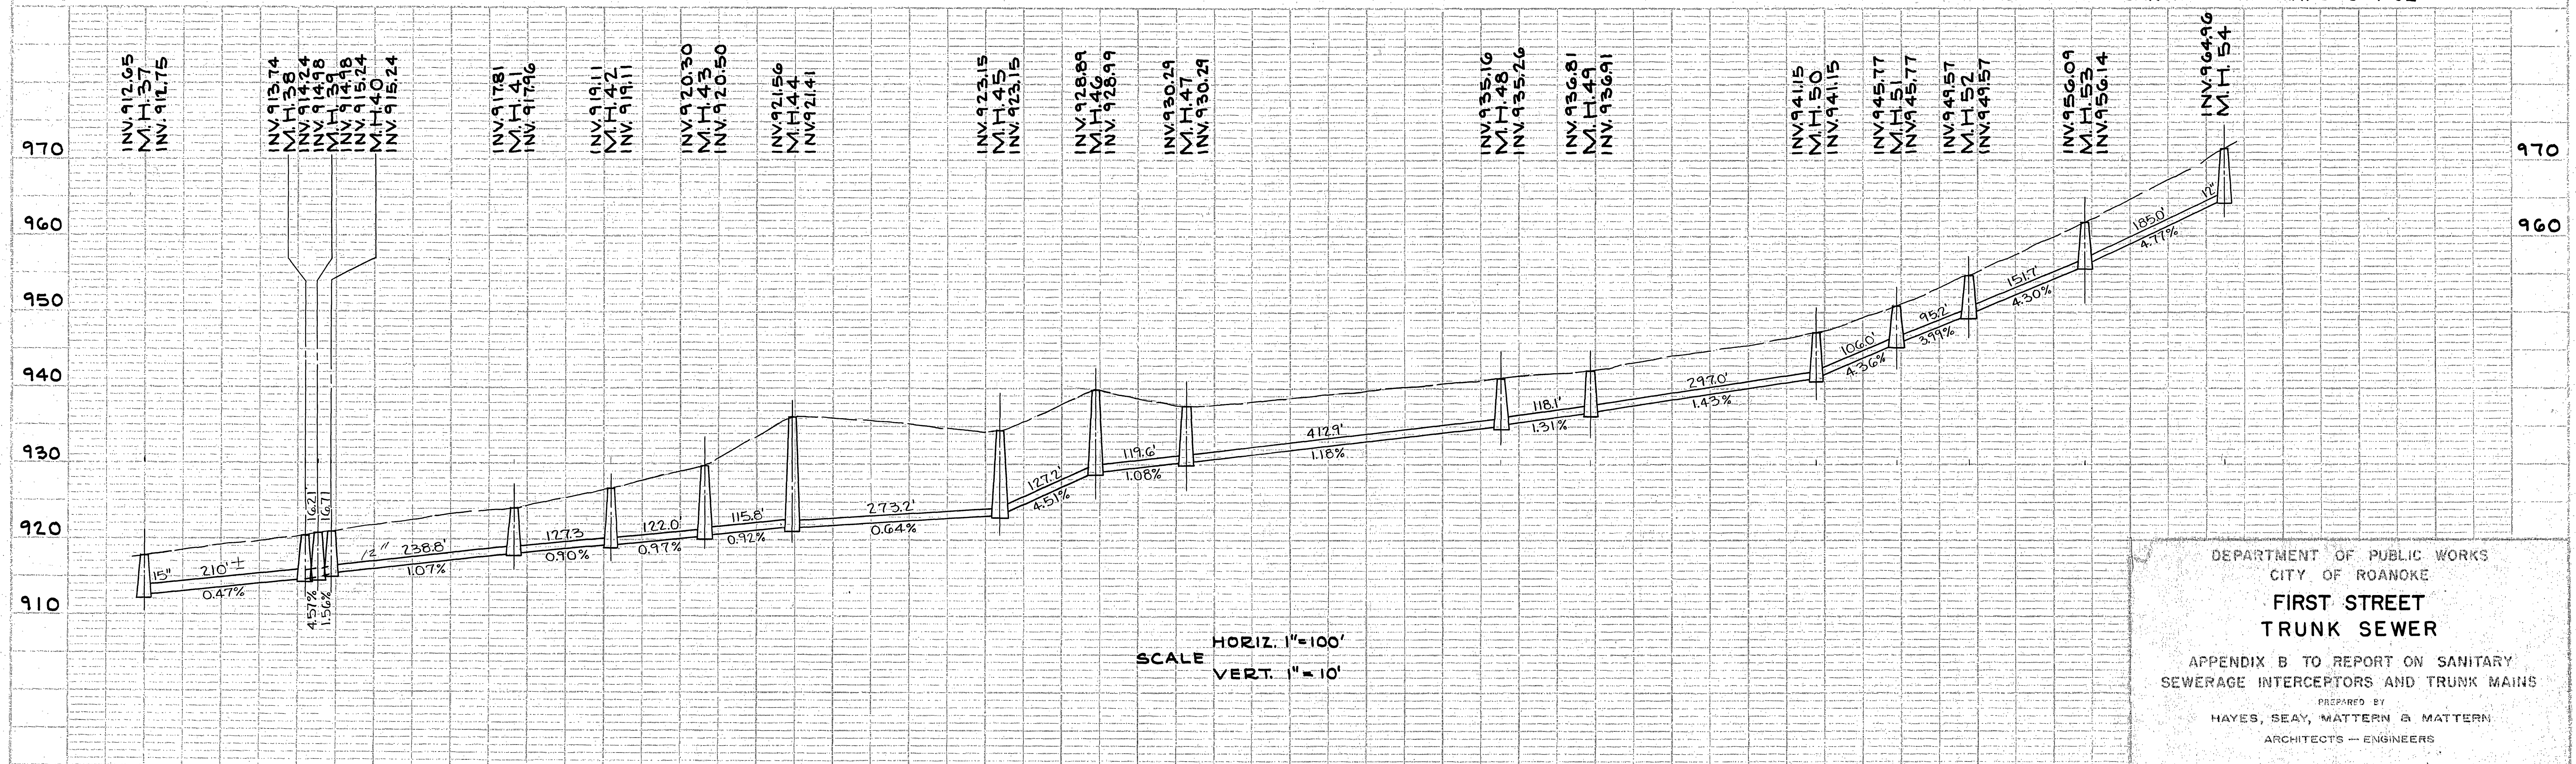


PLATE 1, PLAN-PROFILES
KEUTTEL & ESSER CO.