


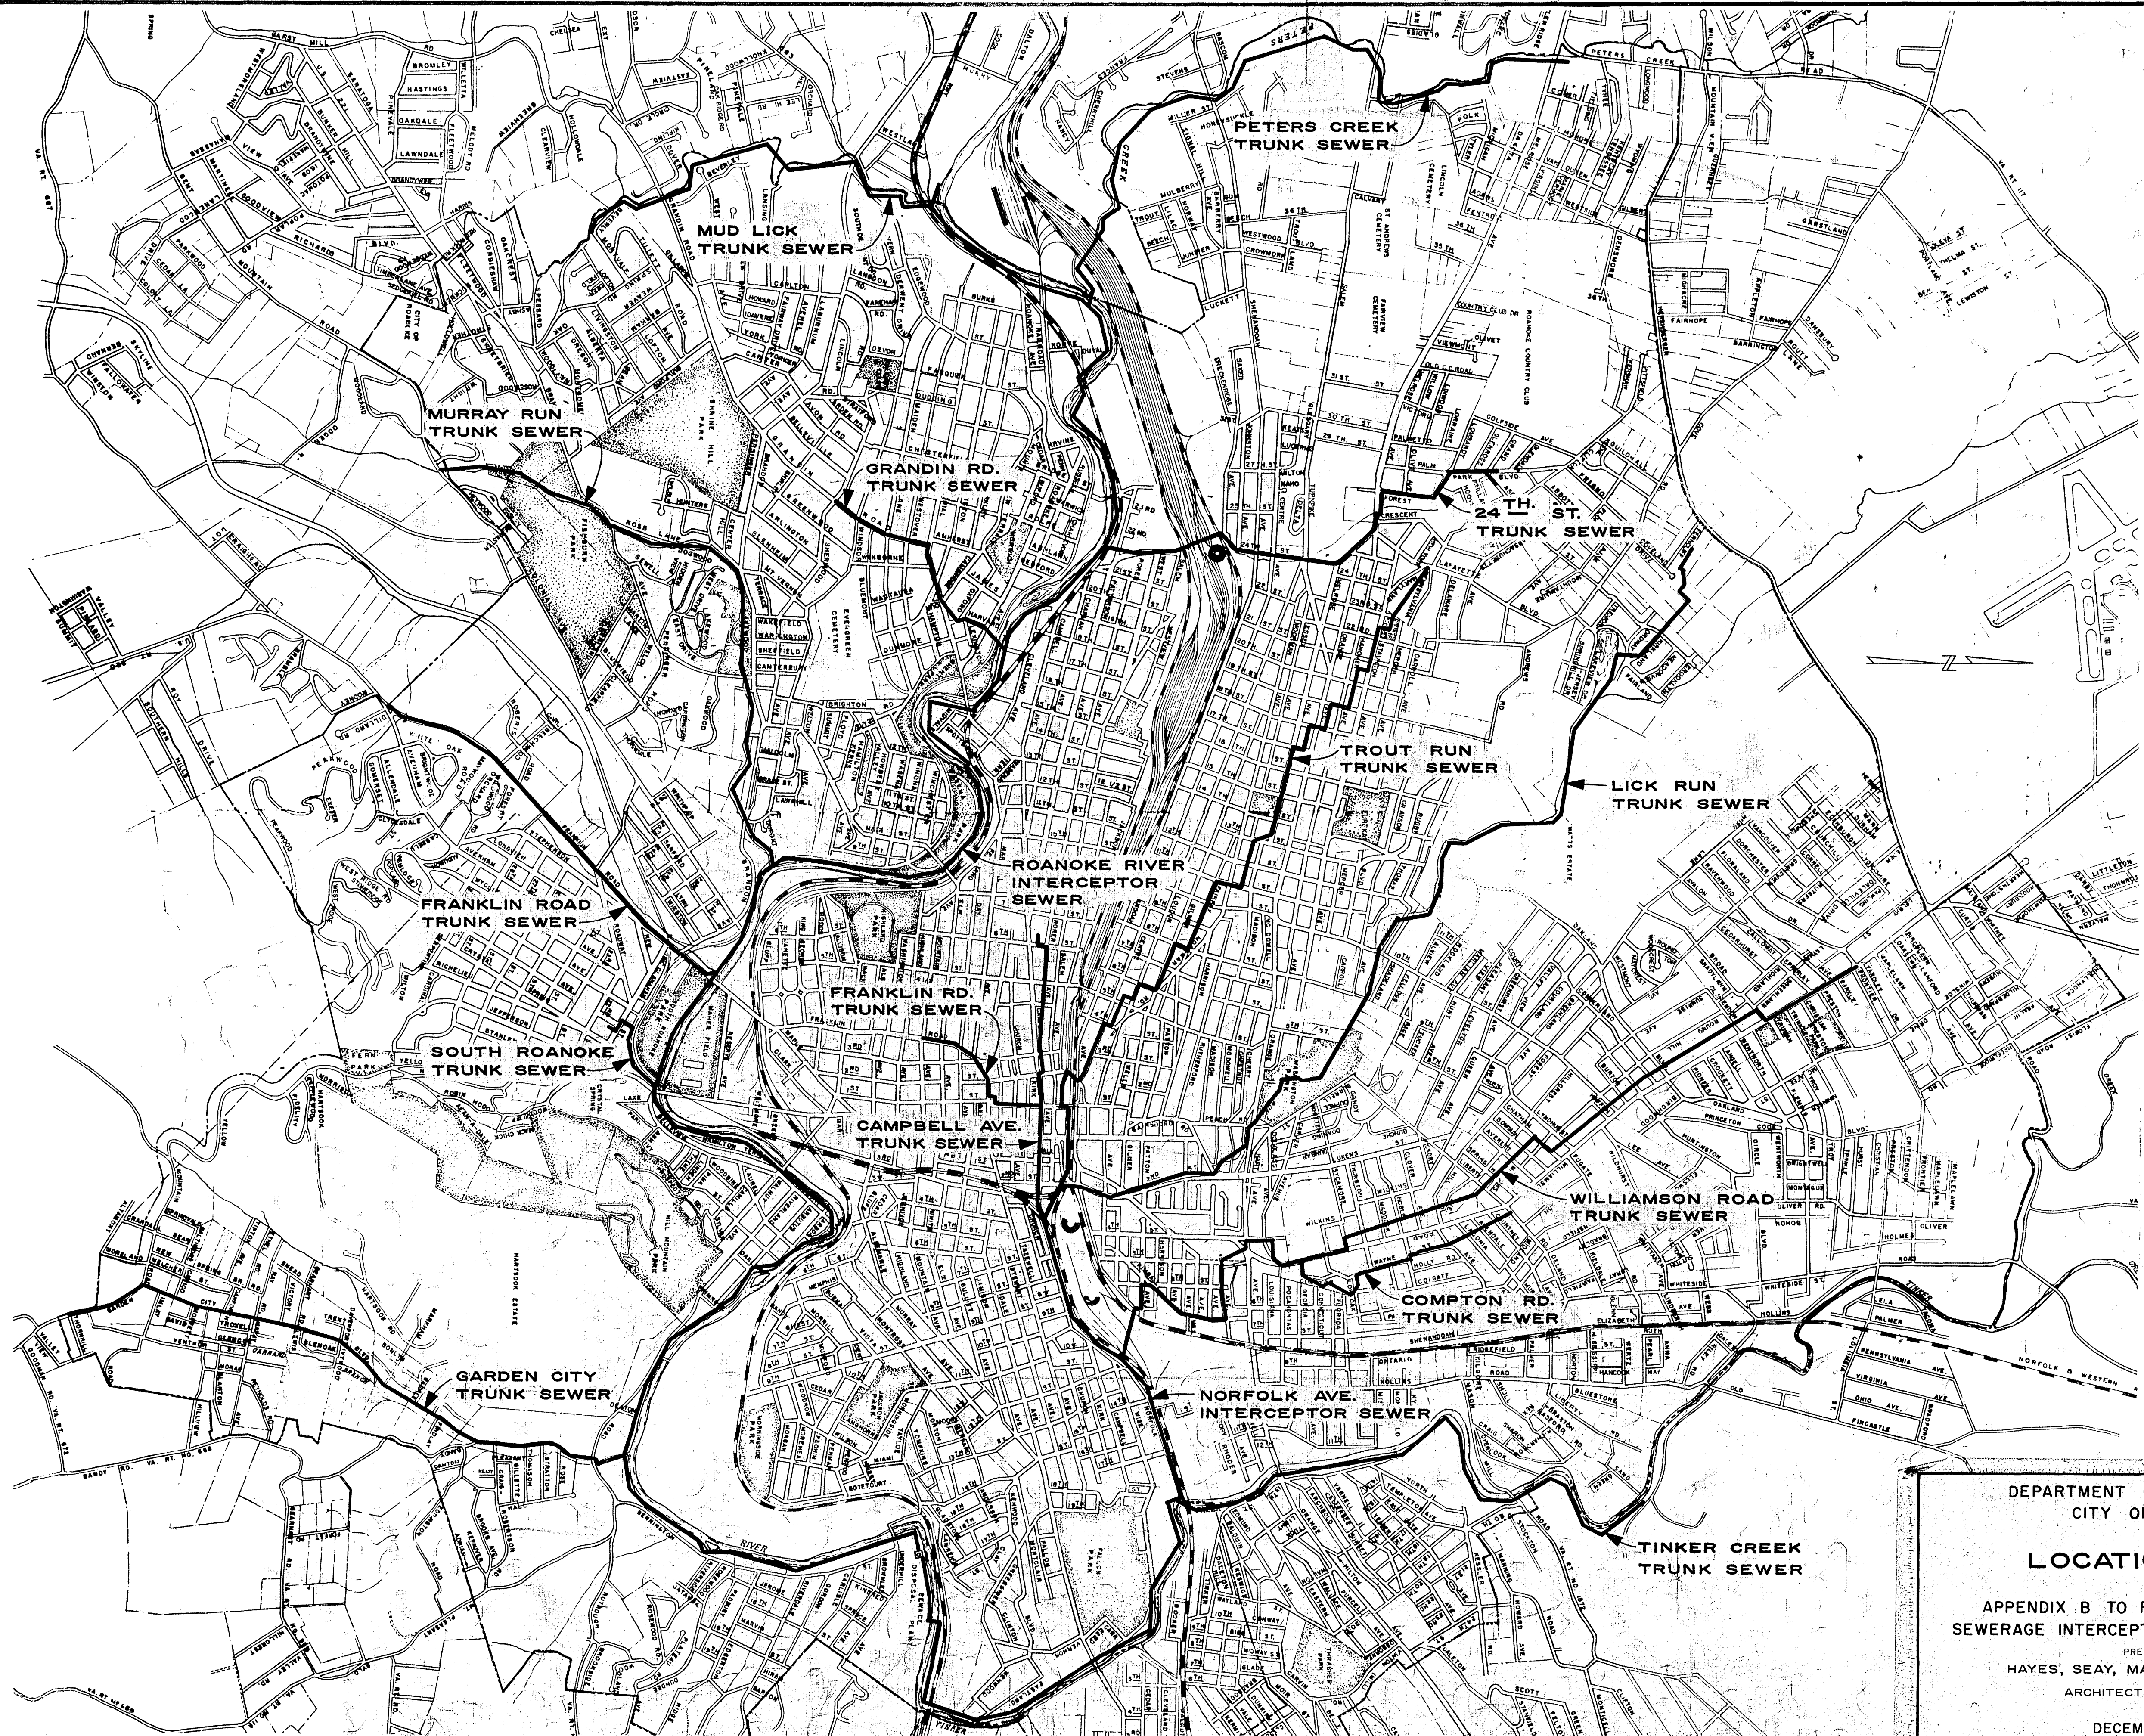

DEPARTMENT OF PUBLIC WORKS
CITY OF ROANOKE

LOCATION MAP

APPENDIX B TO REPORT ON SANITARY
SEWERAGE INTERCEPTORS AND TRUNK MAINS

PREPARED BY
HAYES, SEAY, MATTERN & MATTERN
ARCHITECTS - ENGINEERS

DECEMBER, 1965