



PLAN	SUPPLIED	DATE
NOTE BOOK	PLotted	
NO.	BY	

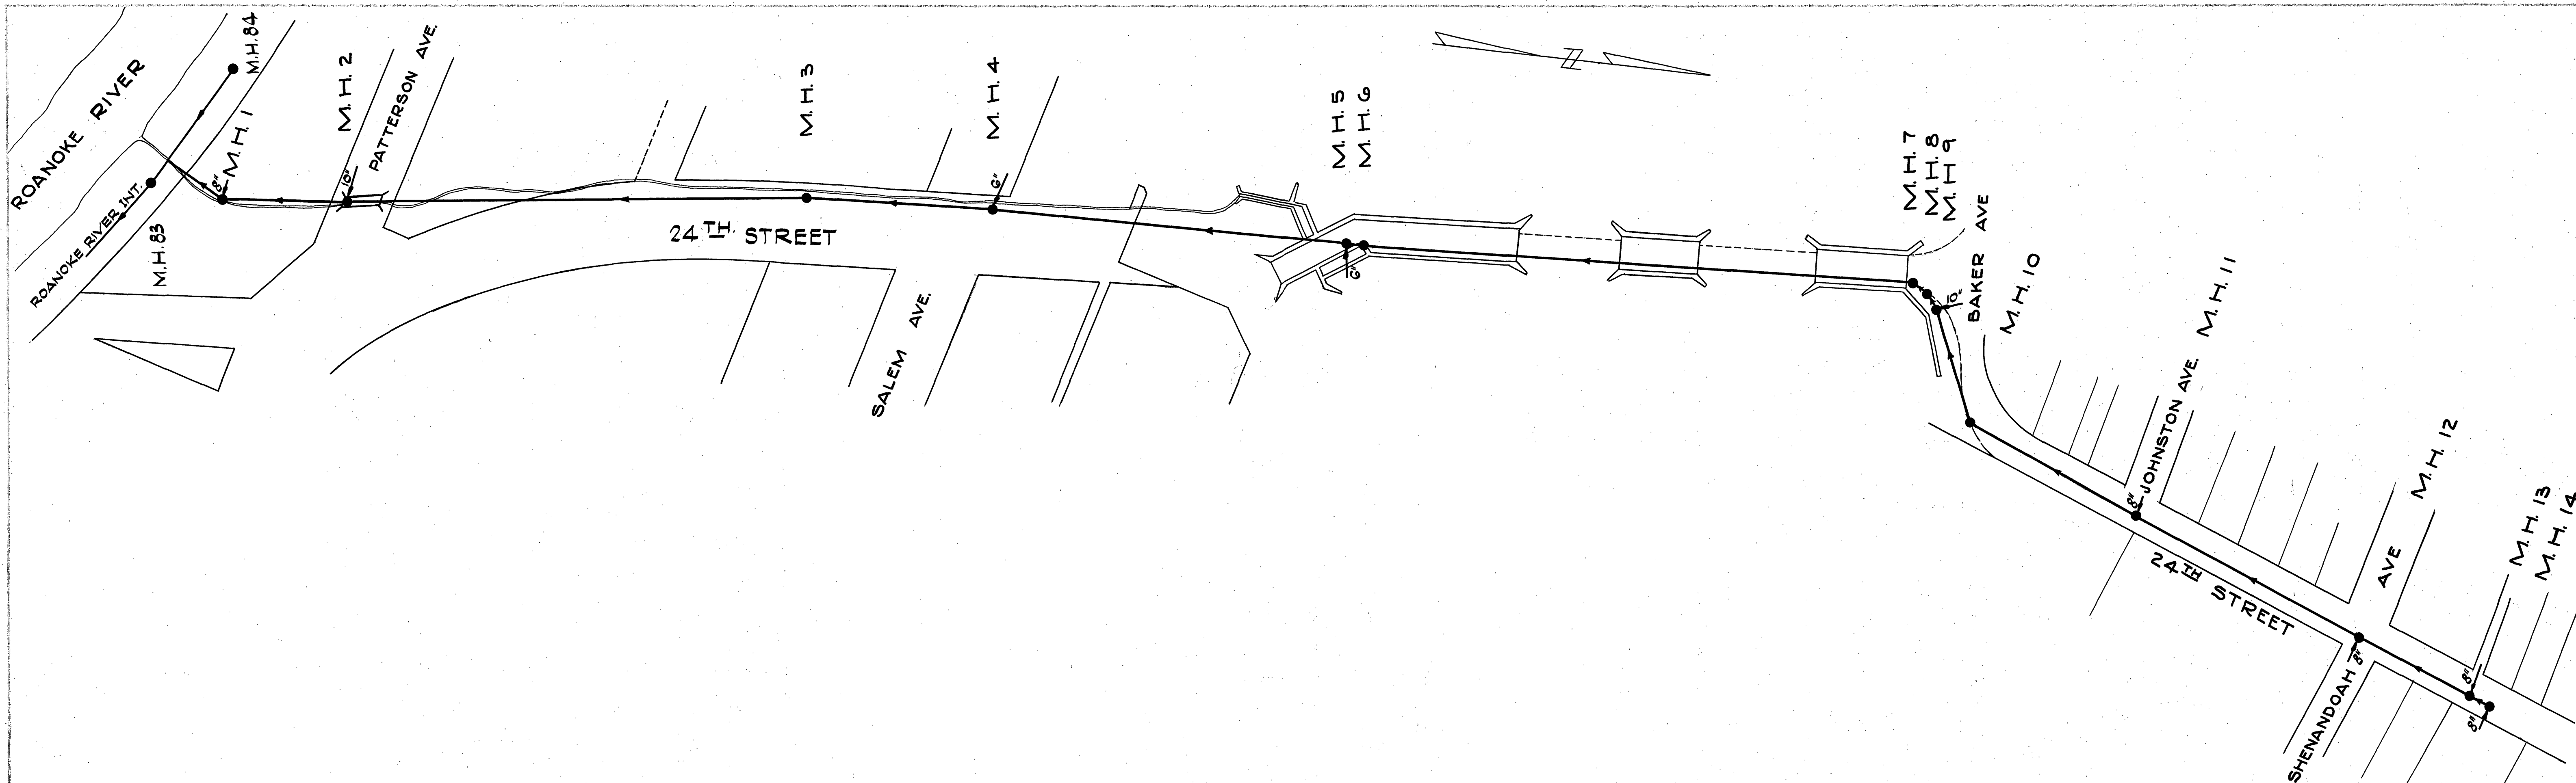

SCALE: 1"=100'

SEE CITY OF ROANOKE SEWER MAP SHEETS 13, 231

PROFILE	SUPPLIED	DATE
NOTE BOOK	PLotted	
NO.	BY	

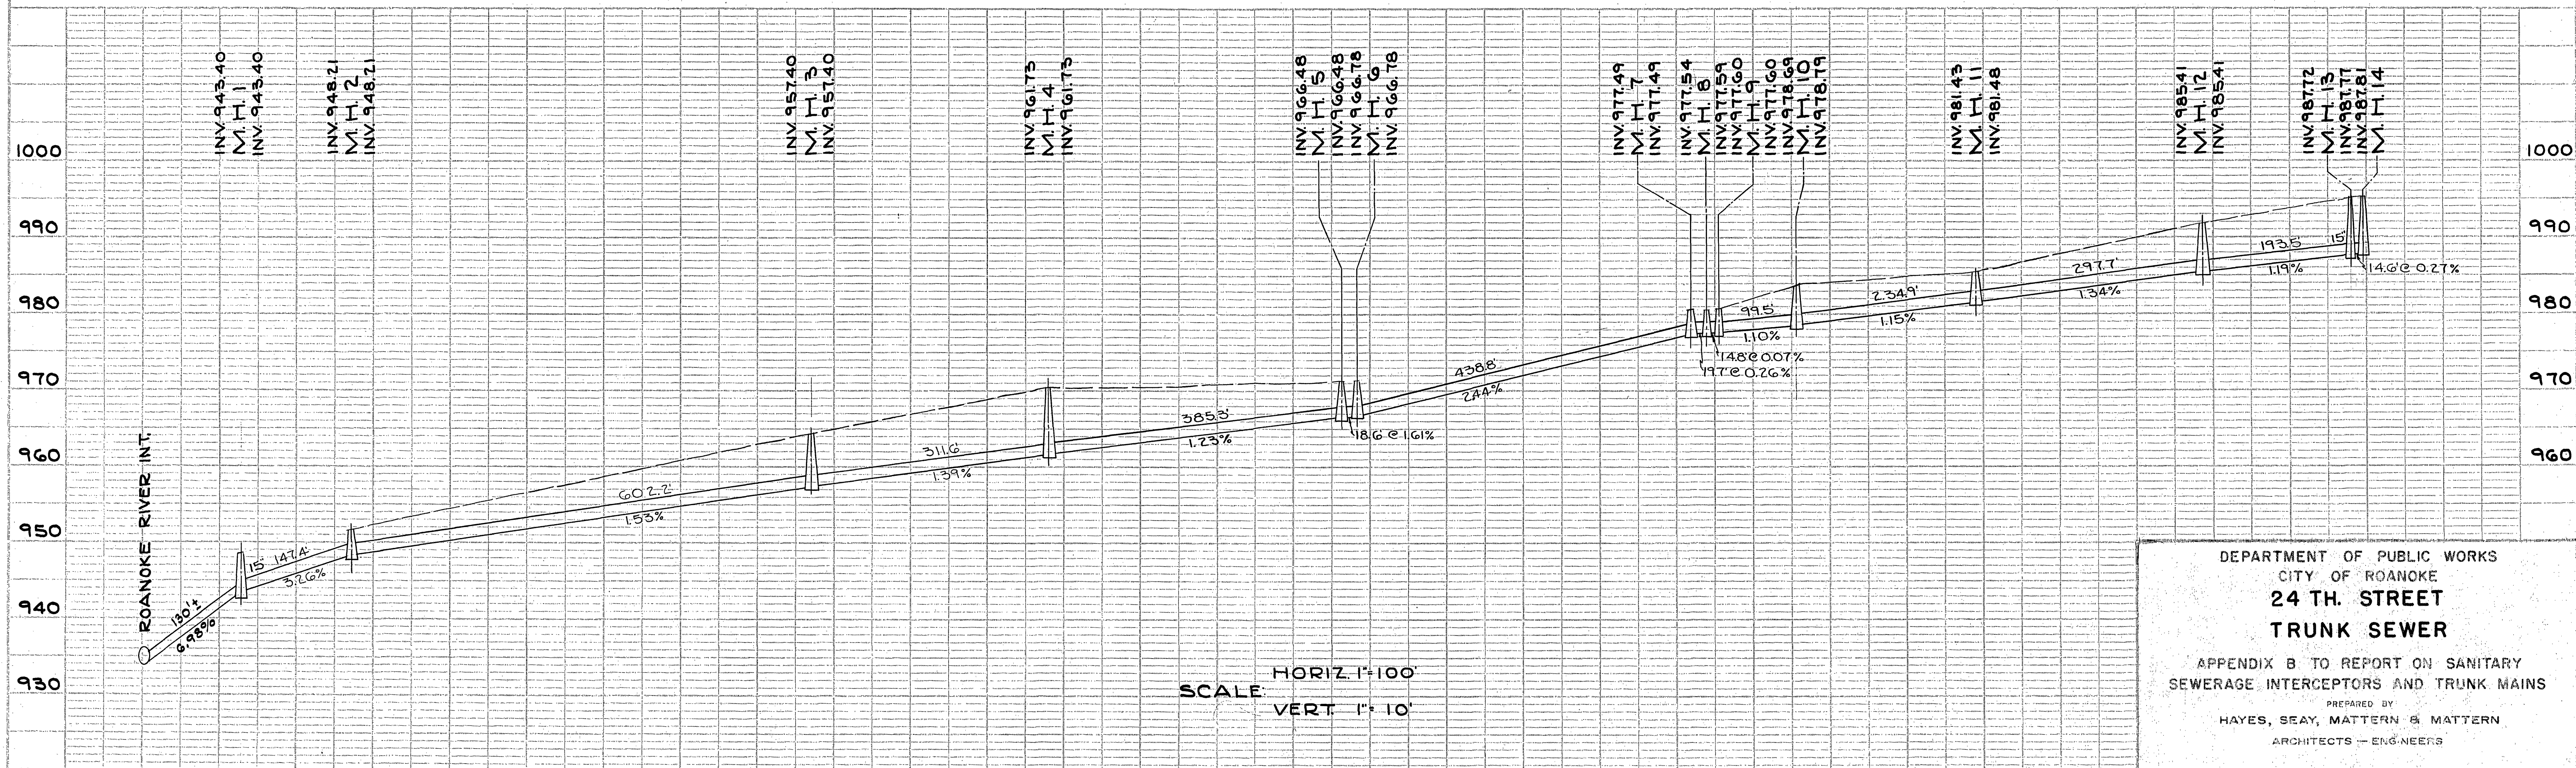

SCALE: HORIZ. 1"=100'
VERT. 1"=10'

DEPARTMENT OF PUBLIC WORKS
CITY OF ROANOKE
**24 TH. STREET
TRUNK SEWER**
APPENDIX B TO REPORT ON SANITARY
SEWERAGE INTERCEPTORS AND TRUNK MAINS
PREPARED BY
HAYES, SEAY, MATTERN & MATTERN
ARCHITECTS - ENGINEERS
DECEMBER, 1965