


PLAN	DATE	
	BY	
	REVISION	
	NO.	


NOTE: BOOK FLUENT CHECKED
BY: DATE

PROFILE	DATE	
	BY	
	REVISION	
	NO.	

NOTE: BOOK FLUENT CHECKED
BY: DATE

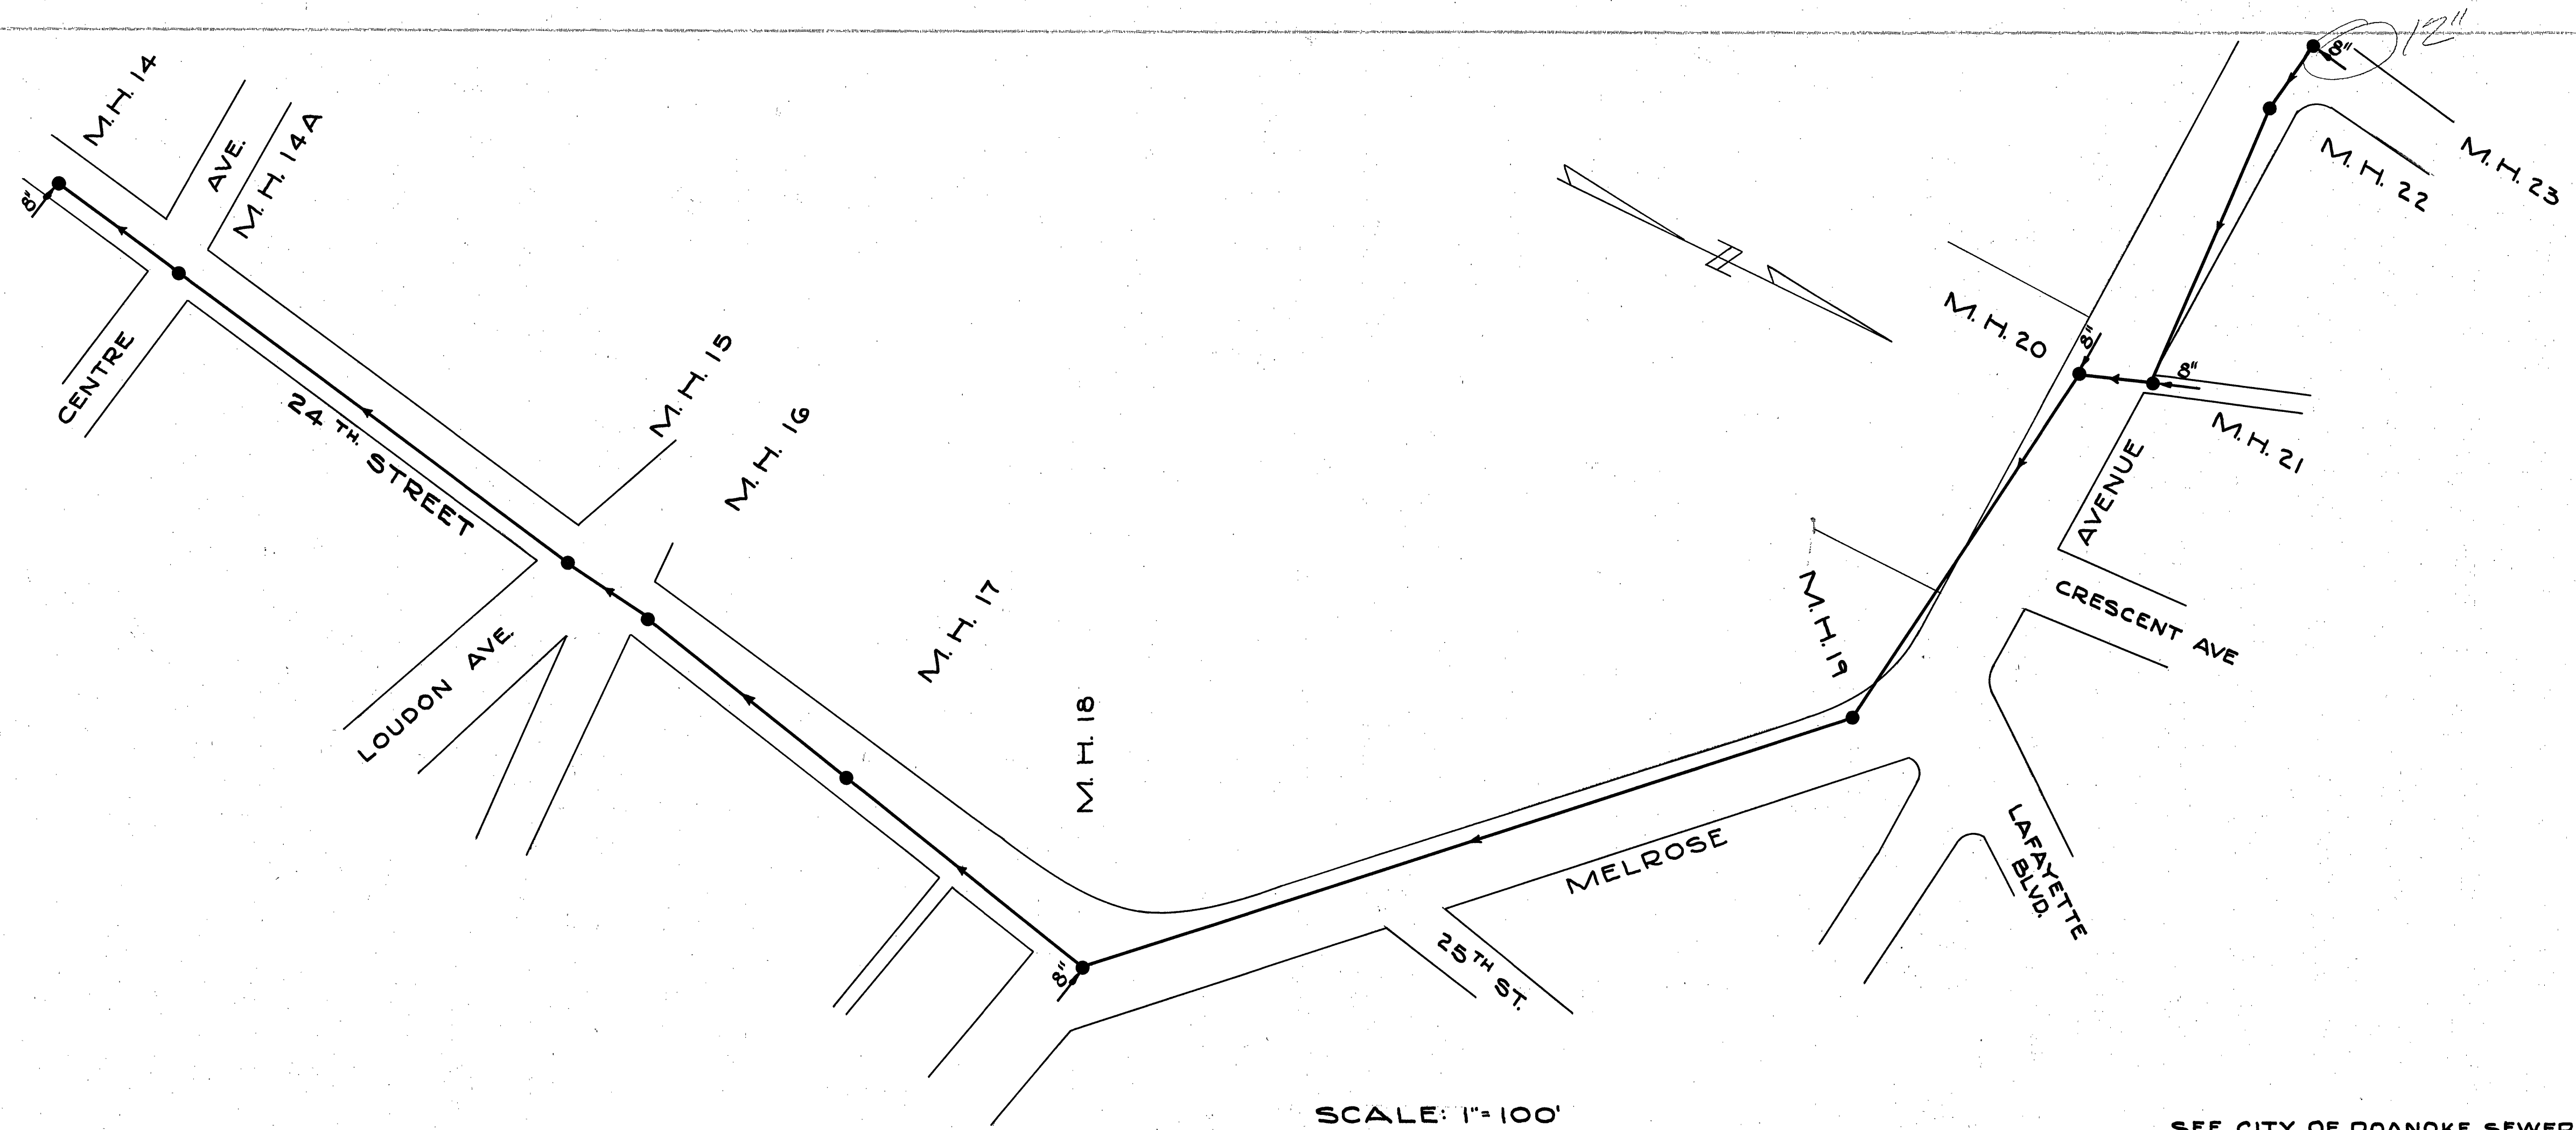

SEE CITY OF ROANOKE SEWER MAP SHEETS 231, 232, 242

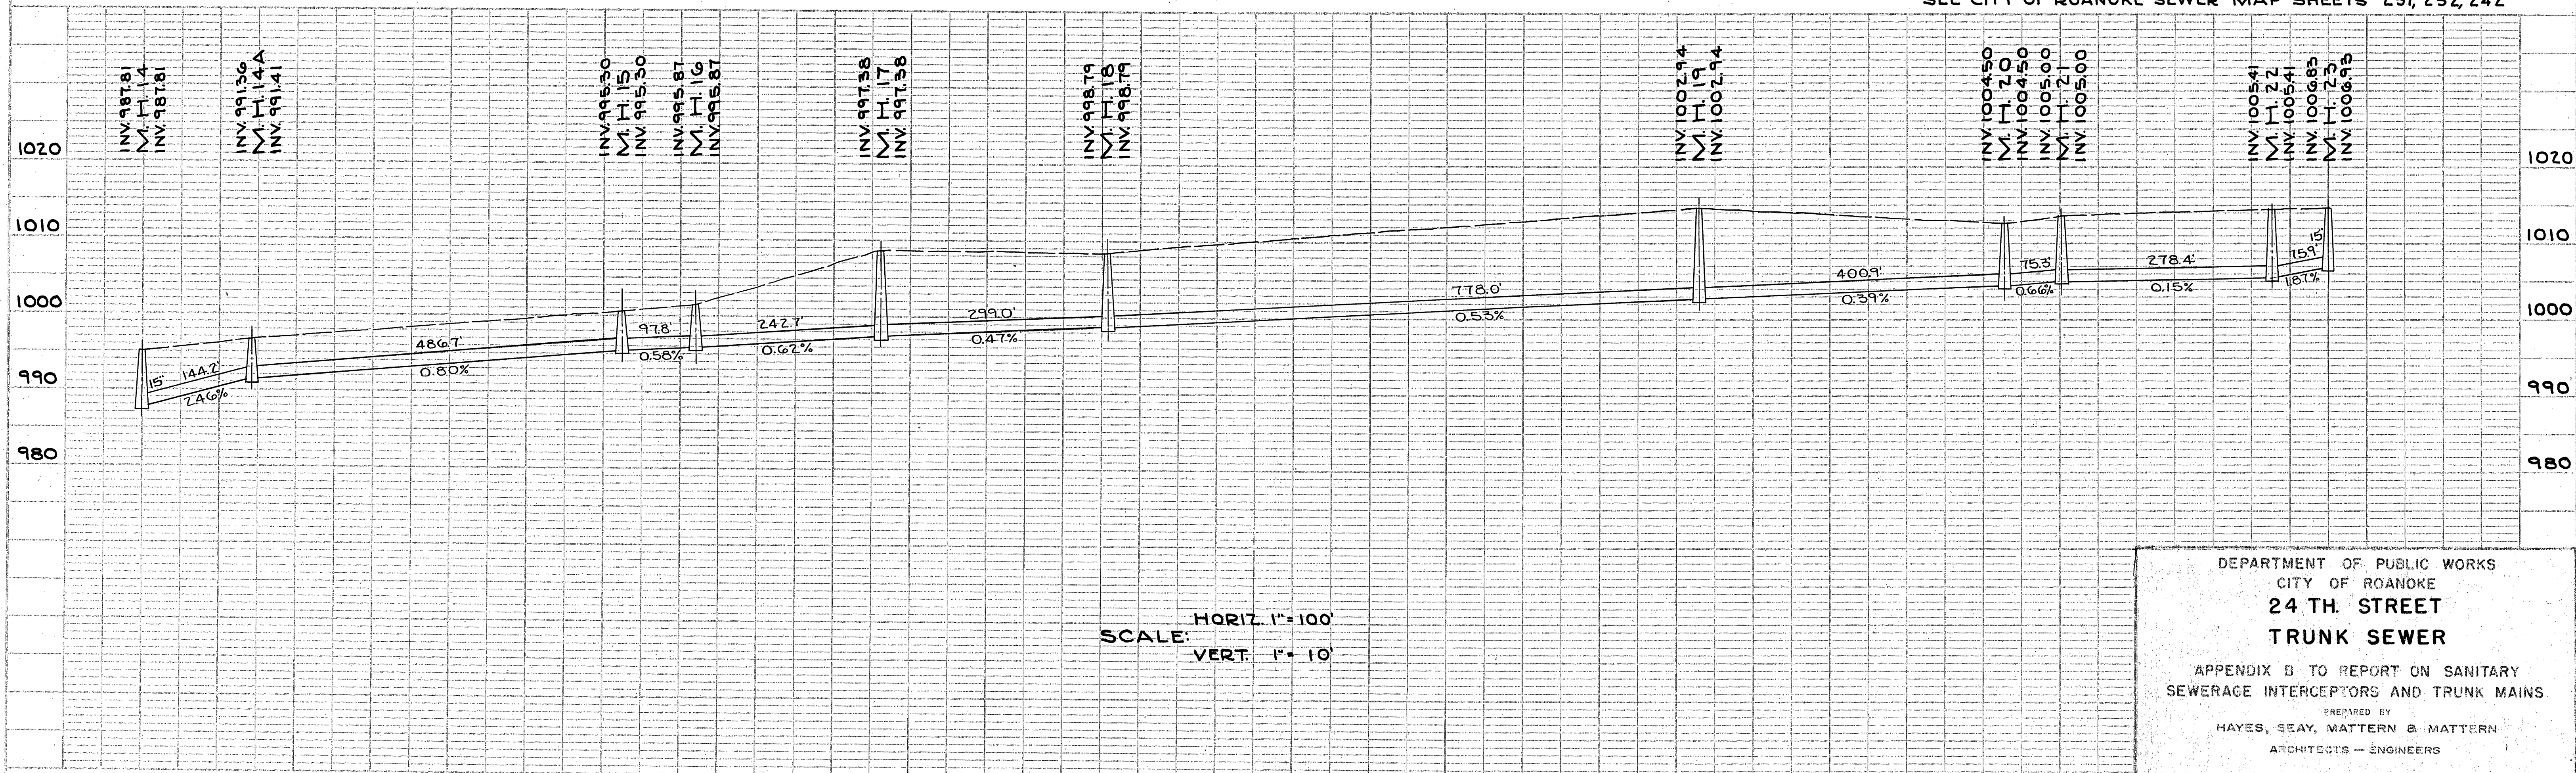

DEPARTMENT OF PUBLIC WORKS
CITY OF ROANOKE
**24 TH. STREET
TRUNK SEWER**

APPENDIX B TO REPORT ON SANITARY
SEWERAGE INTERCEPTORS AND TRUNK MAINS

PREPARED BY
HAYES, SEAY, MATTEN & MATTEN
ARCHITECTS - ENGINEERS

DECEMBER, 1965