


PLAN	DATE	BY
REVISION		
NOTE BOOK	ADJUSTMENT	DATE
N.O.		


PROFILE	DATE	BY
REVISION		
NOTE BOOK	ADJUSTMENT	DATE
N.O.		

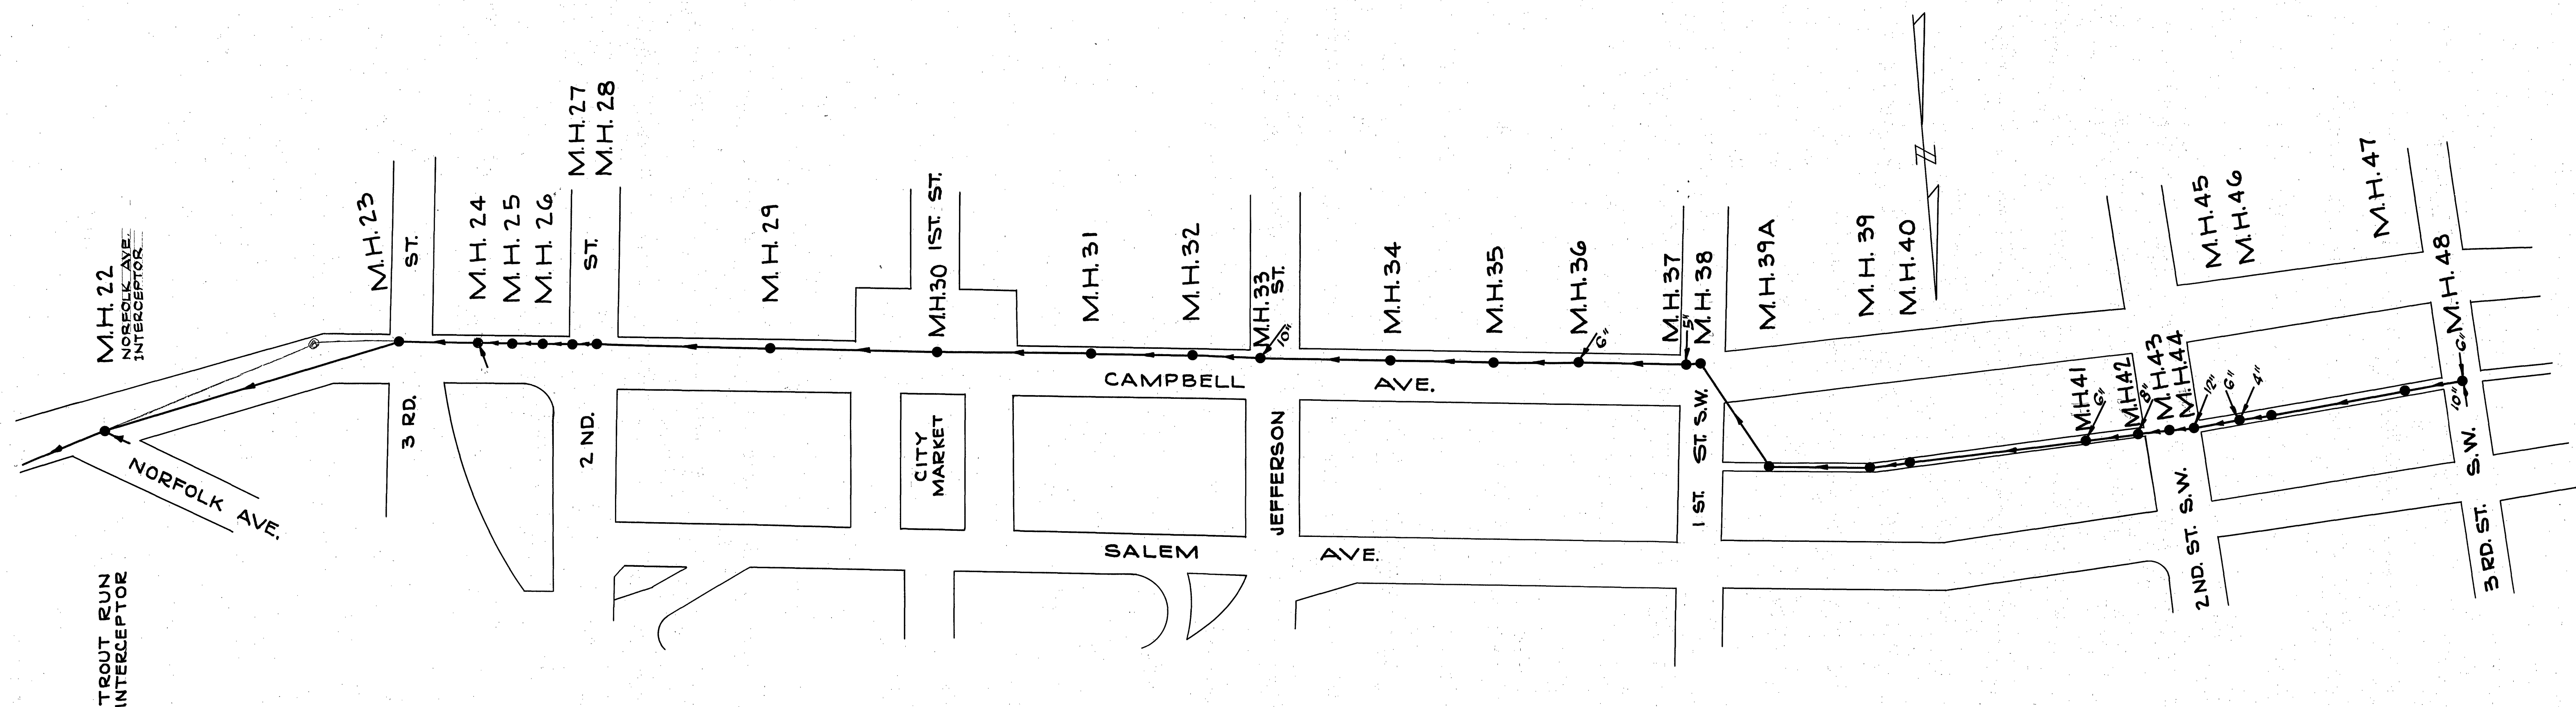

SCALE: 1" = 100'

SEE CITY OF ROANOKE SEWER MAPS 401 & 101

HORIZ. 1" = 100'
VERT. 1" = 10'

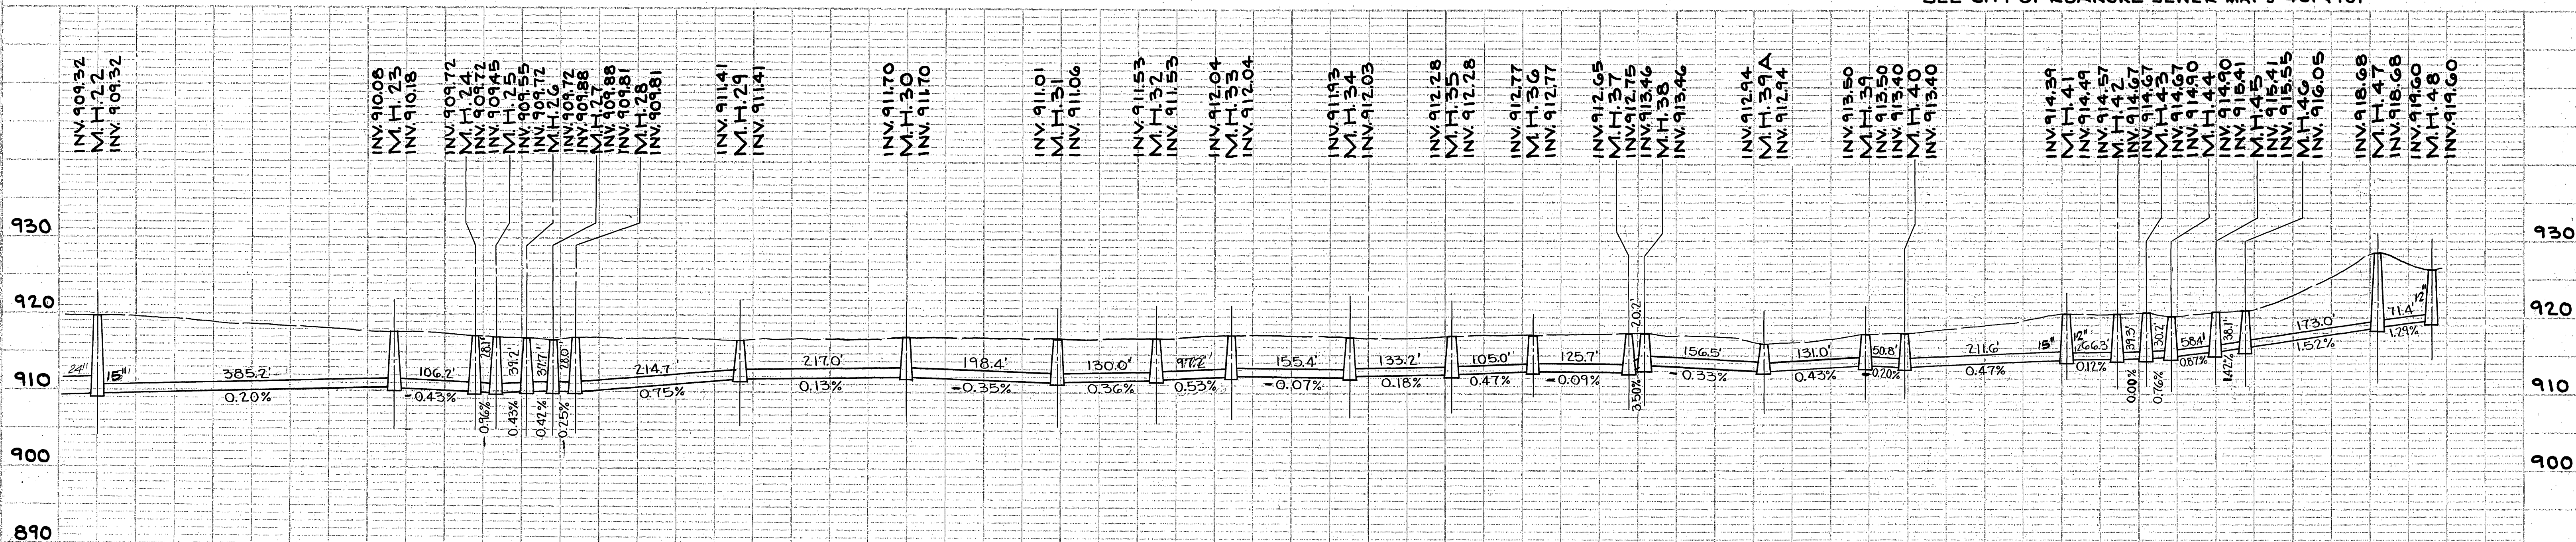

DEPARTMENT OF PUBLIC WORKS
CITY OF ROANOKE
**CAMPBELL AVENUE
TRUNK SEWER**
APPENDIX B TO REPORT ON SANITARY
SEWERAGE INTERCEPTORS AND TRUNK MAINS
PREPARED BY
HAYES, SEAY, MATTERN & MATTERN
ARCHITECTS - ENGINEERS
DECEMBER, 1965