



PLAN	REVISED	DATE
NO.	BY	
NOTE: BOOK (ALPHABETICALLY DIRECTED) BY, OF ANY CHECKED		

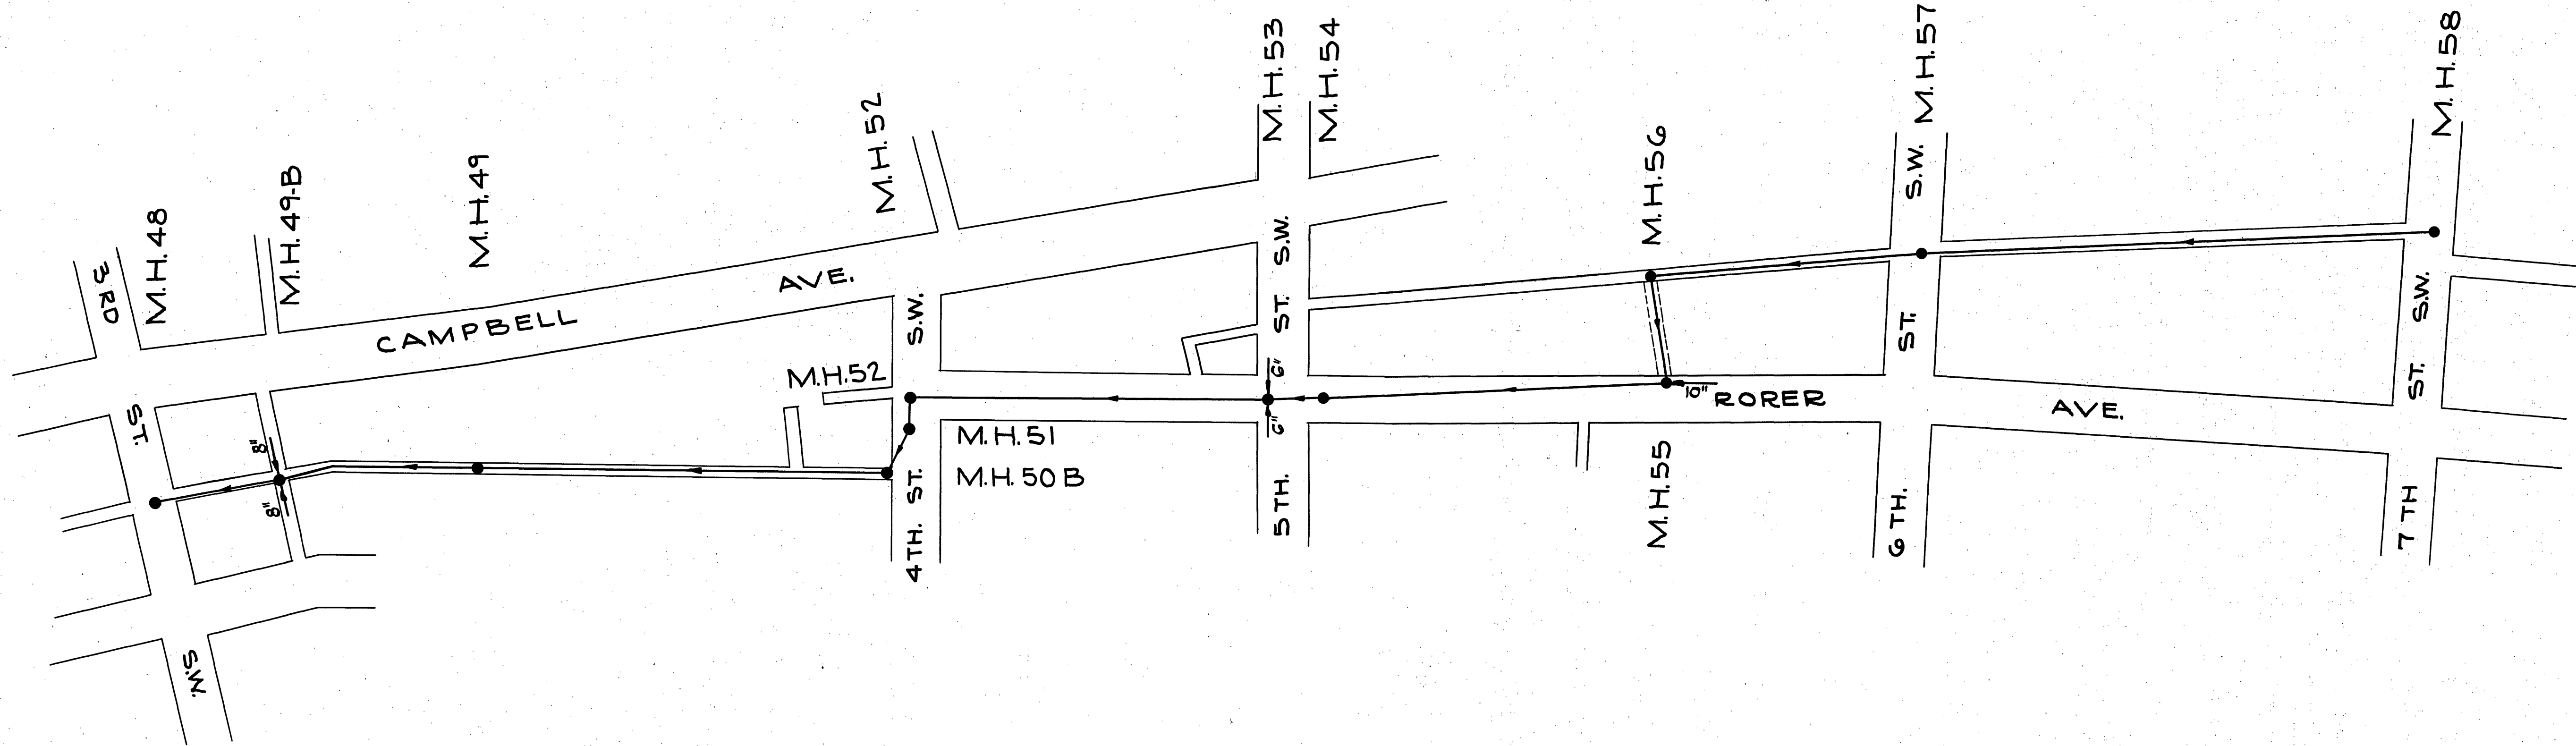

SCALE: 1"=100'

SEE CITY OF ROANOKE SEWER MAPS 101 & 111

PROFILE	SURVEYED	DATE
NO.	BY	
NOTE: BOOK (ALPHABETICALLY DIRECTED) BY, OF ANY CHECKED		

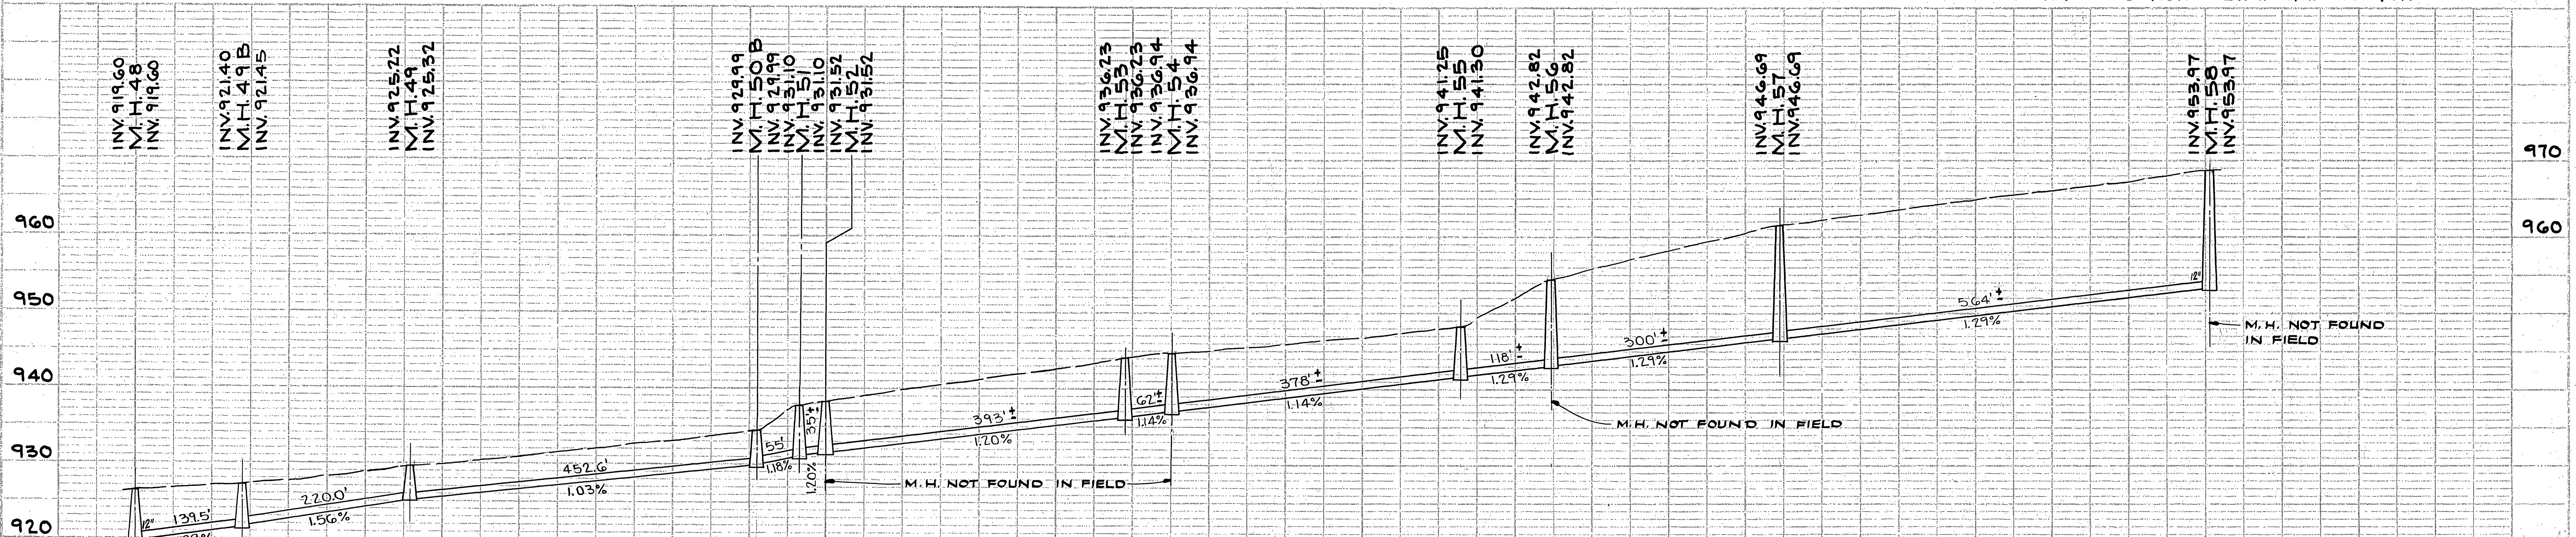

SCALE: HORIZ. 1"=100'
VERT. 1"=10'

DEPARTMENT OF PUBLIC WORKS
CITY OF ROANOKE
CAMPBELL AVENUE
TRUNK SEWER
APPENDIX B TO REPORT ON SANITARY
SEWERAGE INTERCEPTORS AND TRUNK MAINS
PREPARED BY
HAYES, SEAY, MATTERN & MATTERN
ARCHITECTS - ENGINEERS
DECEMBER, 1965