



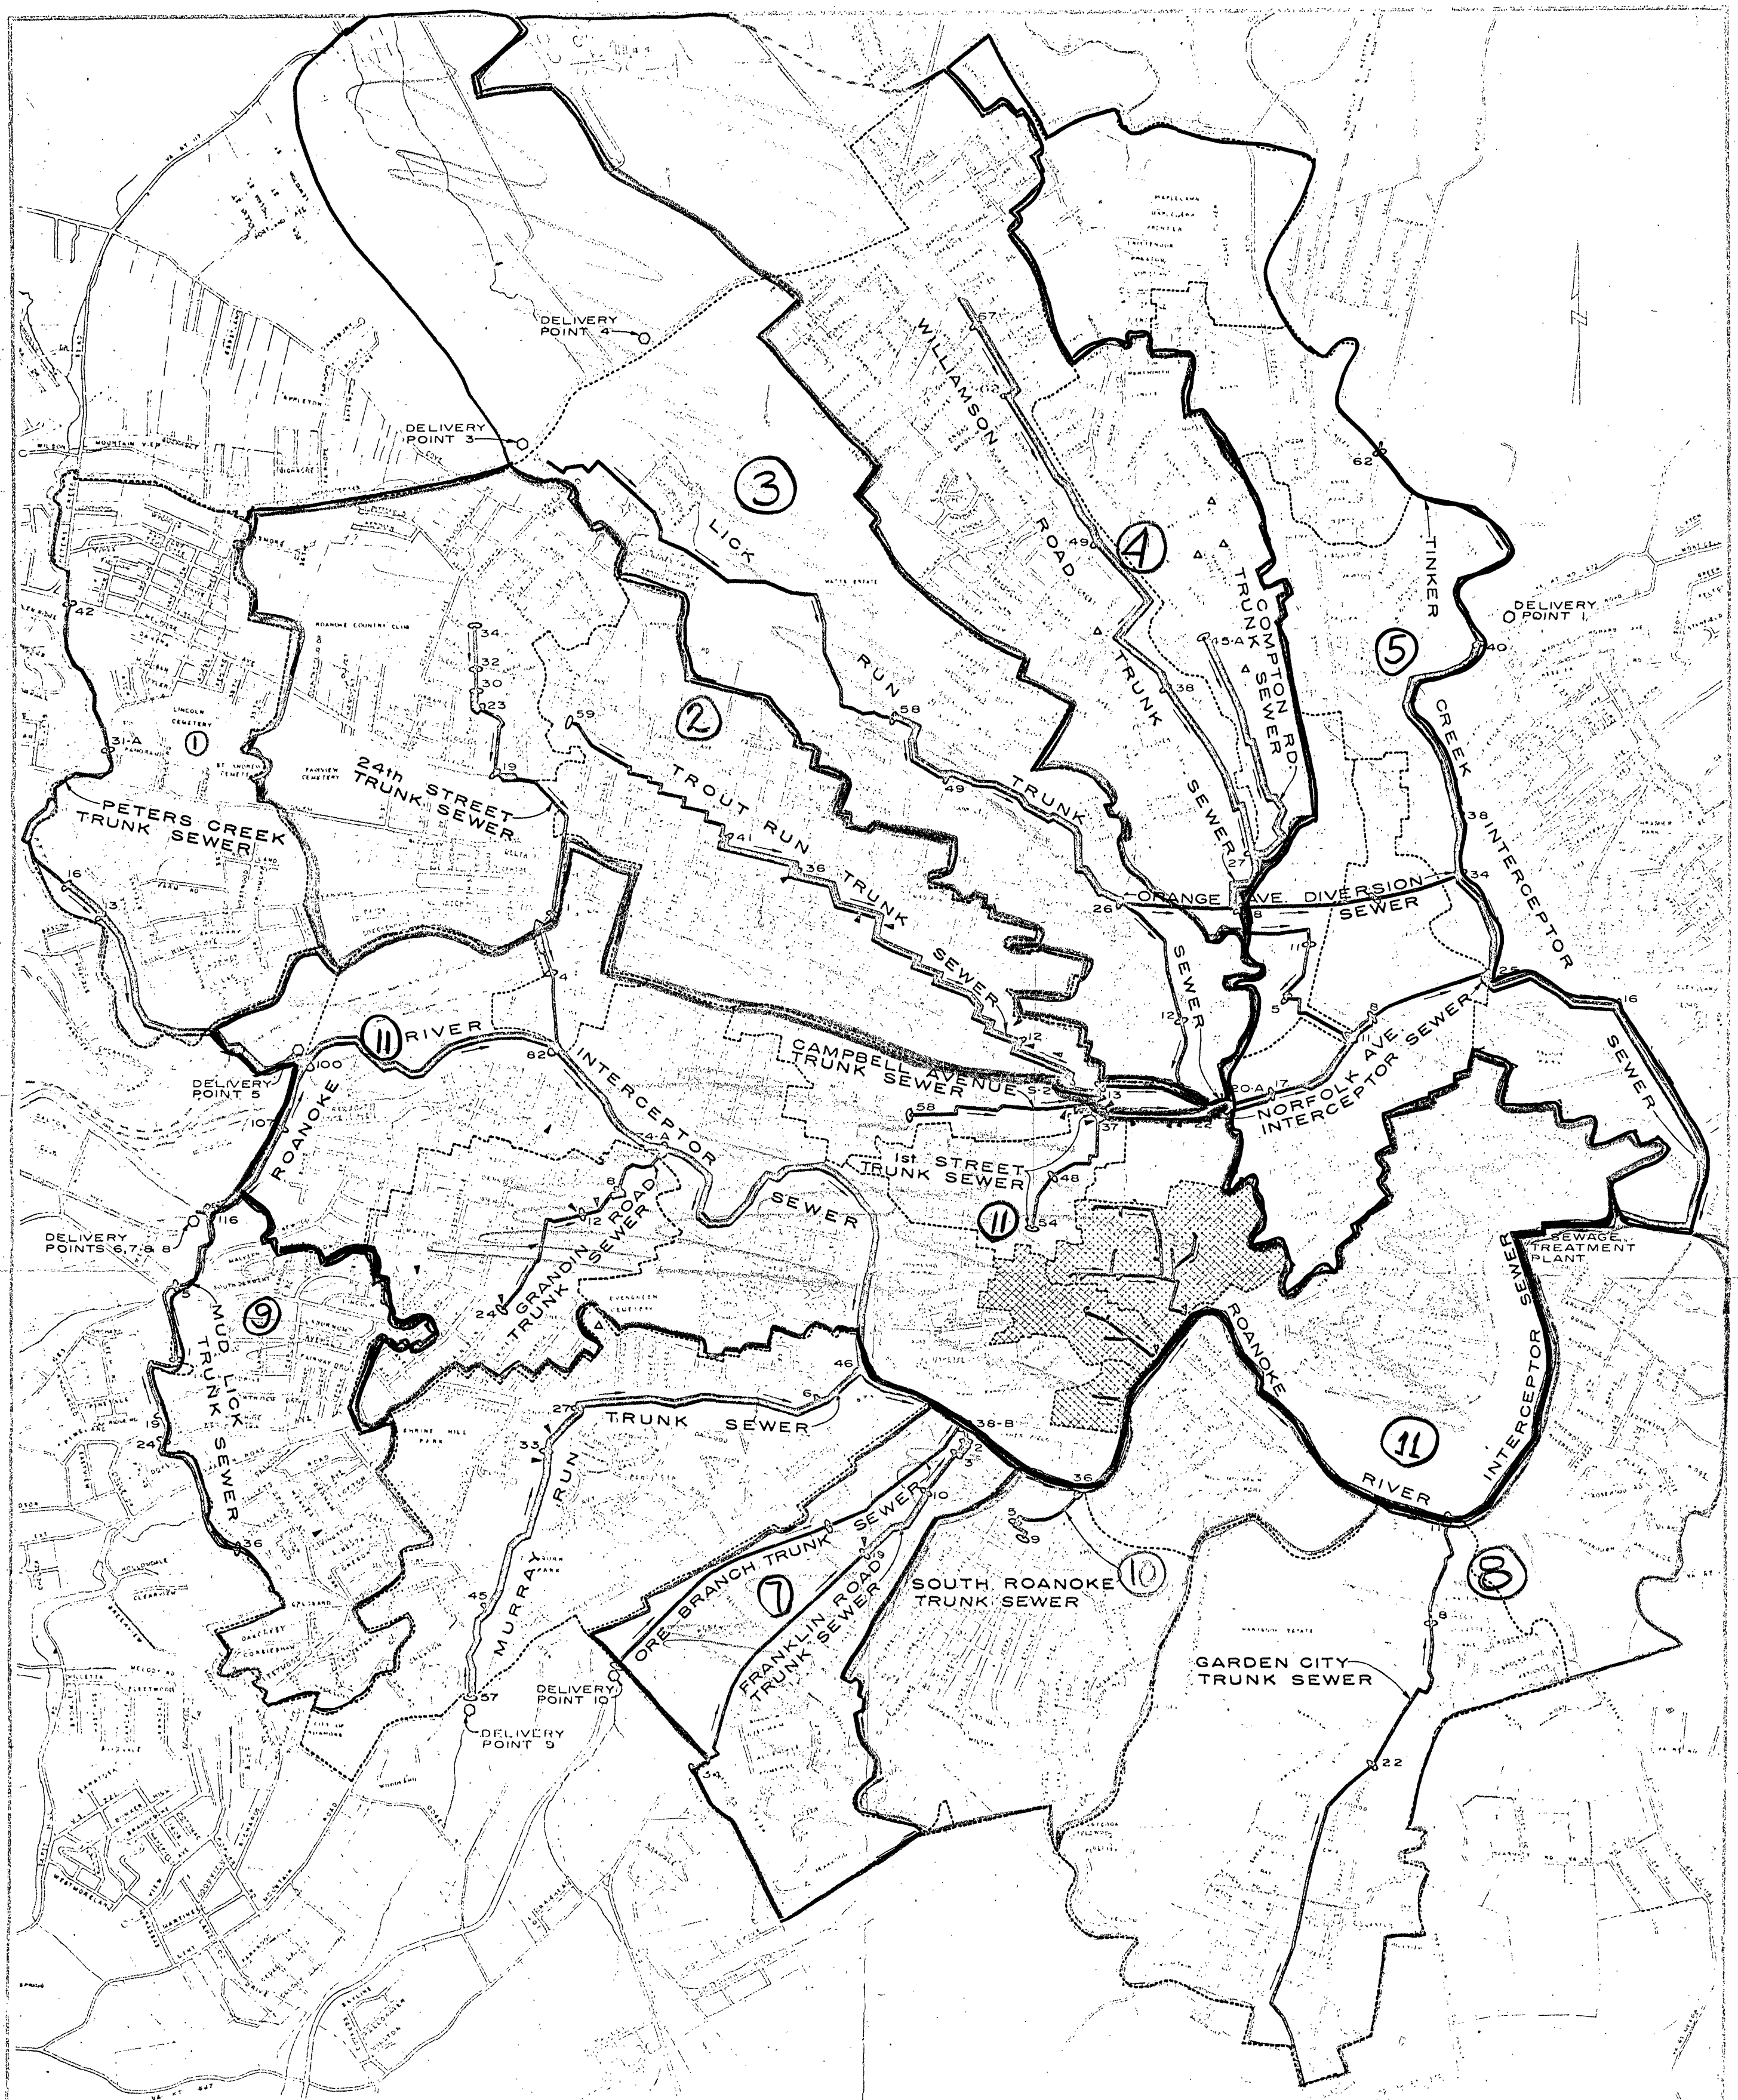

LEGEND

- PROPOSED RELIEF SEWERS
- EXISTING TRUNK & INTERCEPTOR SEWERS
- 100 OR 0 DESIGN POINT MANHOLE NUMBER
- △ EXISTING OVERFLOW TO STORM DRAINS
- DELIVERY POINT O DELIVERY POINT OF COUNTY OR SALEM SEWAGE
- △ EXISTING CATCHBASINS DISCHARGING INTO SEWER SYSTEM
- DRAINAGE AREA BOUNDARY
- ▨ AREA WITH COMBINED SEWERS
- CORPORATE LIMITS

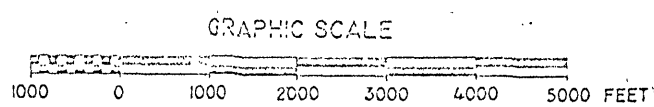

PLAN OF IMPROVEMENTS MAP OF INTERCEPTORS & TRUNK MAINS CITY OF ROANOKE, VIRGINIA

TO ACCOMPANY
REPORT ON SANITARY SEWERAGE
INTERCEPTORS & TRUNK MAINS

PREPARED BY
HAYES, SEAY, MATTERN & MATTERN
ARCHITECTS — ENGINEERS
DECEMBER, 1965

NOTE
BASE MAP TAKEN FROM
OFFICIAL MAP OF ROANOKE, VIRGINIA
AND ENVIRONS, LATEST EDITION.