



DATE	BY	DATE
SURVEYED		
NOTE BOOK		
GRADES CHECKED		
A. N.3 NOTED		
STRATA: 1905; 1907; 1915; 1916		

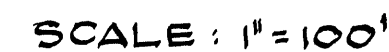

SEE CITY OF ROANOKE SEWER MAP, SHEETS 307,311

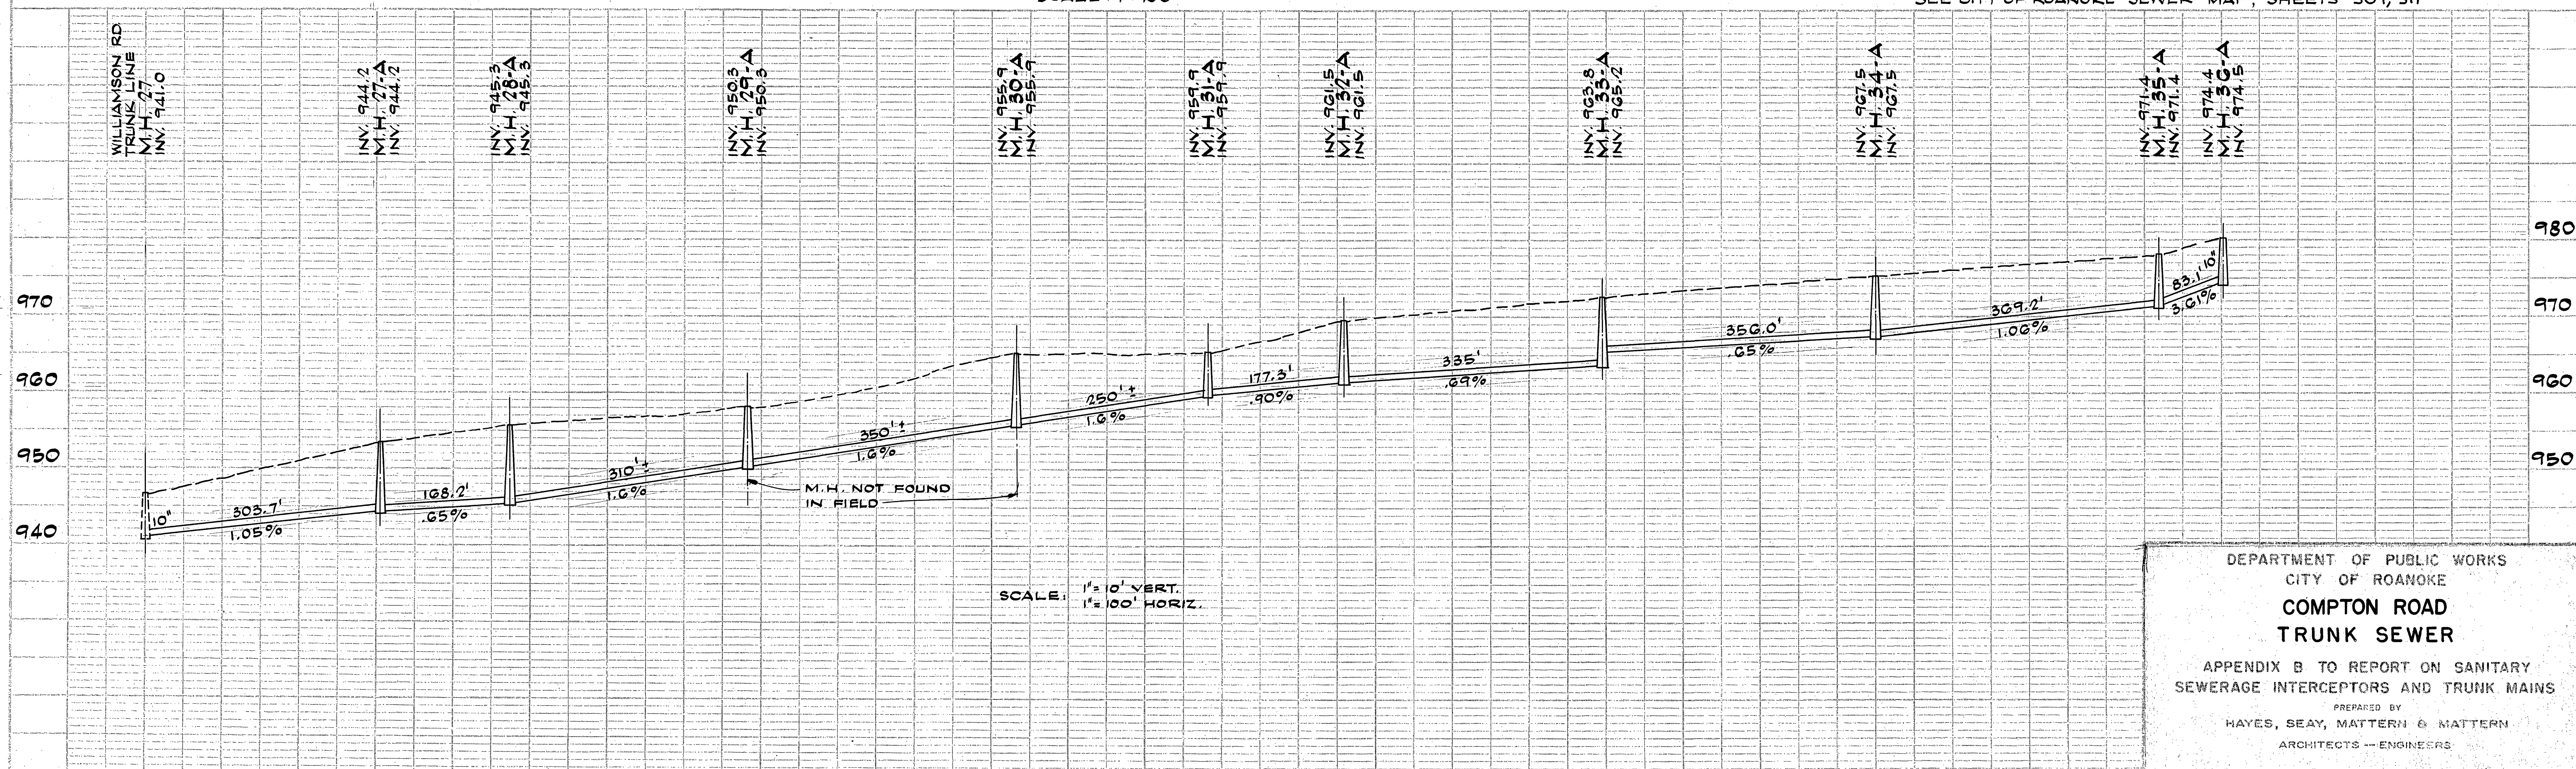

DEPARTMENT OF PUBLIC WORKS
CITY OF ROANOKE
COMPTON ROAD
TRUNK SEWER
APPENDIX B TO REPORT ON SANITARY
SEWERAGE INTERCEPTORS AND TRUNK MAINS
PREPARED BY
HAYES, SEAY, MATTERN & MATTERN
ARCHITECTS -- ENGINEERS
DECEMBER, 1965