



PLAN	DATE	
	BY	
	CHECKED	
	NO.	

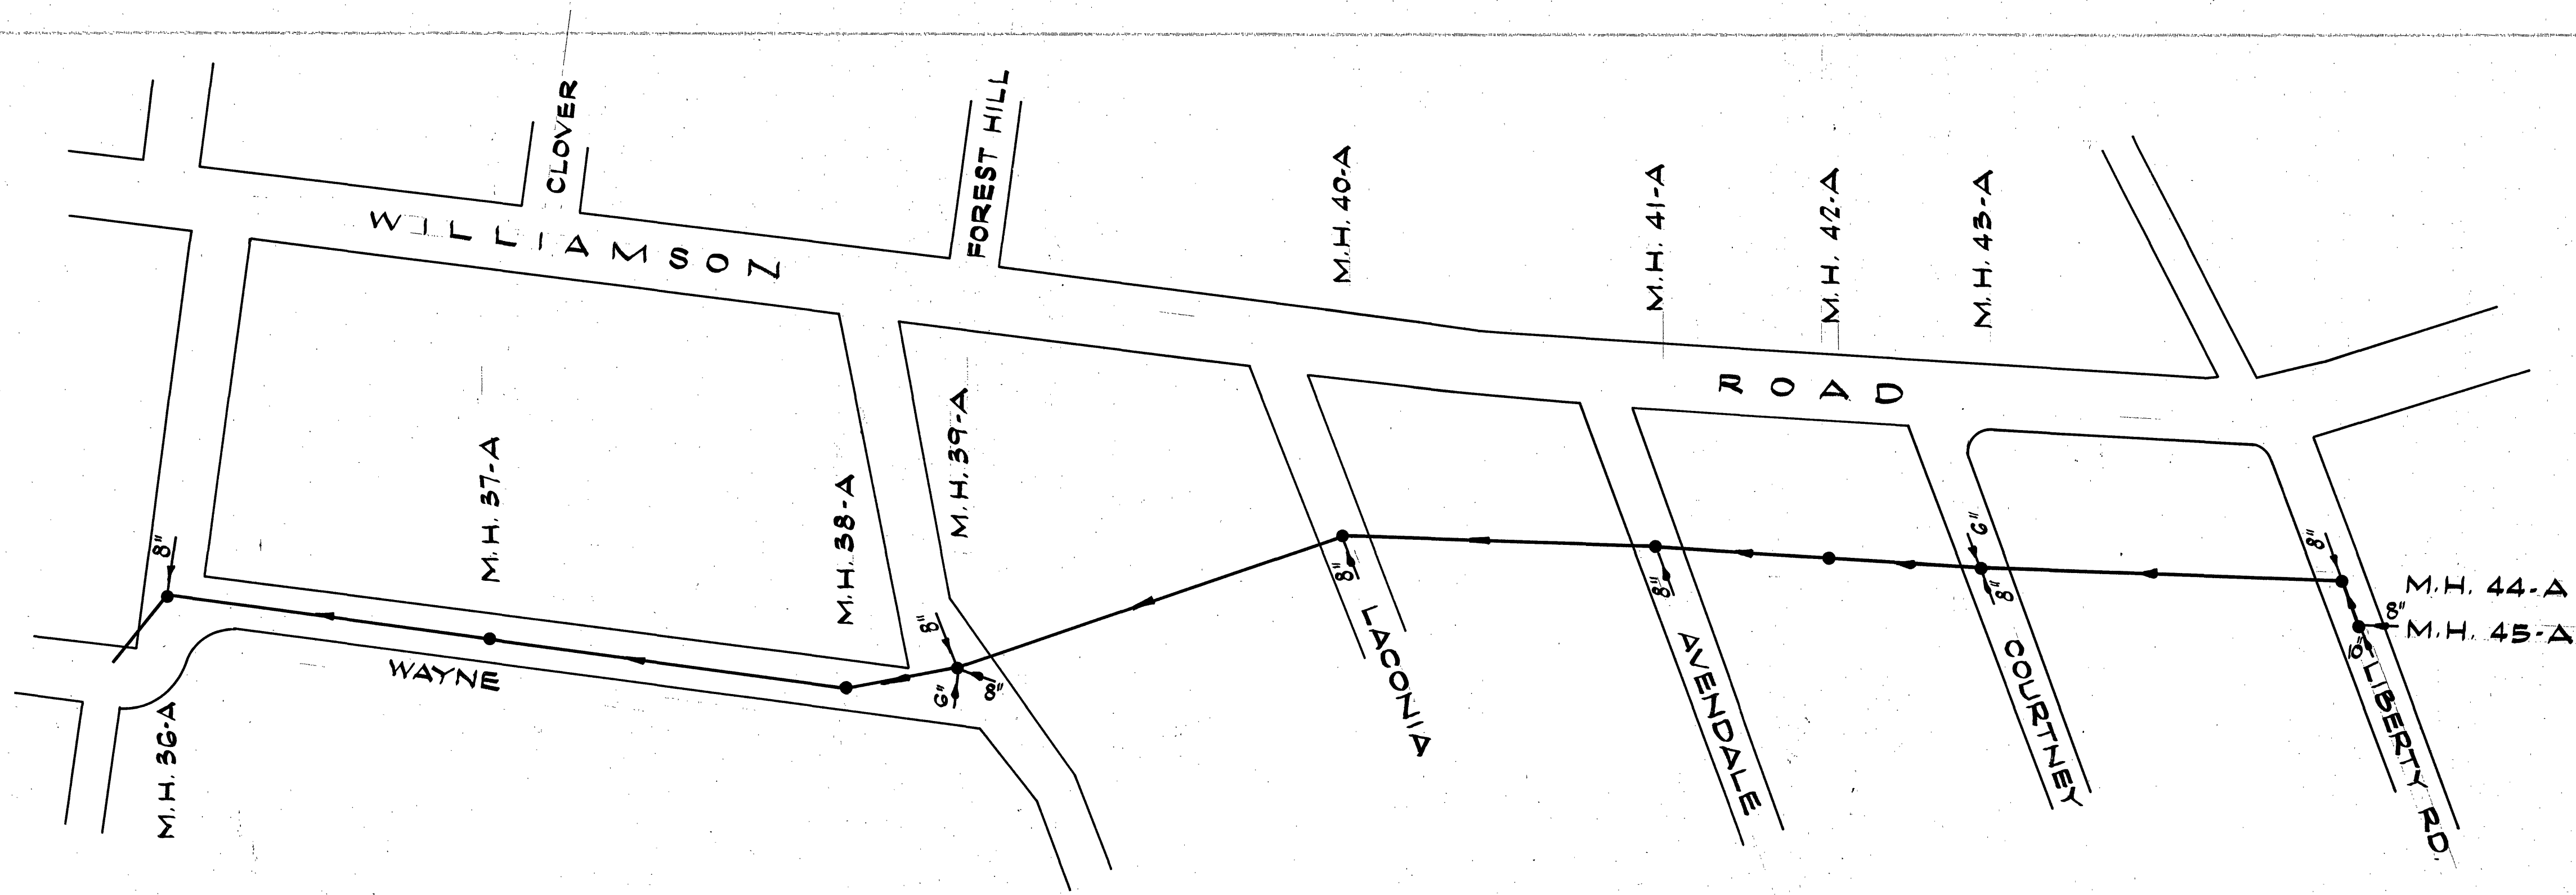

SCALE: 1"=100'

SEE CITY OF ROANOKE SEWER MAP, SHEETS 311, 312, 313

PROFILE	DATE	
	BY	
	CHECKED	
	NO.	

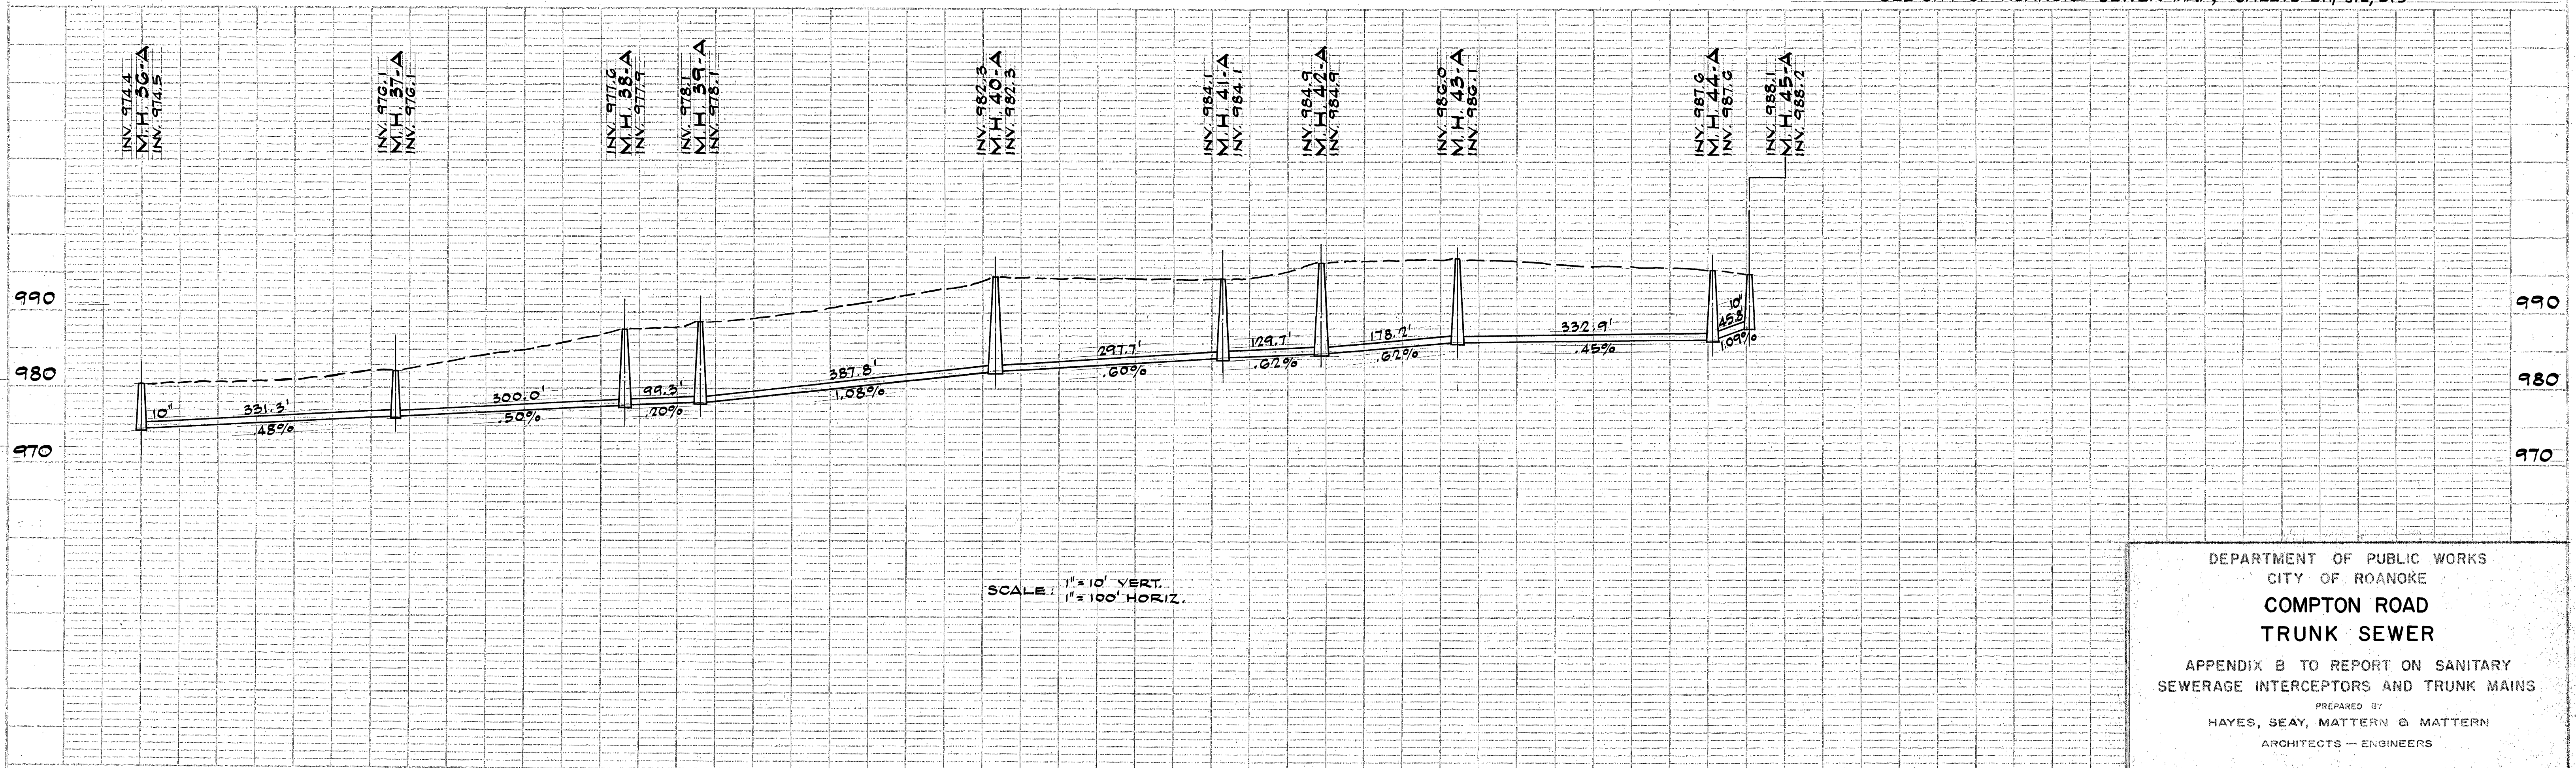

SCALE: 1"=10' VERT.
1"=100' HORIZ.

DEPARTMENT OF PUBLIC WORKS
CITY OF ROANOKE
**COMPTON ROAD
TRUNK SEWER**
APPENDIX B TO REPORT ON SANITARY
SEWERAGE INTERCEPTORS AND TRUNK MAINS
PREPARED BY
HAYES, SEAY, MATTERN & MATTERN
ARCHITECTS — ENGINEERS
DECEMBER, 1965