



DATE	
BY	
CHECKED	
DESIGNED	
NOTED	
NO.	

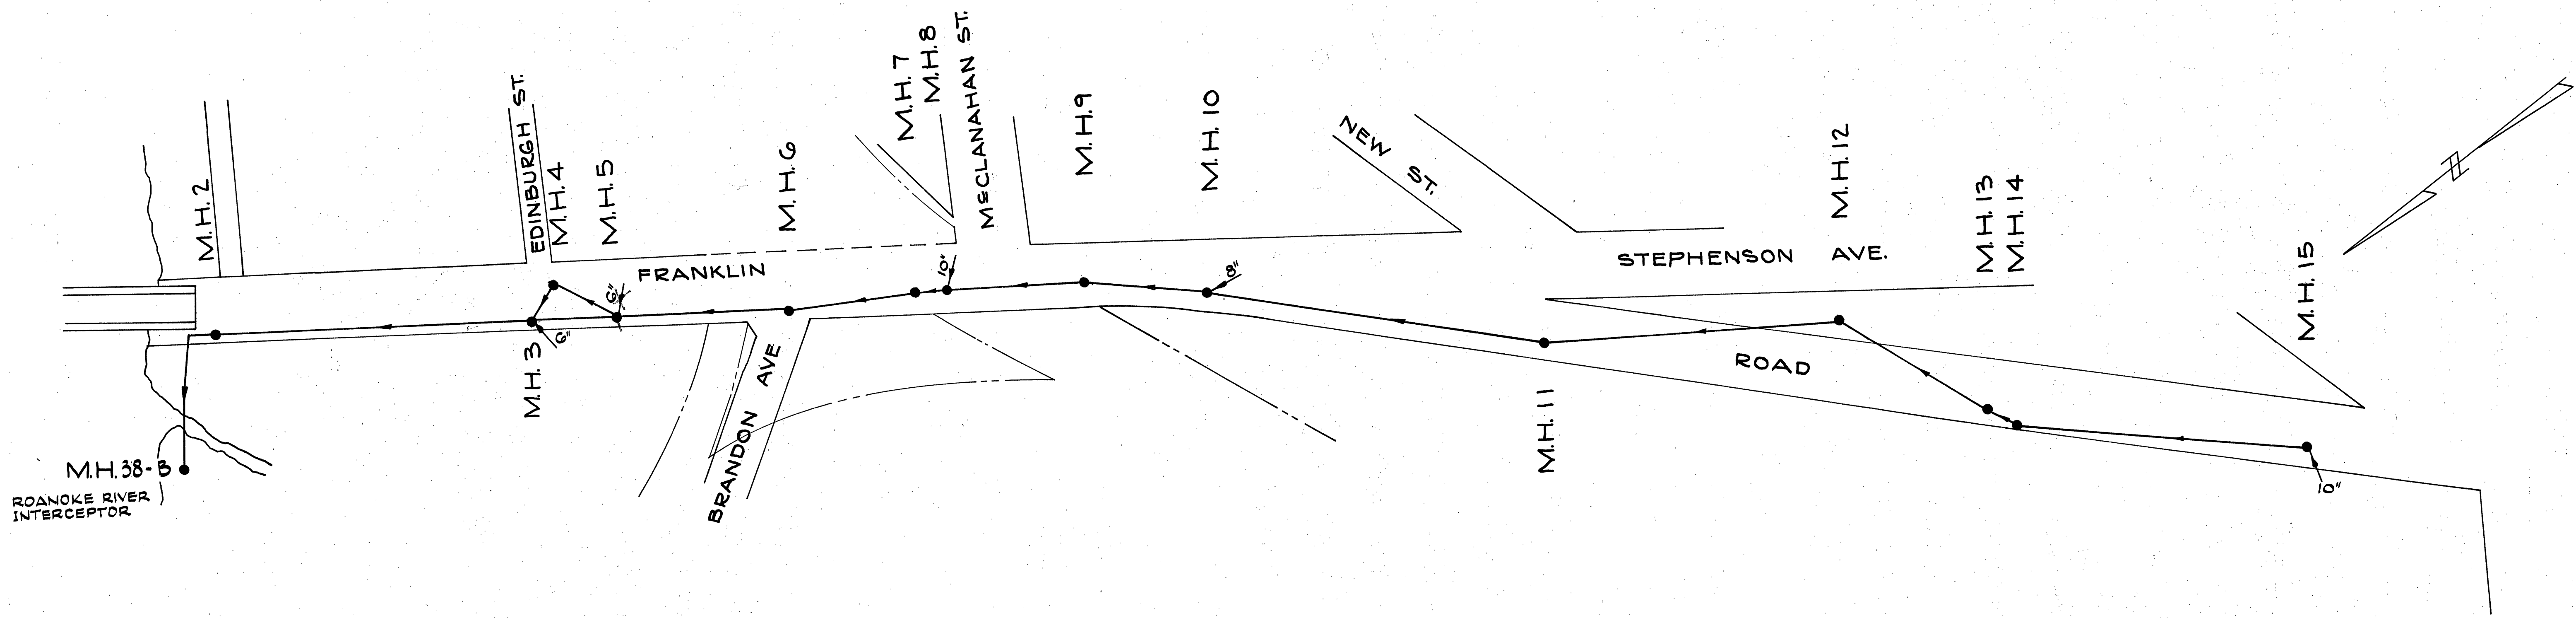

SCALE: 1"=100'

TRACED FROM CITY OF ROANOKE ENGINEERING DEPT. DRAWING

DATE	
BY	
CHECKED	
DESIGNED	
NOTED	
NO.	

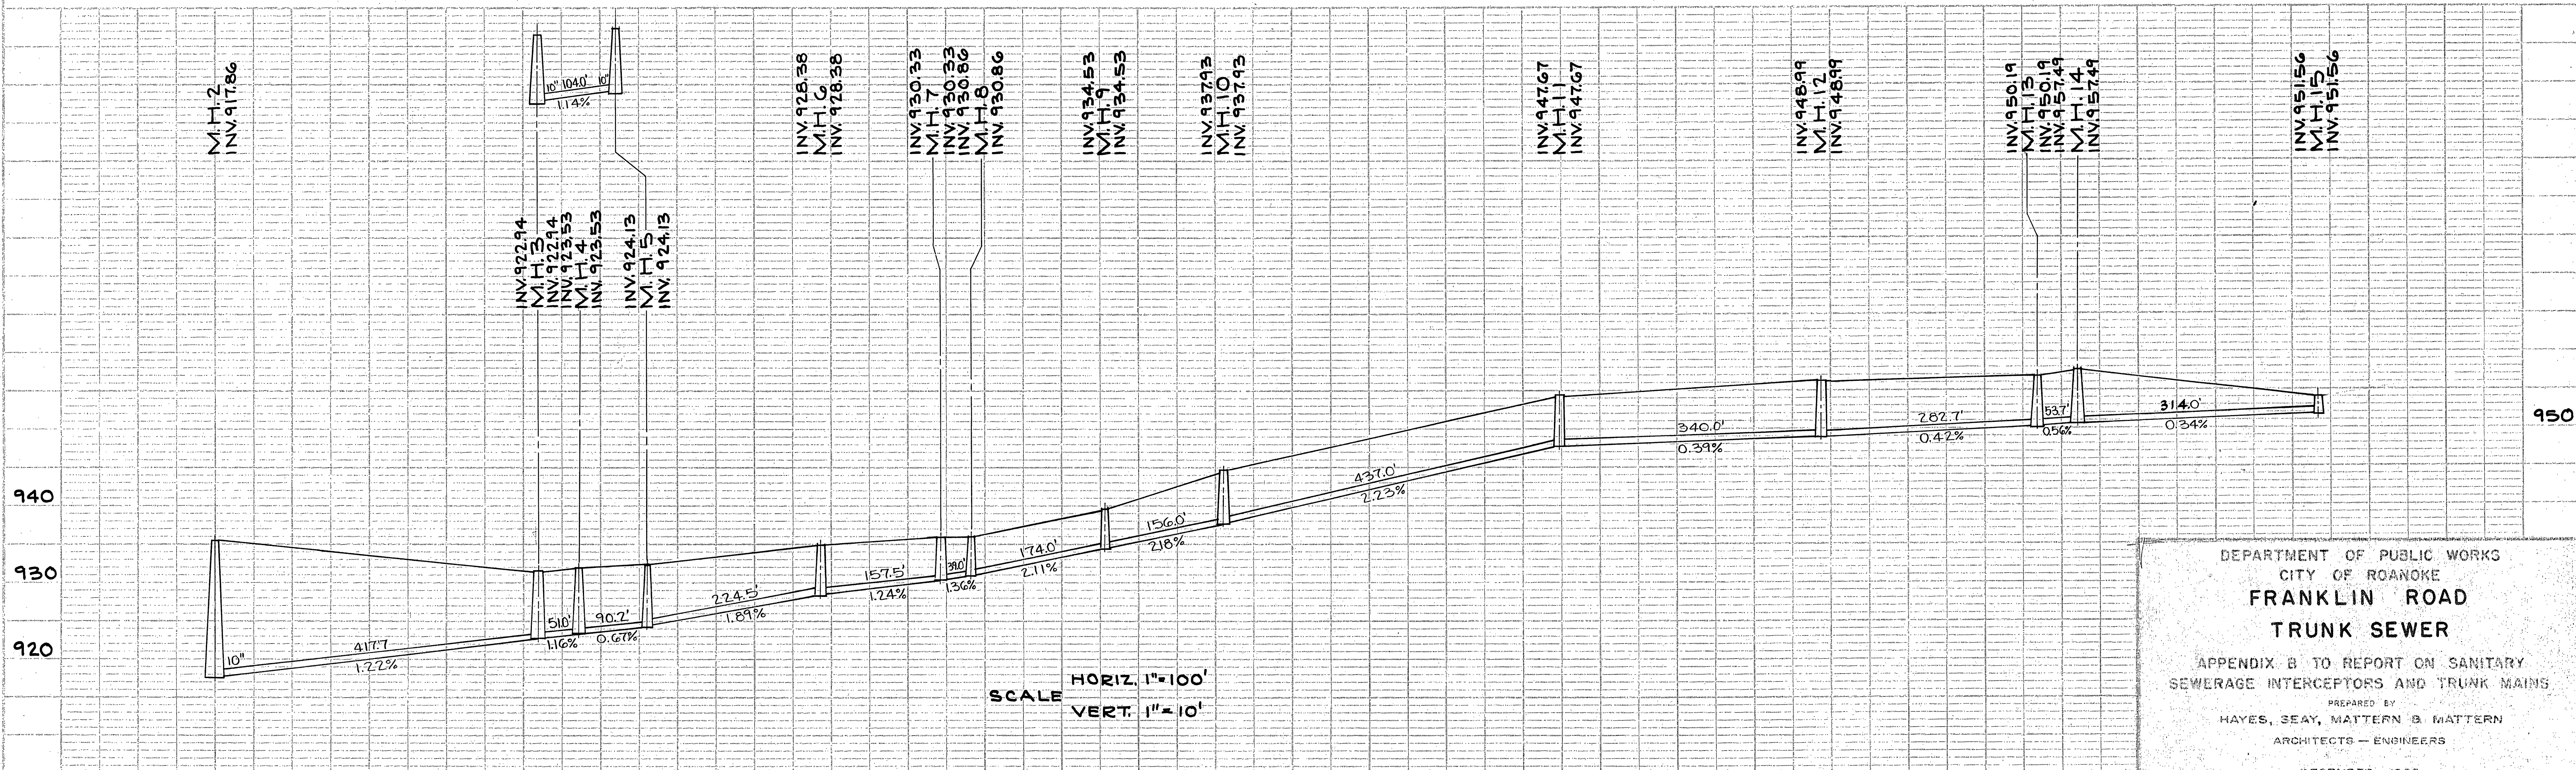

SCALE
HORIZ. 1"=100'
VERT. 1"=10'

DEPARTMENT OF PUBLIC WORKS
CITY OF ROANOKE
FRANKLIN ROAD
TRUNK SEWER
APPENDIX B TO REPORT ON SANITARY
SEWERAGE INTERCEPTORS AND TRUNK MAINS
PREPARED BY
HAYES, SEAY, MATTERN & MATTERN
ARCHITECTS - ENGINEERS
DECEMBER, 1965