



PLAN	DESIGNED	DATE
	PLANNED	
	NOTES BOOK / ALPHABET CHECKED	
	NO.	

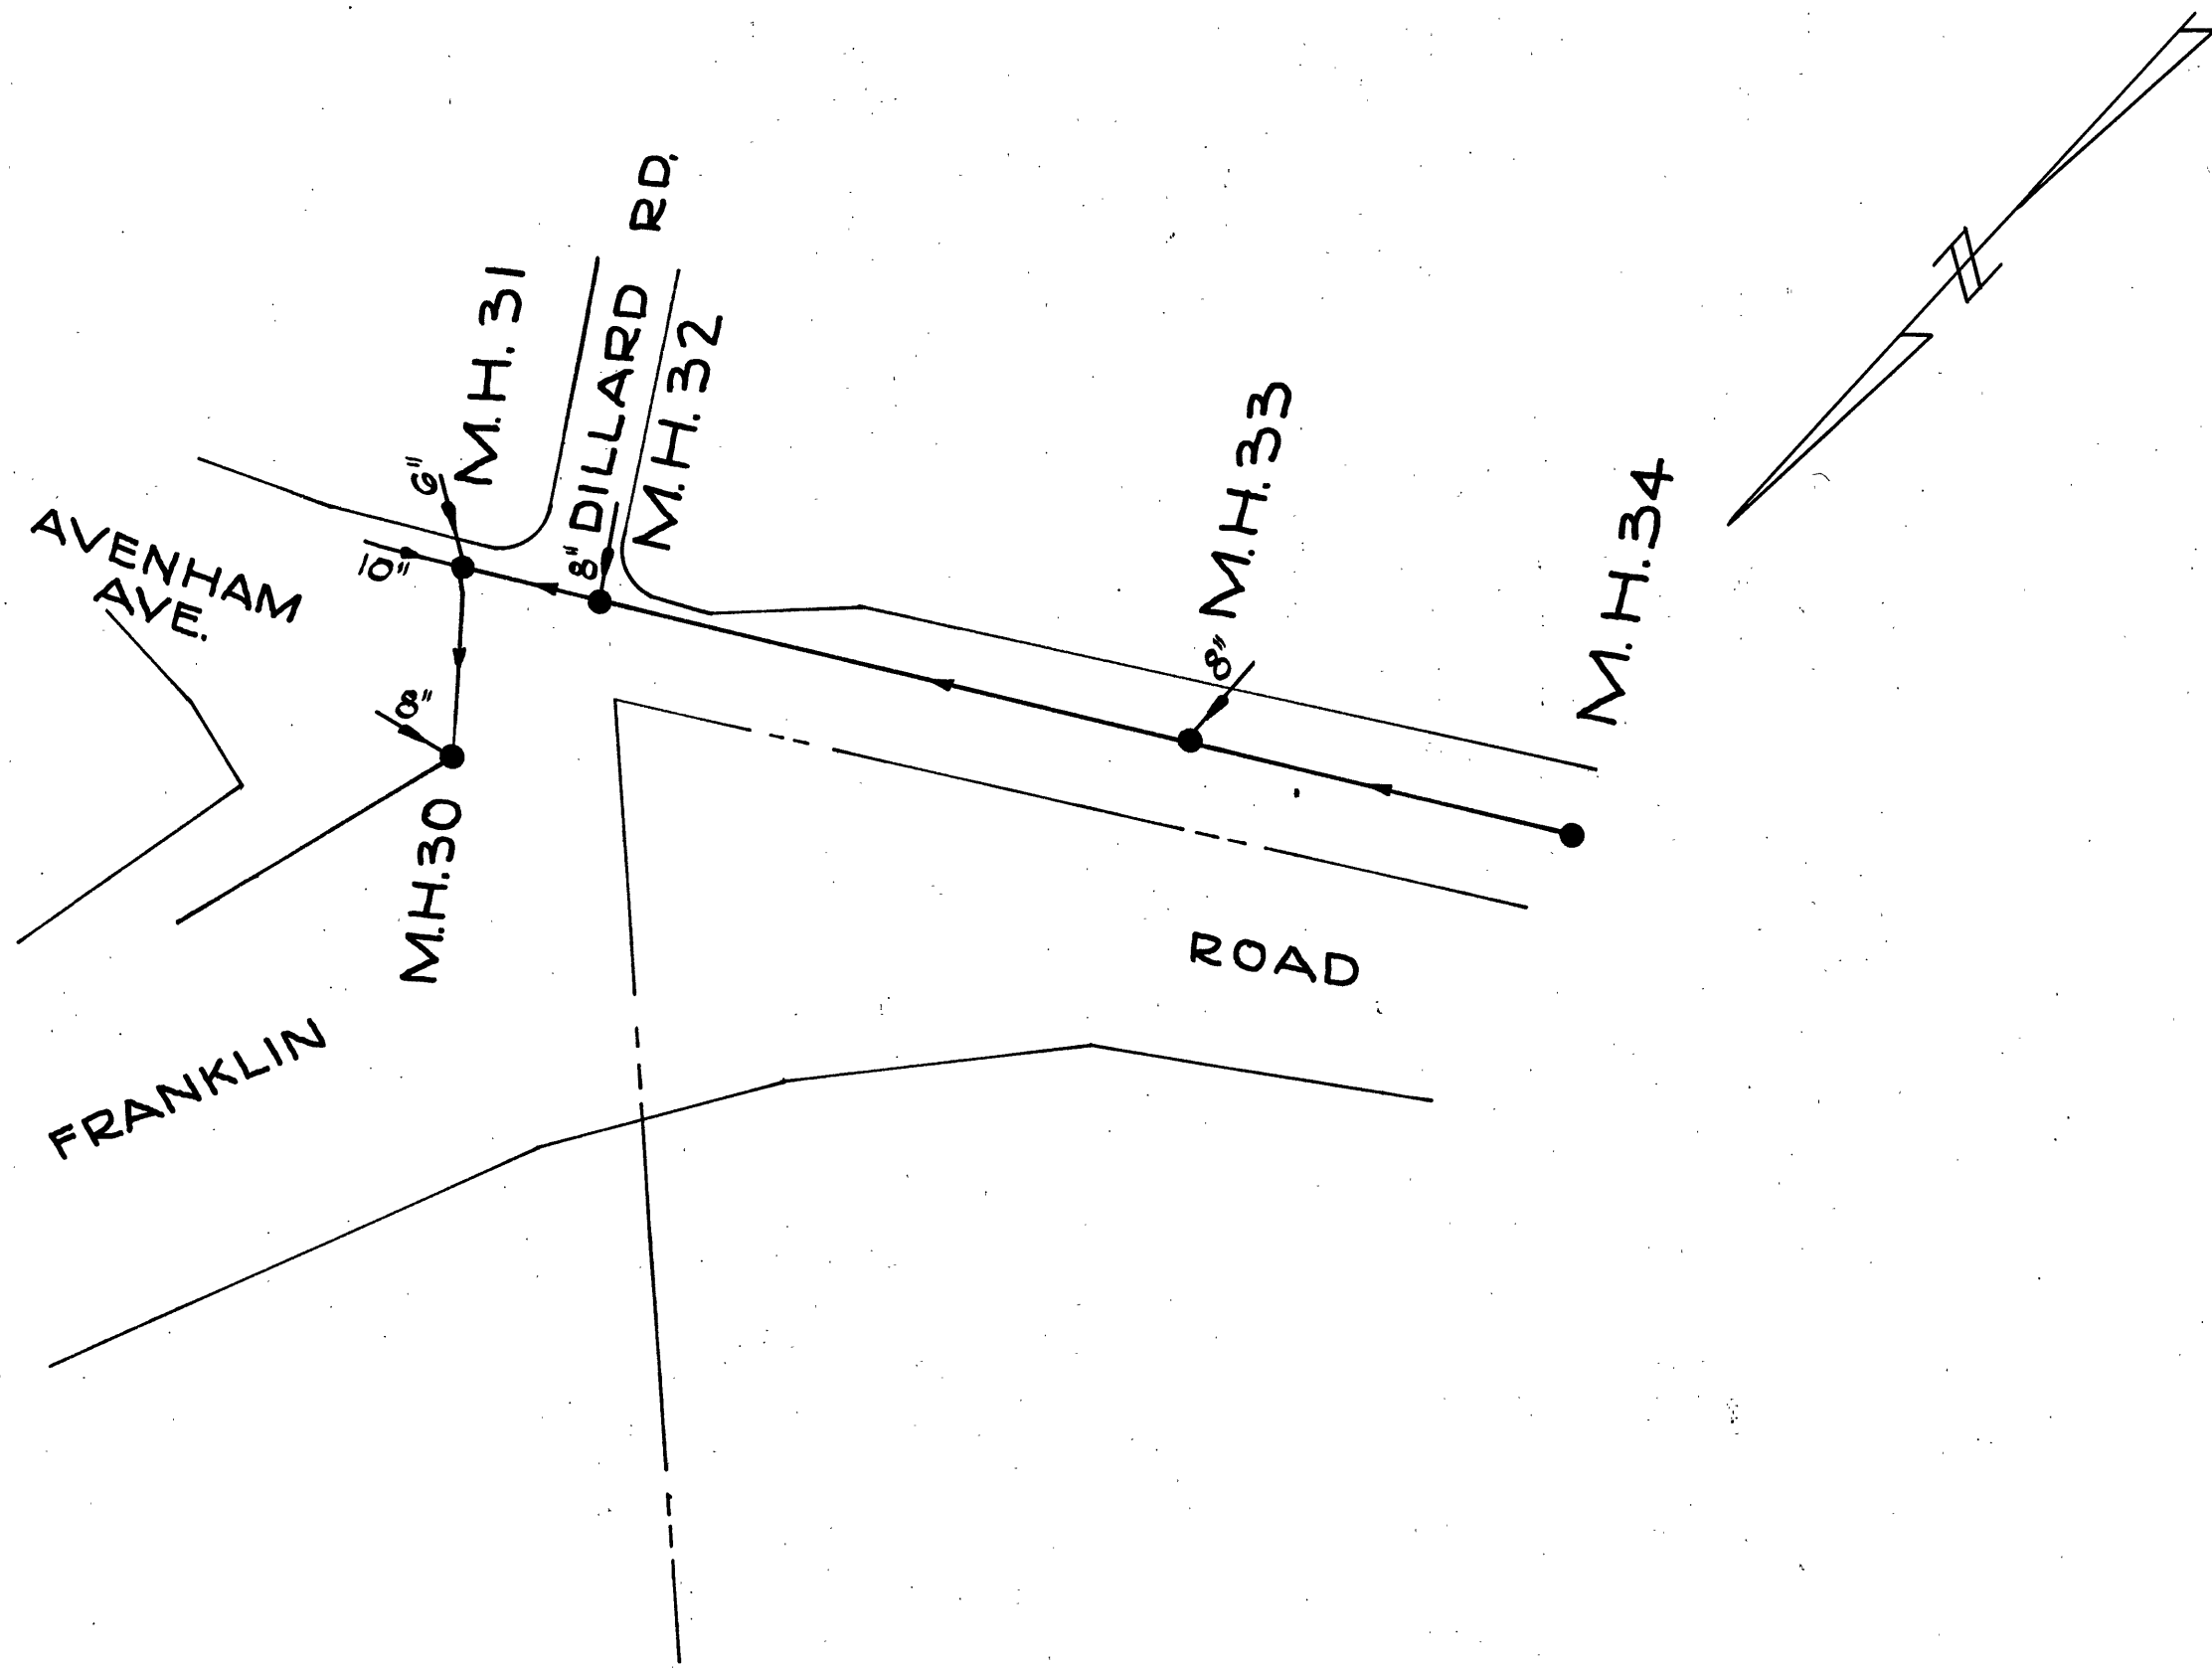

SCALE: 1" = 100'

TRACED FROM CITY OF ROANOKE ENGINEERING DEPT. DRAWING

PROFILE	DESIGNED	DATE
	PLANNED	
	NOTES BOOK / GRADES CHECKED	
	NO.	

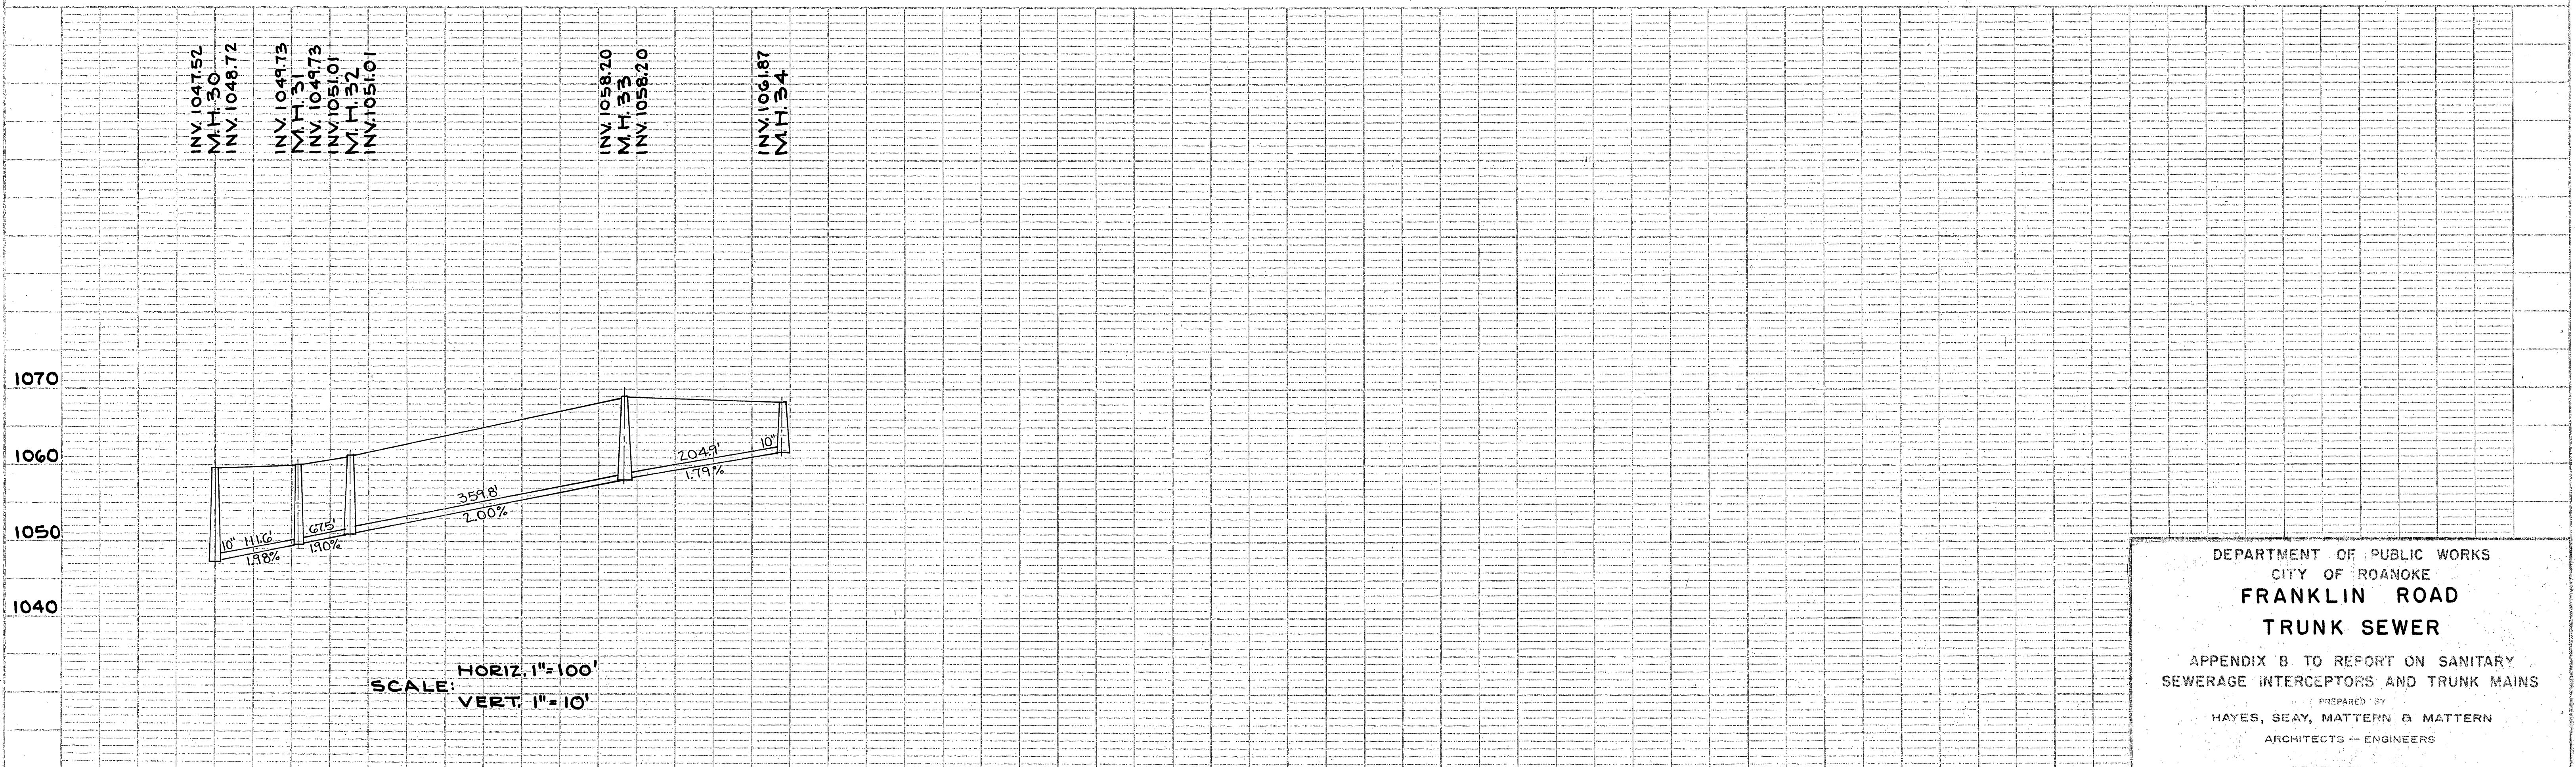

DEPARTMENT OF PUBLIC WORKS
CITY OF ROANOKE
**FRANKLIN ROAD
TRUNK SEWER**

APPENDIX B TO REPORT ON SANITARY
SEWERAGE INTERCEPTORS AND TRUNK MAINS

PREPARED BY
HAYES, SEAY, MATTERN & MATTERN
ARCHITECTS - ENGINEERS

DECEMBER, 1965