



PLAN	DATE
SURVEY	
NOTE BOOK	
NO.	

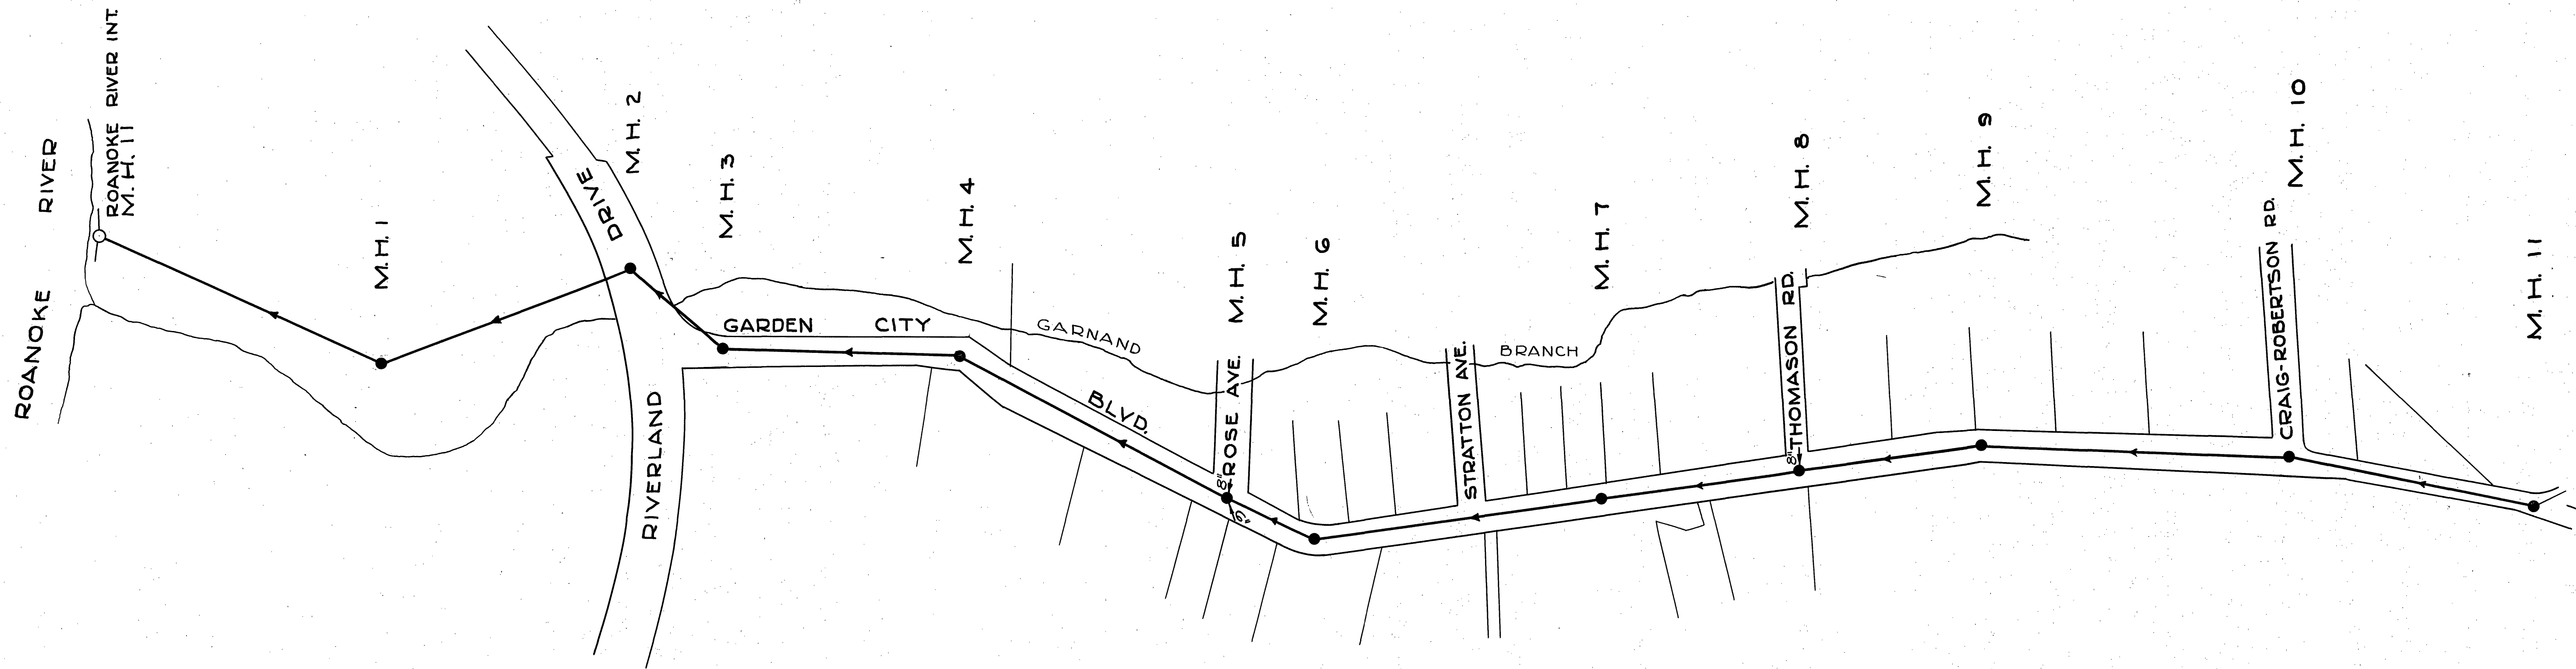

SCALE: 1"=100'

SEE CITY OF ROANOKE SEWER MAP SHEETS 425, 436, 437

PROFILE	DATE
SURVEY	
NOTE BOOK	
NO.	

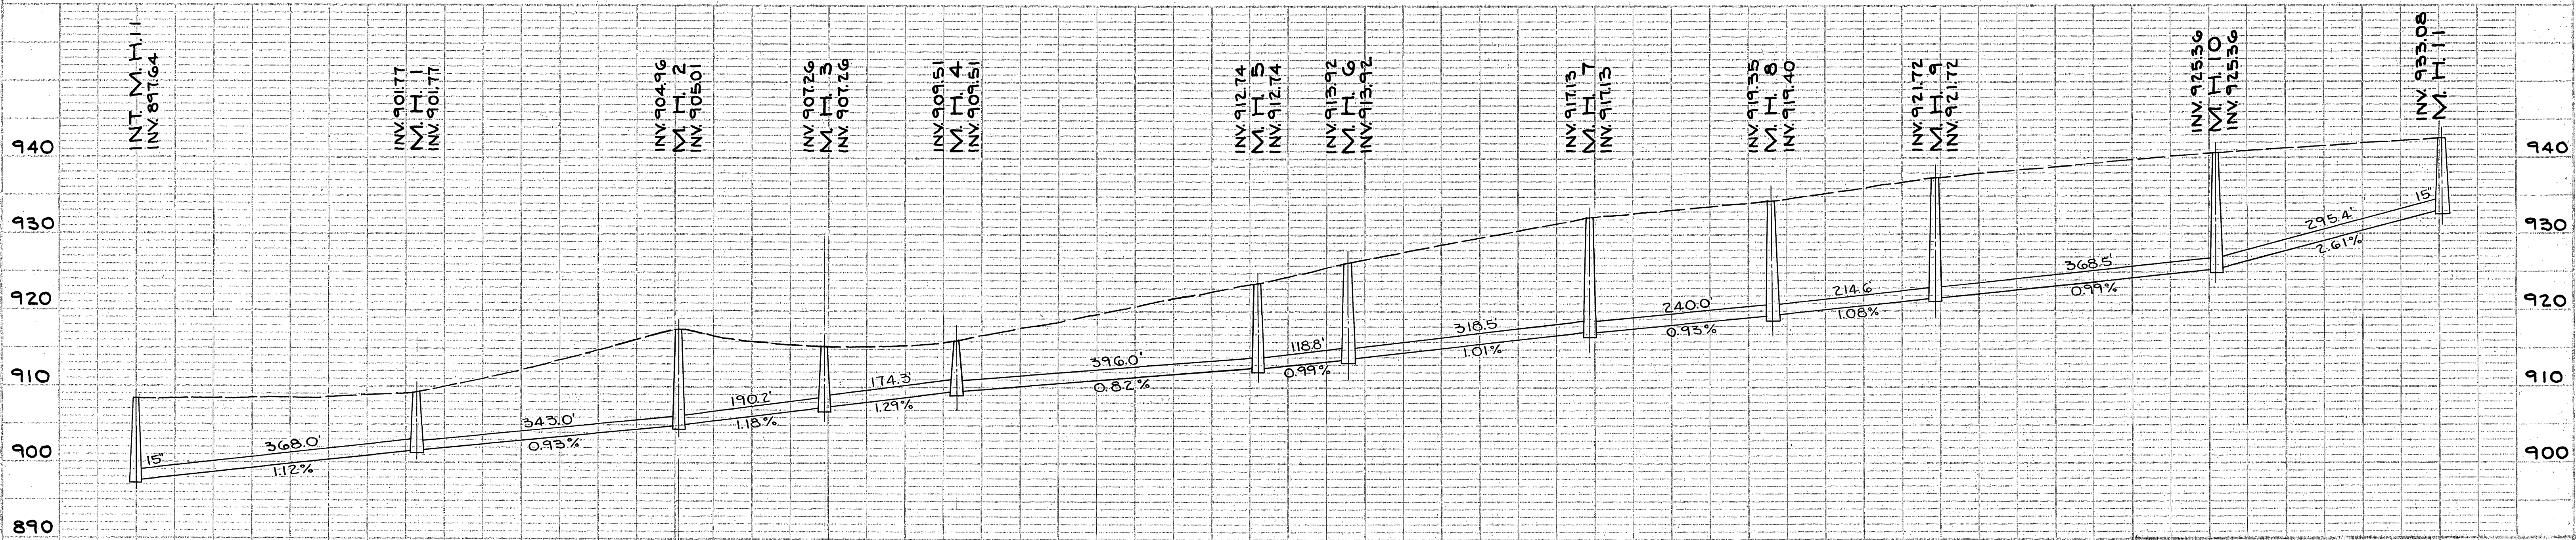

SCALE: HORIZ. 1"=100'
VERT. 1"= 10'

DEPARTMENT OF PUBLIC WORKS
CITY OF ROANOKE
**GARDEN CITY
TRUNK SEWER**
APPENDIX B TO REPORT ON SANITARY
SEWERAGE INTERCEPTORS AND TRUNK MAINS
PREPARED BY
HAYES, SEAY, MATTERN & MATTERN
ARCHITECTS-ENGINEERS
DECEMBER, 1965