



PLAN	DATE
BY	
REVISION	
NOTES	
NO. OF SHEETS	

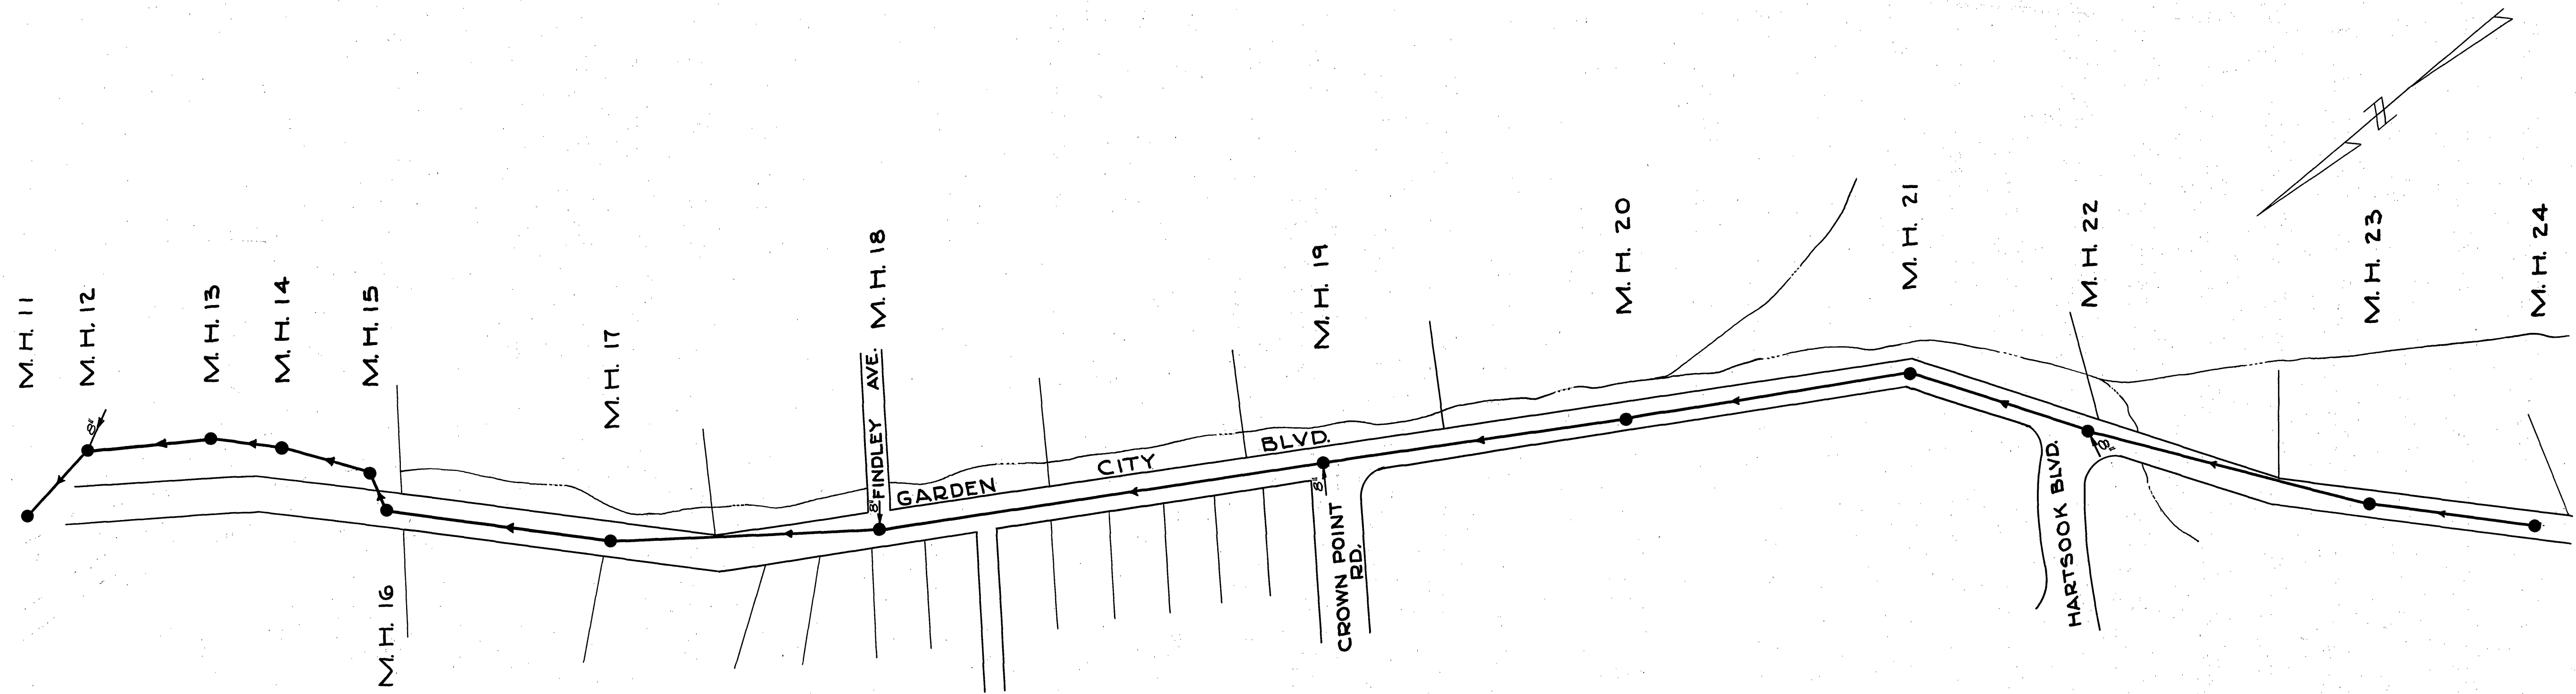

SCALE: 1"=100'

SEE CITY OF ROANOKE SEWER MAP SHEETS 437 & 426

PROFILE	DATE
BY	
REVISION	
NOTES	
NO. OF SHEETS	

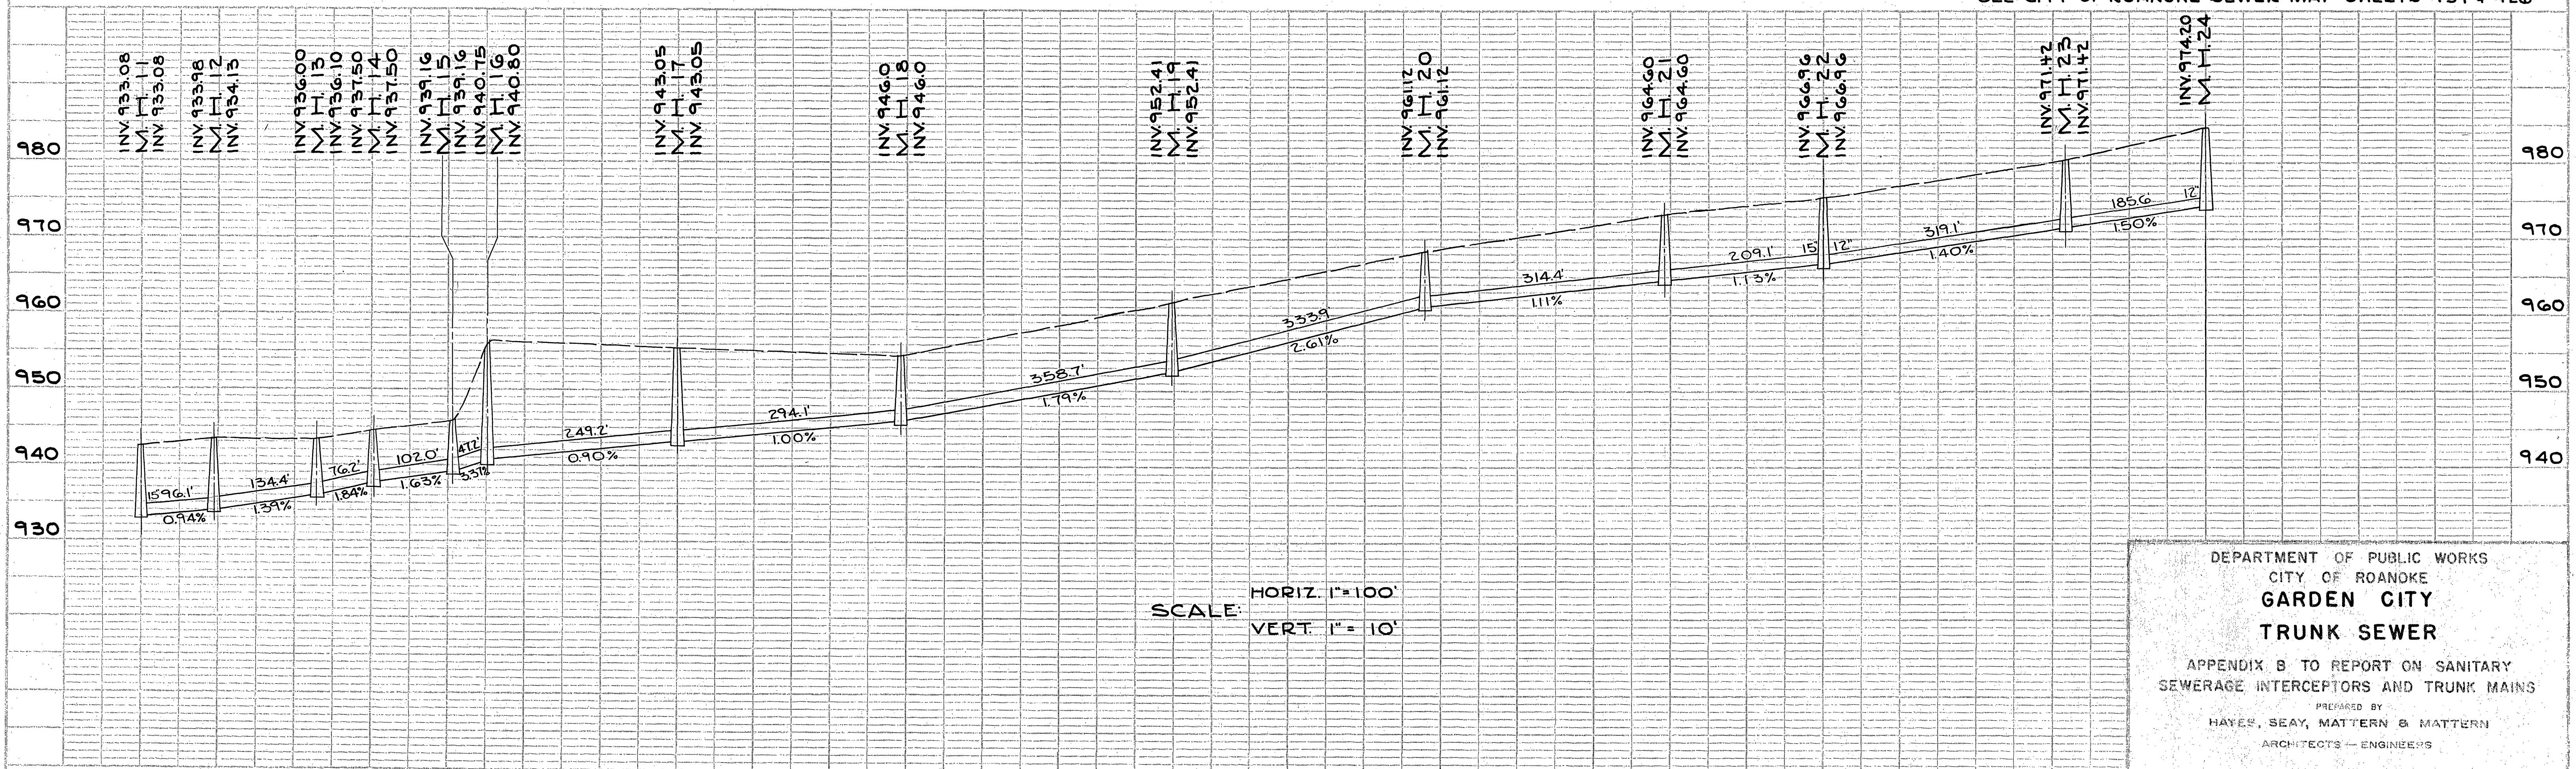

SCALE: HORIZ. 1"=100'
VERT. 1"= 10'

DEPARTMENT OF PUBLIC WORKS
CITY OF ROANOKE
GARDEN CITY
TRUNK SEWER
APPENDIX B TO REPORT ON SANITARY
SEWERAGE INTERCEPTORS AND TRUNK MAINS
PREPARED BY
HAYES, SEAY, MATTERN & MATTERN
ARCHITECTS - ENGINEERS
DECEMBER, 1965