



PLAN	SURVEYED	DATE
PLAT	PLAT	
NOTE: 25% OF THE TOTAL CHECKED		
NO. OF THE TOTAL CHECKED		

PROFILE	SURVEYED	DATE
PLAT	PLAT	
NOTE: 25% OF THE TOTAL CHECKED		
NO. OF THE TOTAL CHECKED		

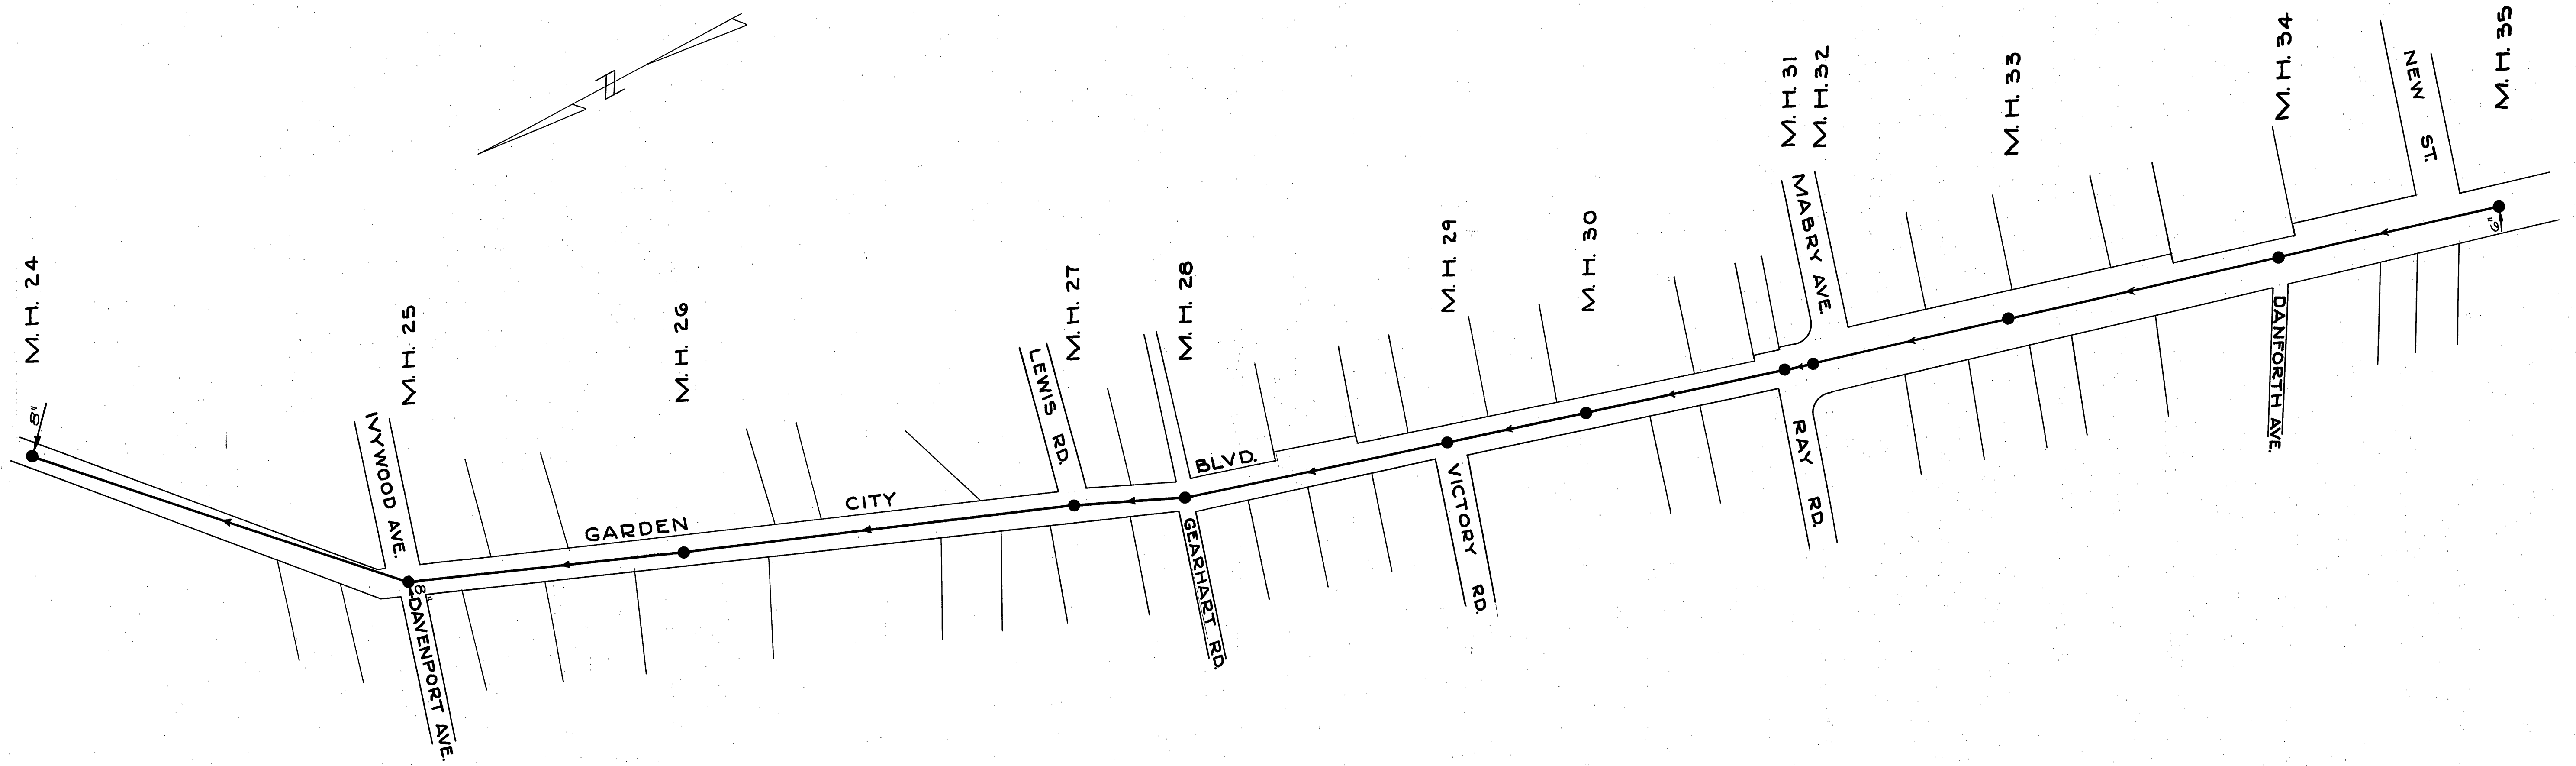

SCALE: 1" = 100'

SEE CITY OF ROANOKE SEWER MAP SHEETS 426, 439, 438

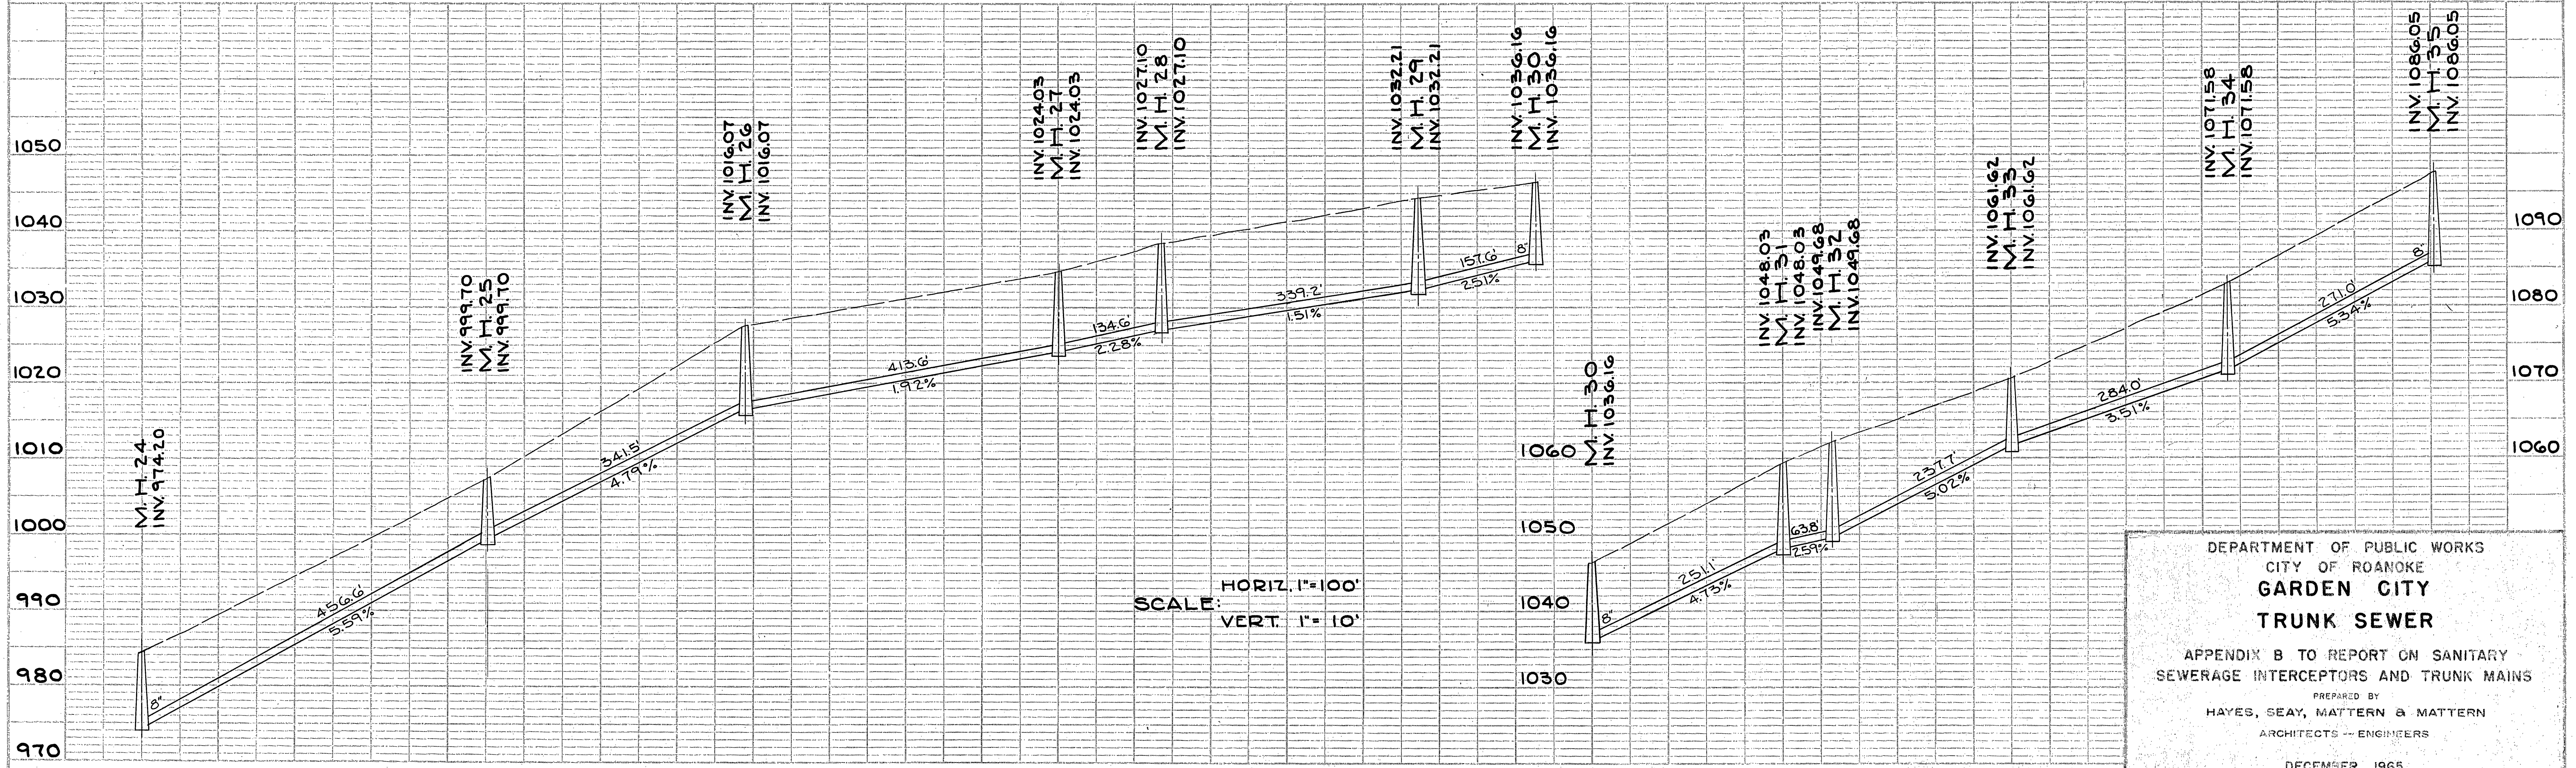

SCALE: HORIZ. 1" = 100'
VERT. 1" = 10'

DEPARTMENT OF PUBLIC WORKS
CITY OF ROANOKE
GARDEN CITY
TRUNK SEWER
APPENDIX B TO REPORT ON SANITARY
SEWERAGE INTERCEPTORS AND TRUNK MAINS
PREPARED BY
HAYES, SEAY, MATTERN & MATTERN
ARCHITECTS - ENGINEERS
DECEMBER, 1965