



PLAN	DESIGNED	BY	DATE
	CHECKED		
NOTE: BOOK ASSIGNMENT CHECKED			
BY: OF THE CHECKED			
NO.			

PROFILE	DESIGNED	BY	DATE
	CHECKED		
NOTE: BOOK ASSIGNMENT CHECKED			
BY: OF THE CHECKED			
NO.			

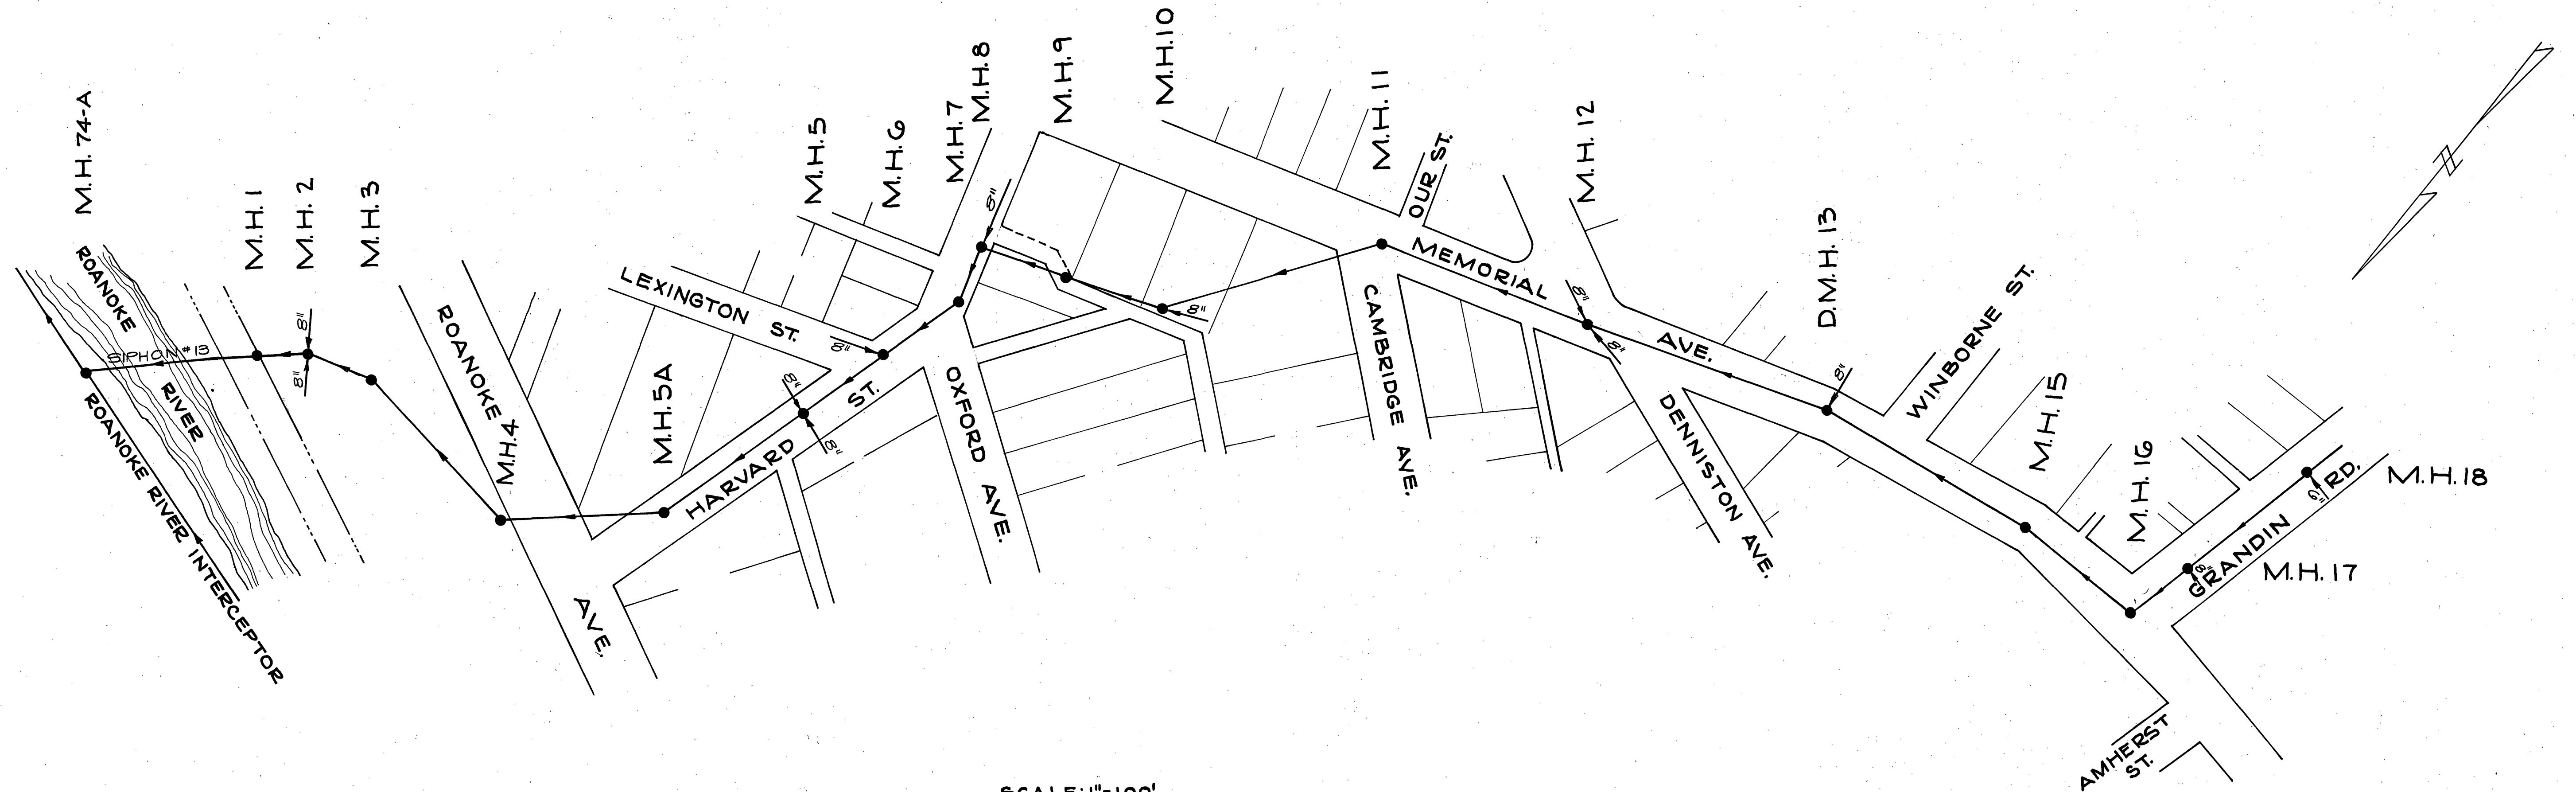

SEE CITY OF ROANOKE SEWER MAPS 132 & 133

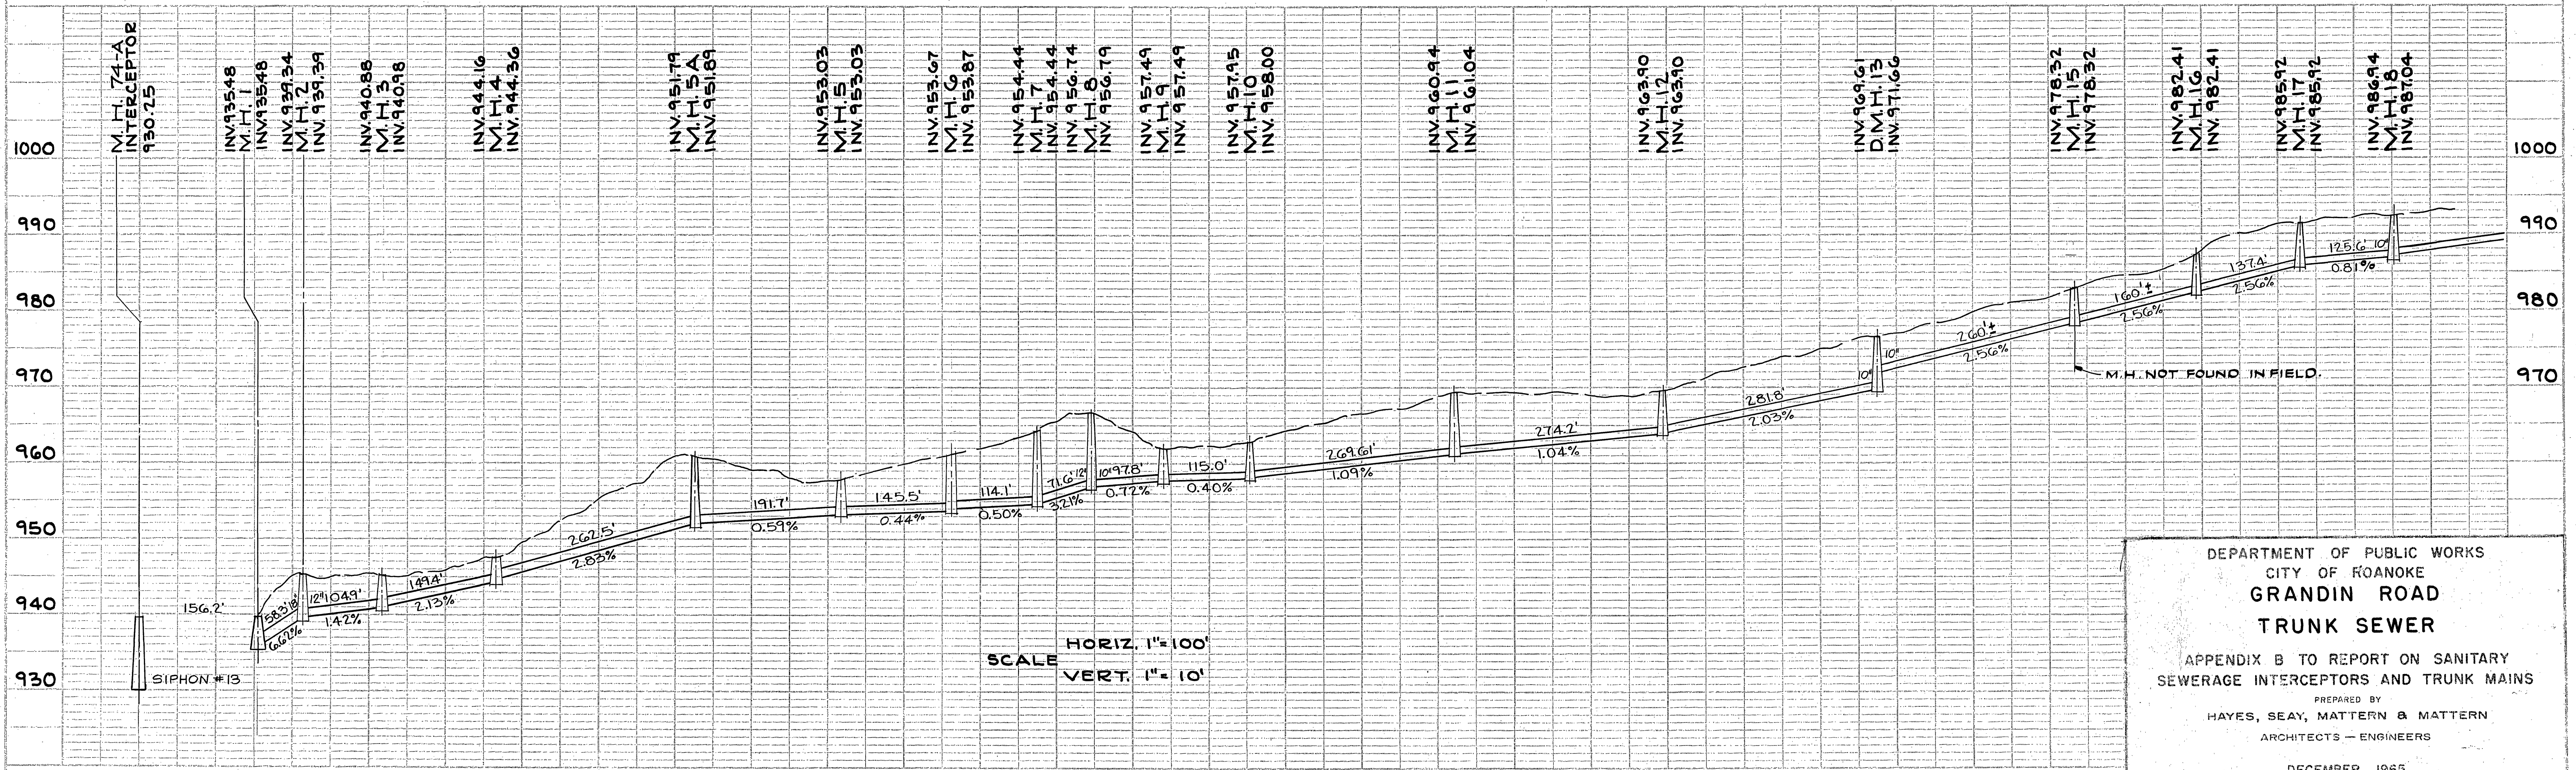

DEPARTMENT OF PUBLIC WORKS
CITY OF ROANOKE
**GRANDIN ROAD
TRUNK SEWER**

APPENDIX B TO REPORT ON SANITARY
SEWERAGE INTERCEPTORS AND TRUNK MAINS

PREPARED BY
HAYES, SEAY, MATTERN & MATTERN
ARCHITECTS - ENGINEERS

DECEMBER, 1965