



PLAN	SURVEYED	DATE
	PLOTTED	BY
NOTE BOOK ALIGNMENT C-27-ED		
ST. OF WAY C-27-ED		
NO.		

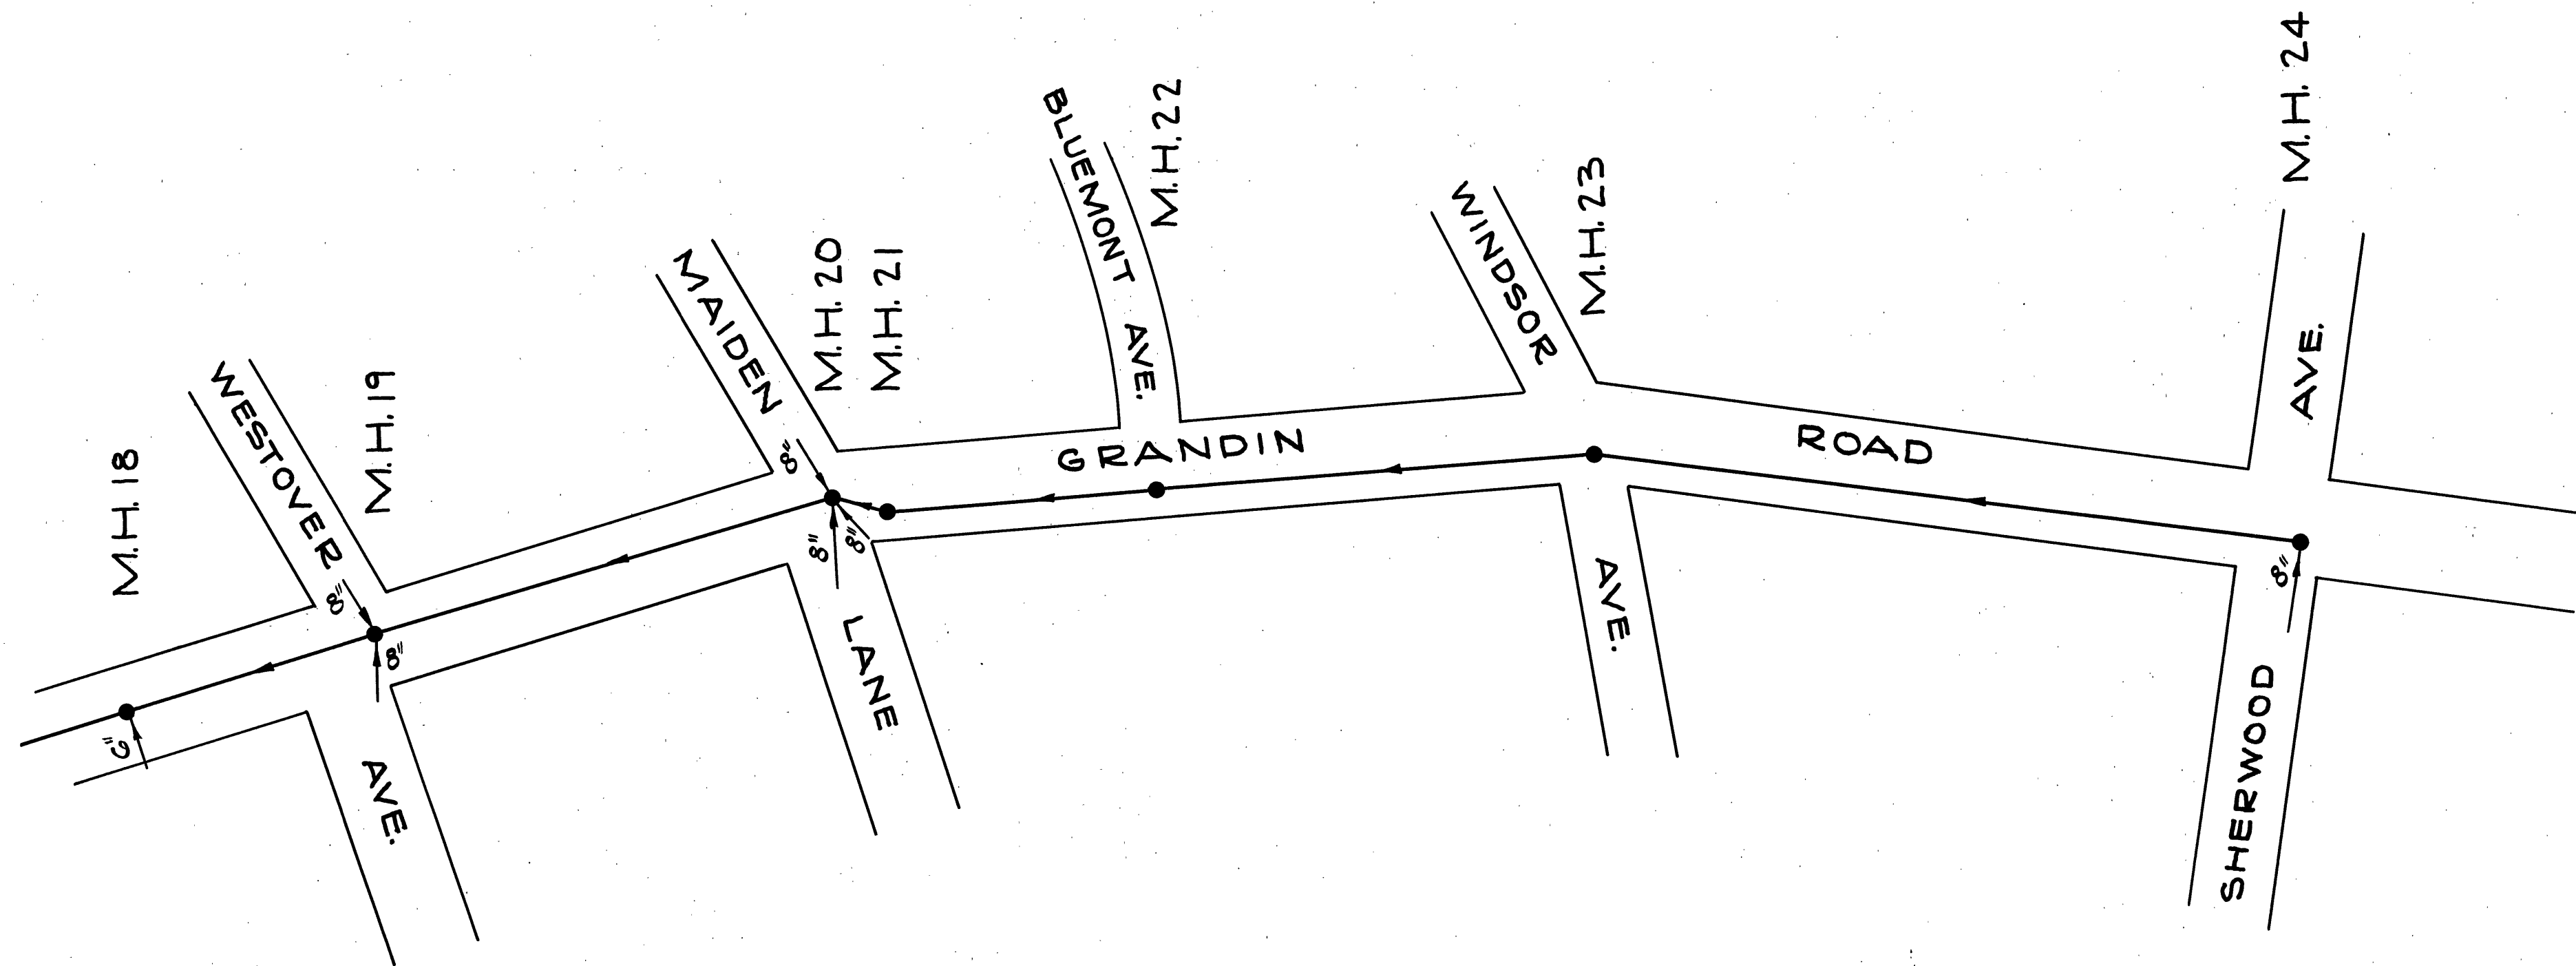

SCALE: 1" = 100'

SEE CITY OF ROANOKE SEWER MAPS 133 & 144

PROFILE	SURVEYED	DATE
	PLOTTED	BY
NOTE BOOK ISLAND SHEET		
ST. OF WAY C-27-ED		
NO.		

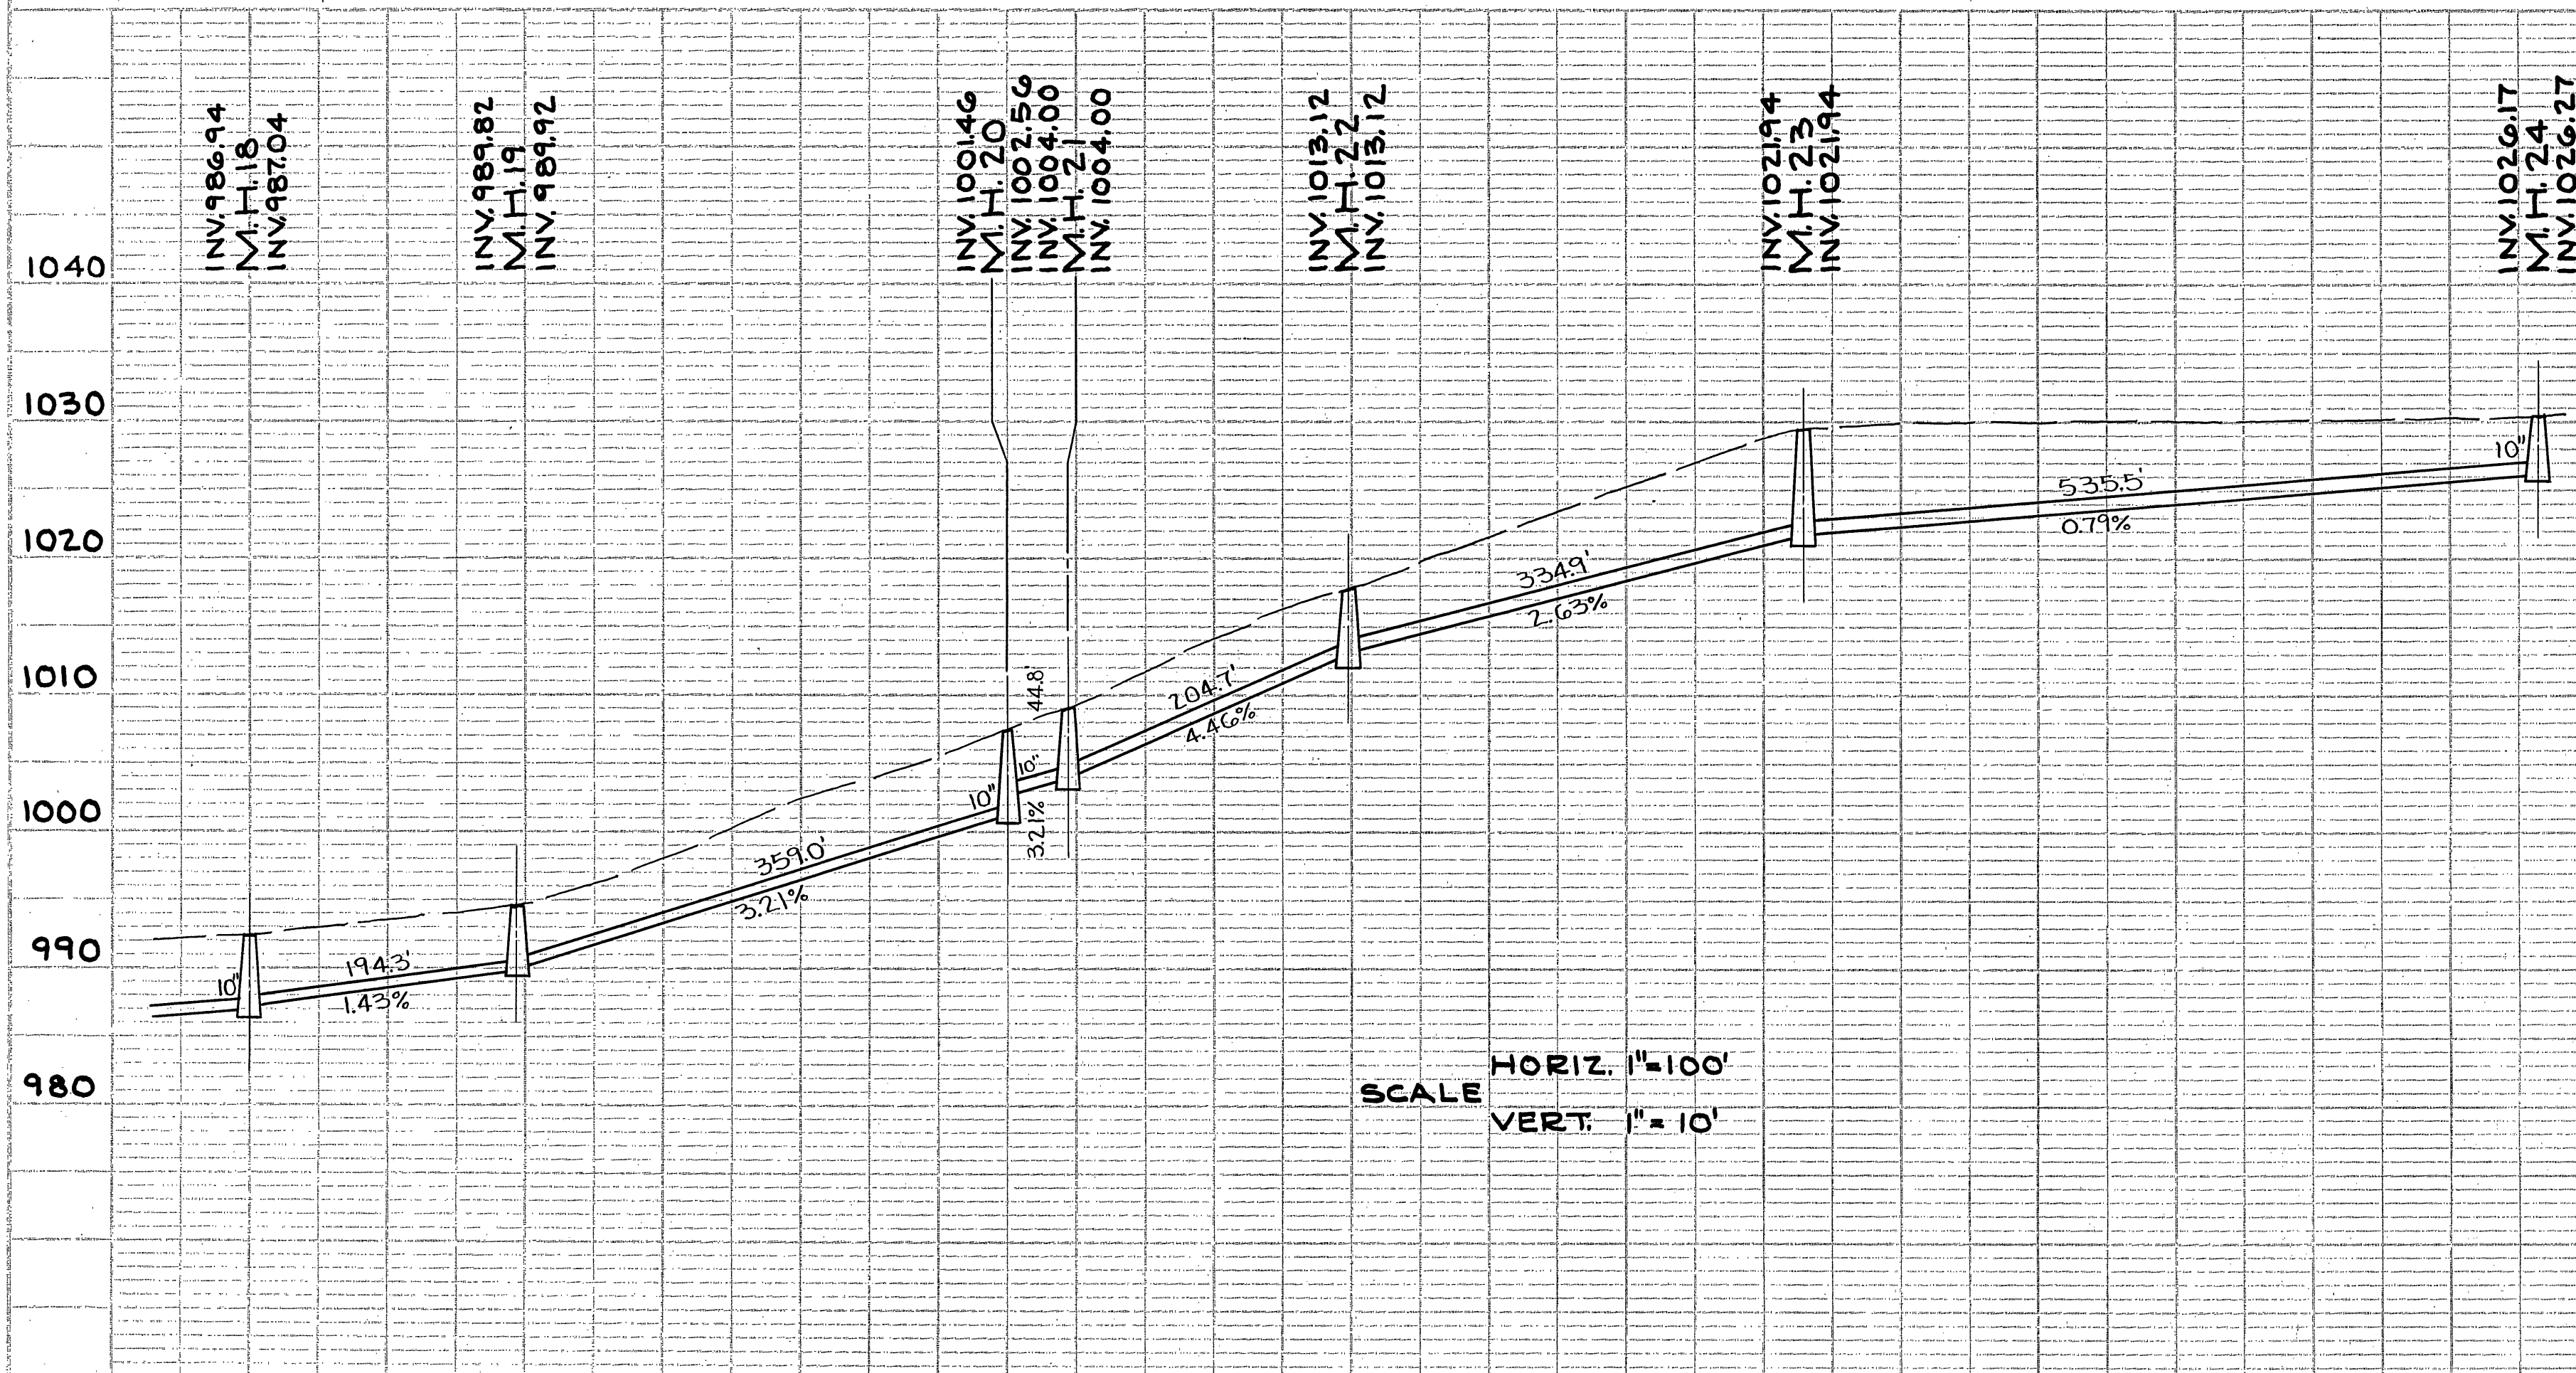

SCALE
HORIZ. 1" = 100'
VERT. 1" = 10'

DEPARTMENT OF PUBLIC WORKS
CITY OF ROANOKE
GRANDIN ROAD
TRUNK SEWER
APPENDIX B TO REPORT ON SANITARY
SEWERAGE INTERCEPTORS AND TRUNK MAINS
PREPARED BY
HAYES, SEAY, MATTERN & MATTERN
ARCHITECTS - ENGINEERS
DECEMBER, 1965