



PLAN
SURVEYED
NOTE BOOK ALIGNMENT CHECKED
NO. RT. OF WAY CHECKED

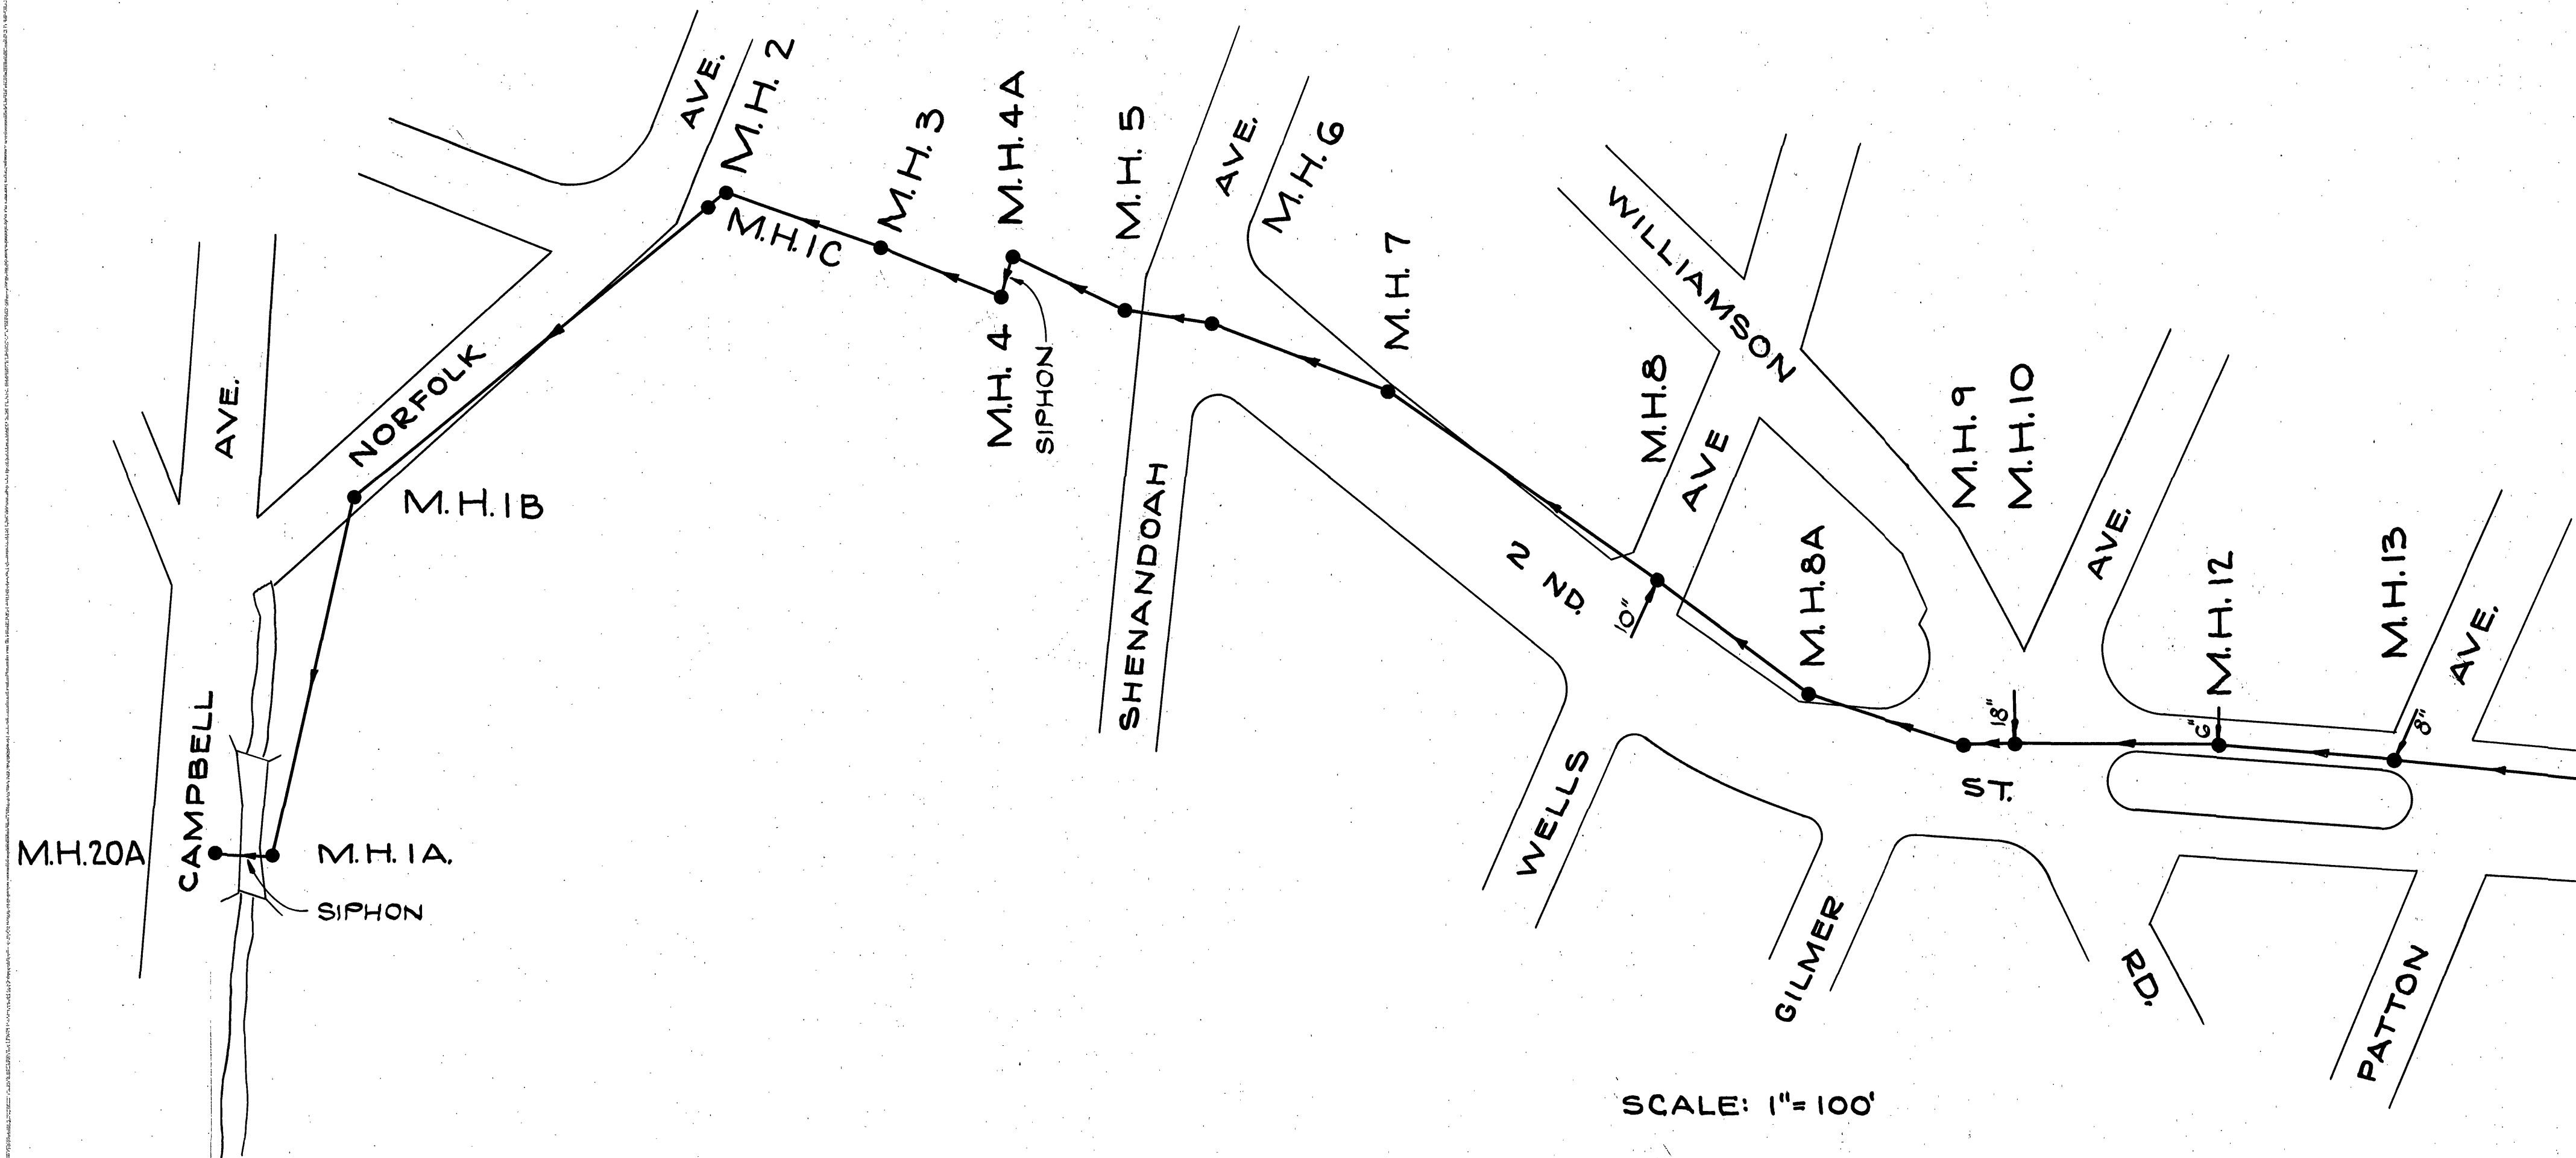

SEE CITY OF ROANOKE SEWER MAP 301

PROFILE
SURVEYED
NOTE BOOK ELEVATION CHECKED
NO. ELEVATION CHECKED

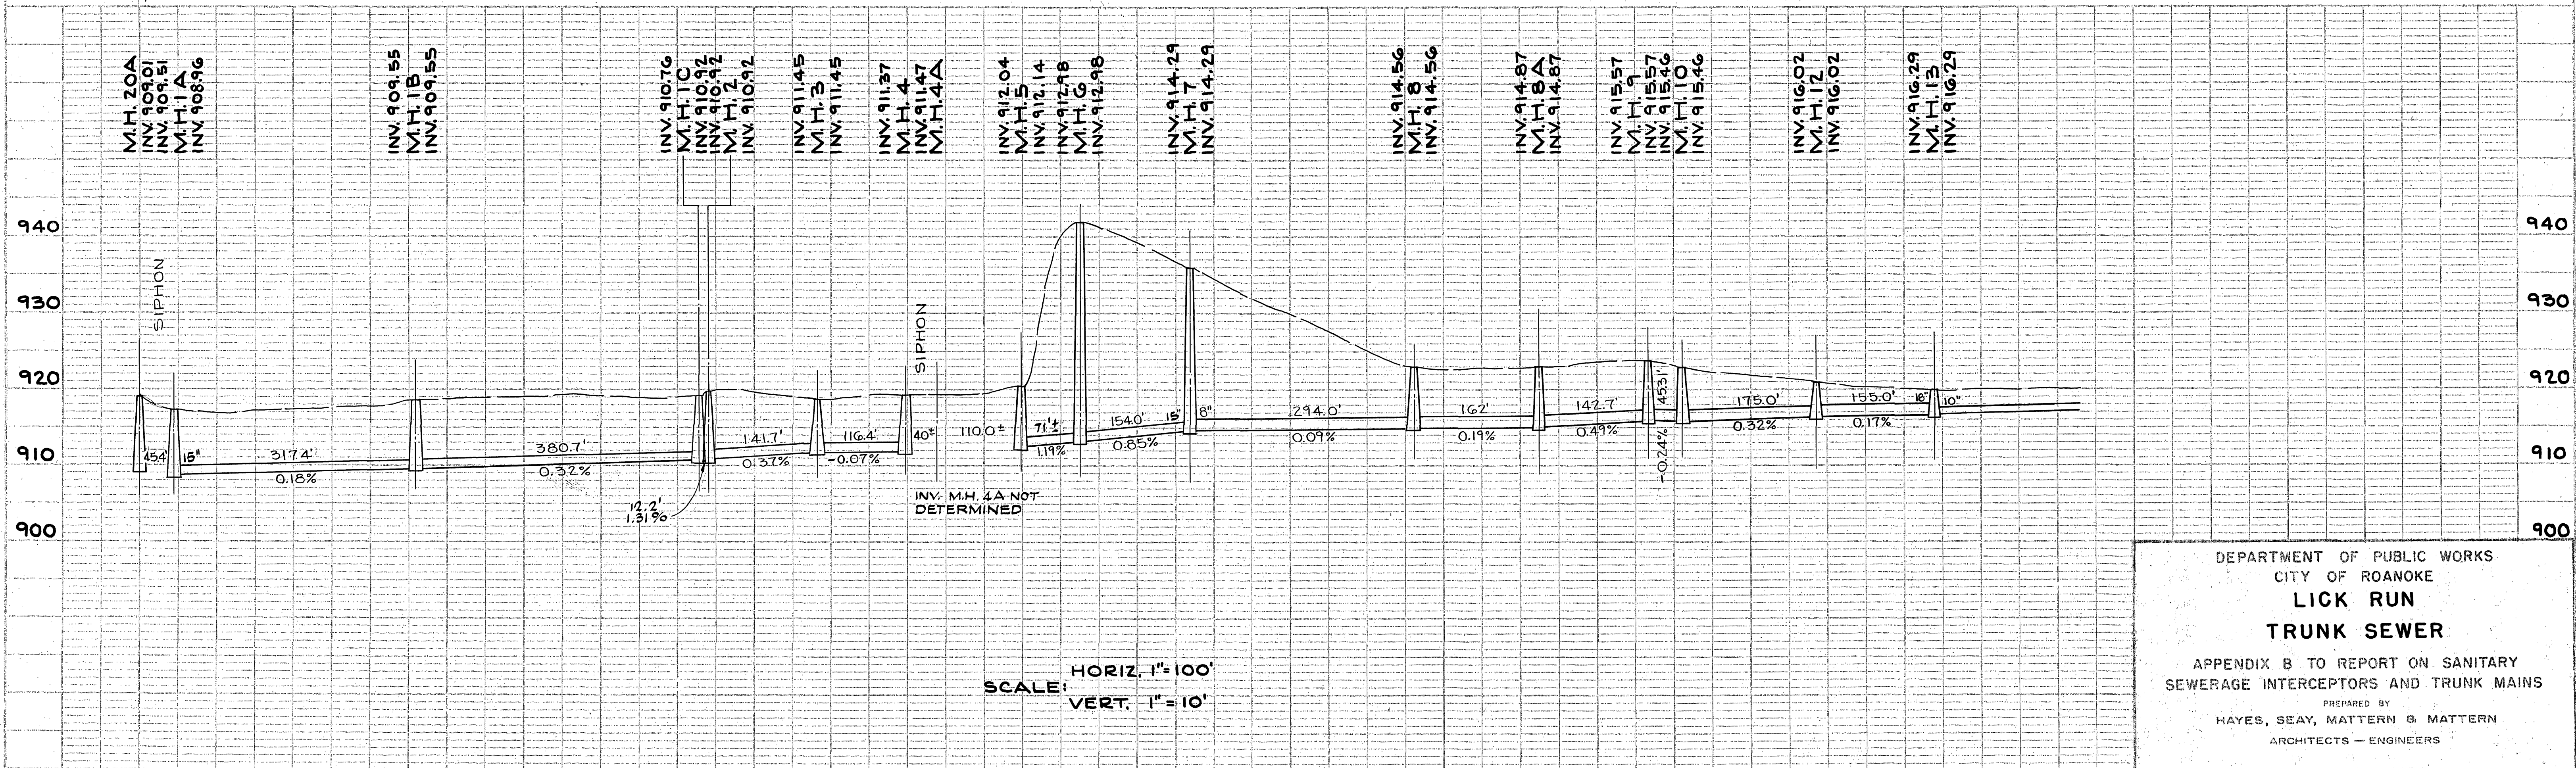

DEPARTMENT OF PUBLIC WORKS
CITY OF ROANOKE
**LICK RUN
TRUNK SEWER**
APPENDIX B TO REPORT ON SANITARY
SEWERAGE INTERCEPTORS AND TRUNK MAINS
PREPARED BY
HAYES, SEAY, MATTERN & MATTERN
ARCHITECTS - ENGINEERS
DECEMBER, 1965