
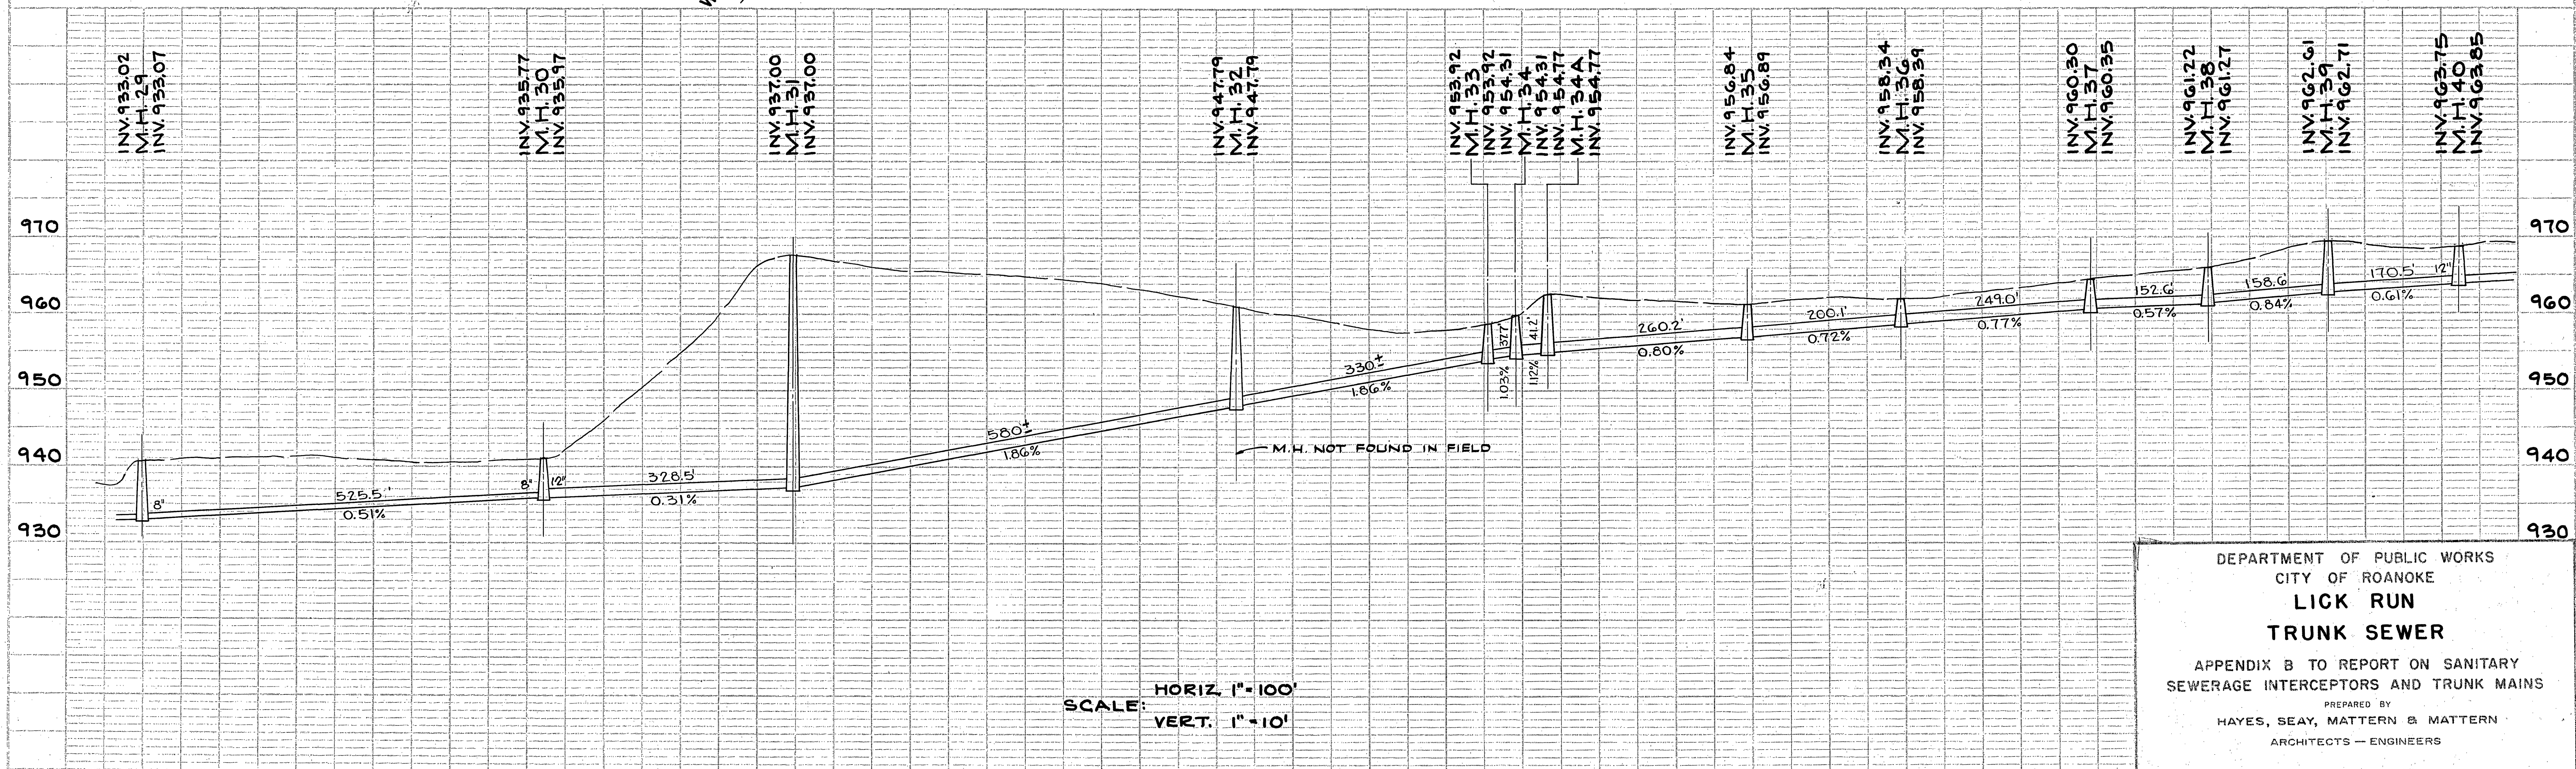


PLAN	DATE
SURVEYED	BY
NOTE BOOK	ALIGNED
RT. OF WAY	CHECKED
NO.	BY

PROFILE	DATE
SURVEYED	BY
NOTE BOOK	GRADED
RT. OF WAY	CHECKED
NO.	BY

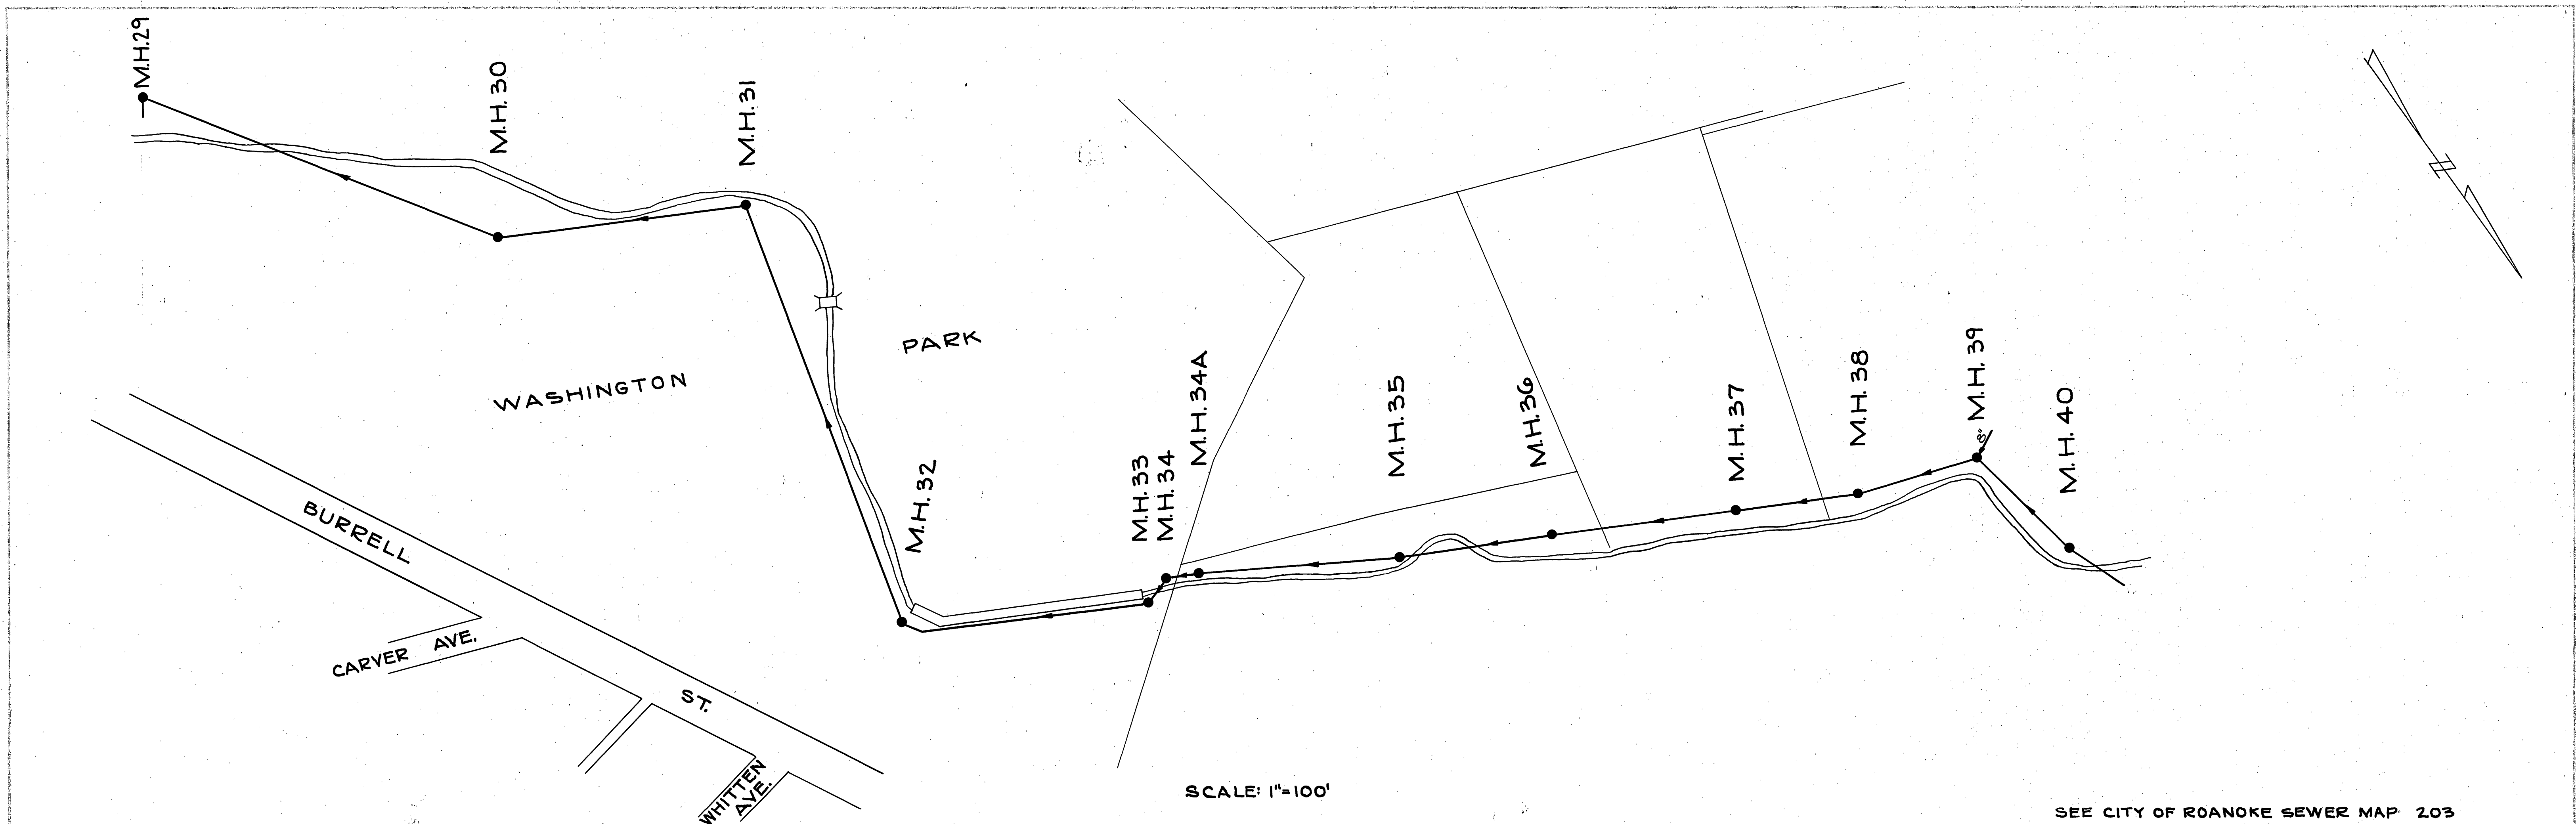

DEPARTMENT OF PUBLIC WORKS
CITY OF ROANOKE
**LICK RUN
TRUNK SEWER**
APPENDIX B TO REPORT ON SANITARY
SEWERAGE INTERCEPTORS AND TRUNK MAINS
PREPARED BY
HAYES, SEAY, MATTERN & MATTERN
ARCHITECTS - ENGINEERS
DECEMBER, 1965