



PLAN	DATE
DESIGNED	3/1
PLATTED	
NOTE BOOK	CHECKED
NO.	1
	1

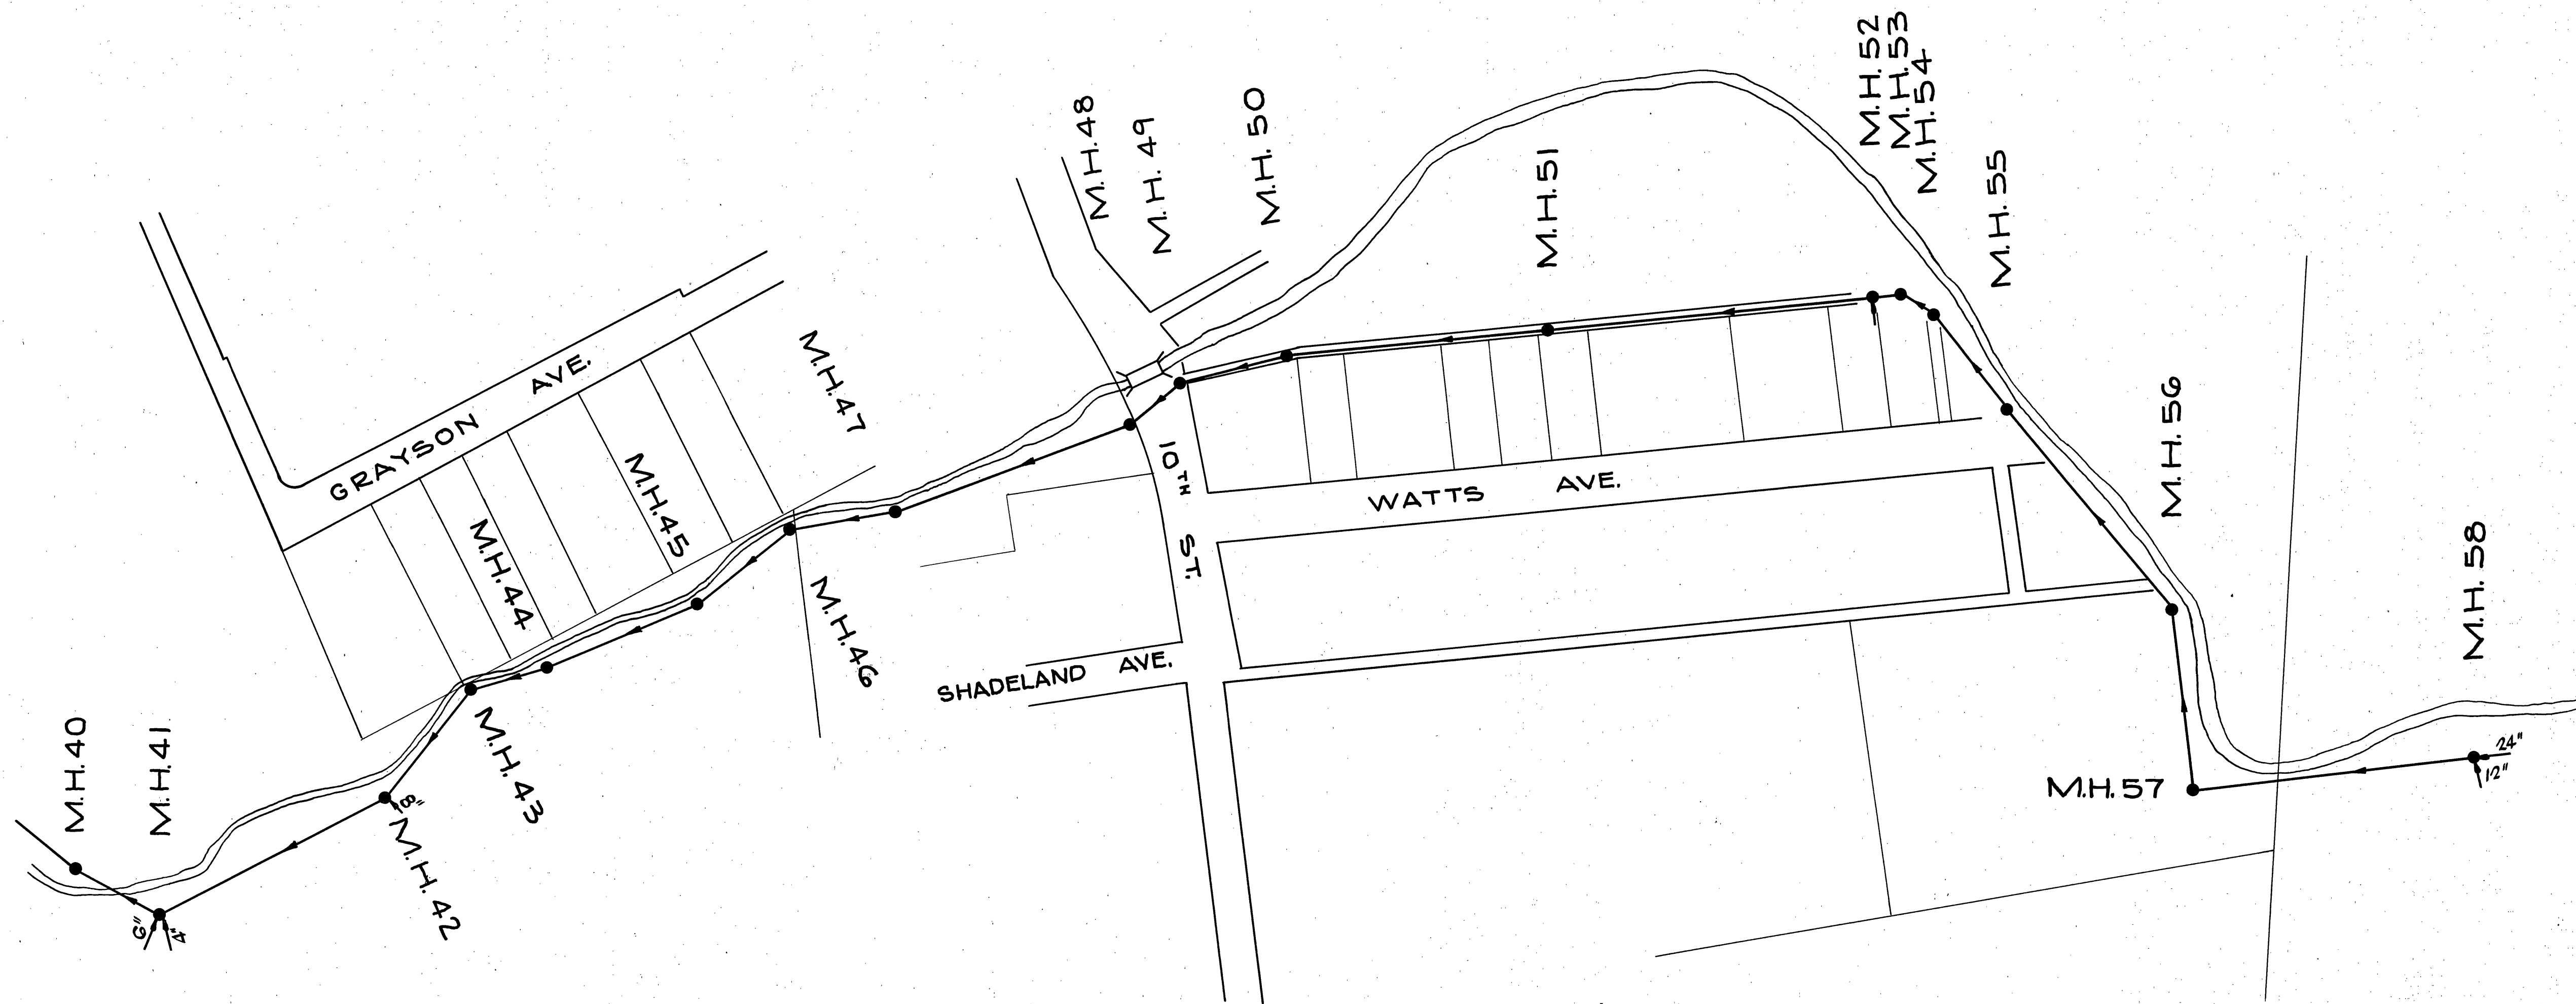

SCALE: 1"=100'

SEE CITY OF ROANOKE SEWER MAPS 203, 205, 223

PROFILE	DATE
DESIGNED	3/1
PLATTED	
NOTE BOOK	CHECKED
NO.	1
	1

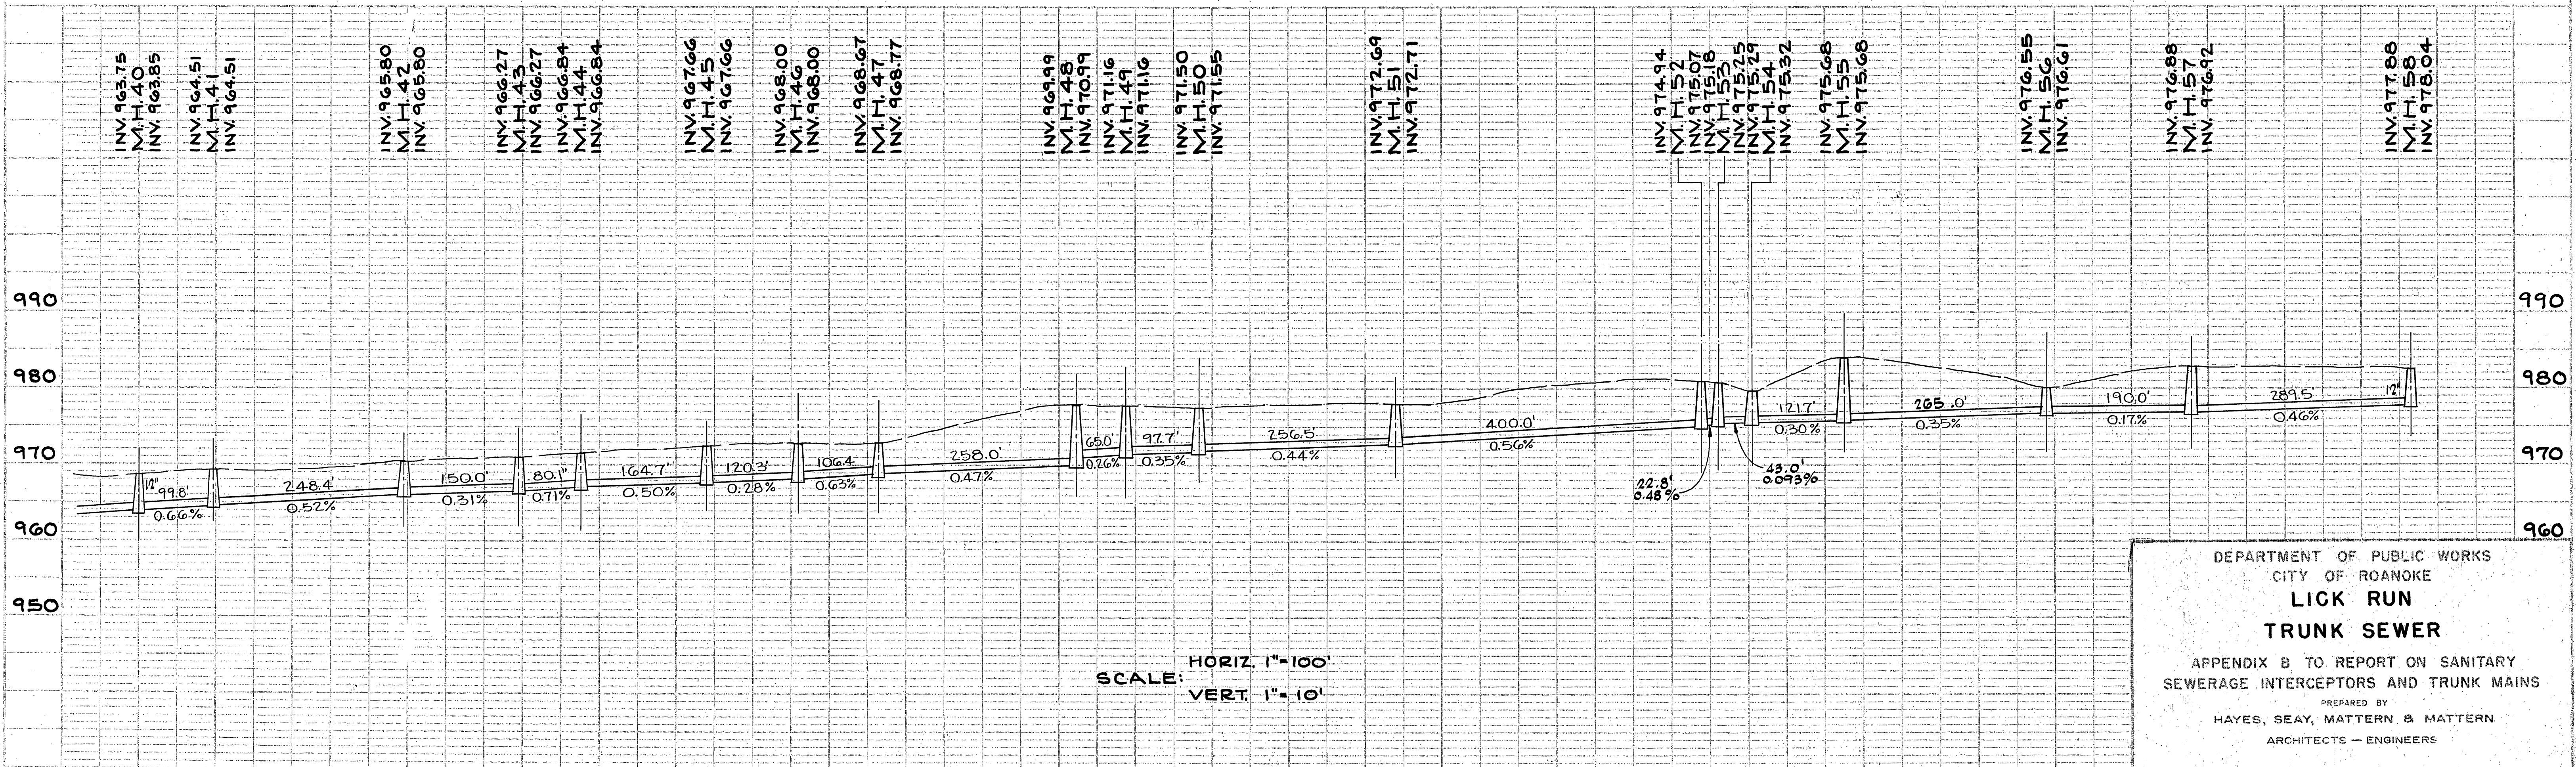

SCALE: HORIZ. 1"=100'
VERT. 1"=10'

DEPARTMENT OF PUBLIC WORKS
CITY OF ROANOKE
**LICK RUN
TRUNK SEWER**
APPENDIX B TO REPORT ON SANITARY
SEWERAGE INTERCEPTORS AND TRUNK MAINS
PREPARED BY
HAYES, SEAY, MATTERN & MATTERN
ARCHITECTS — ENGINEERS
DECEMBER, 1965