



PLAN	SURVEYED	DATE
	PLACED	BY
	NOTE BOOK ALIGNMENT CHECKED	
	BY OF DAY CHECKED	
NO.		

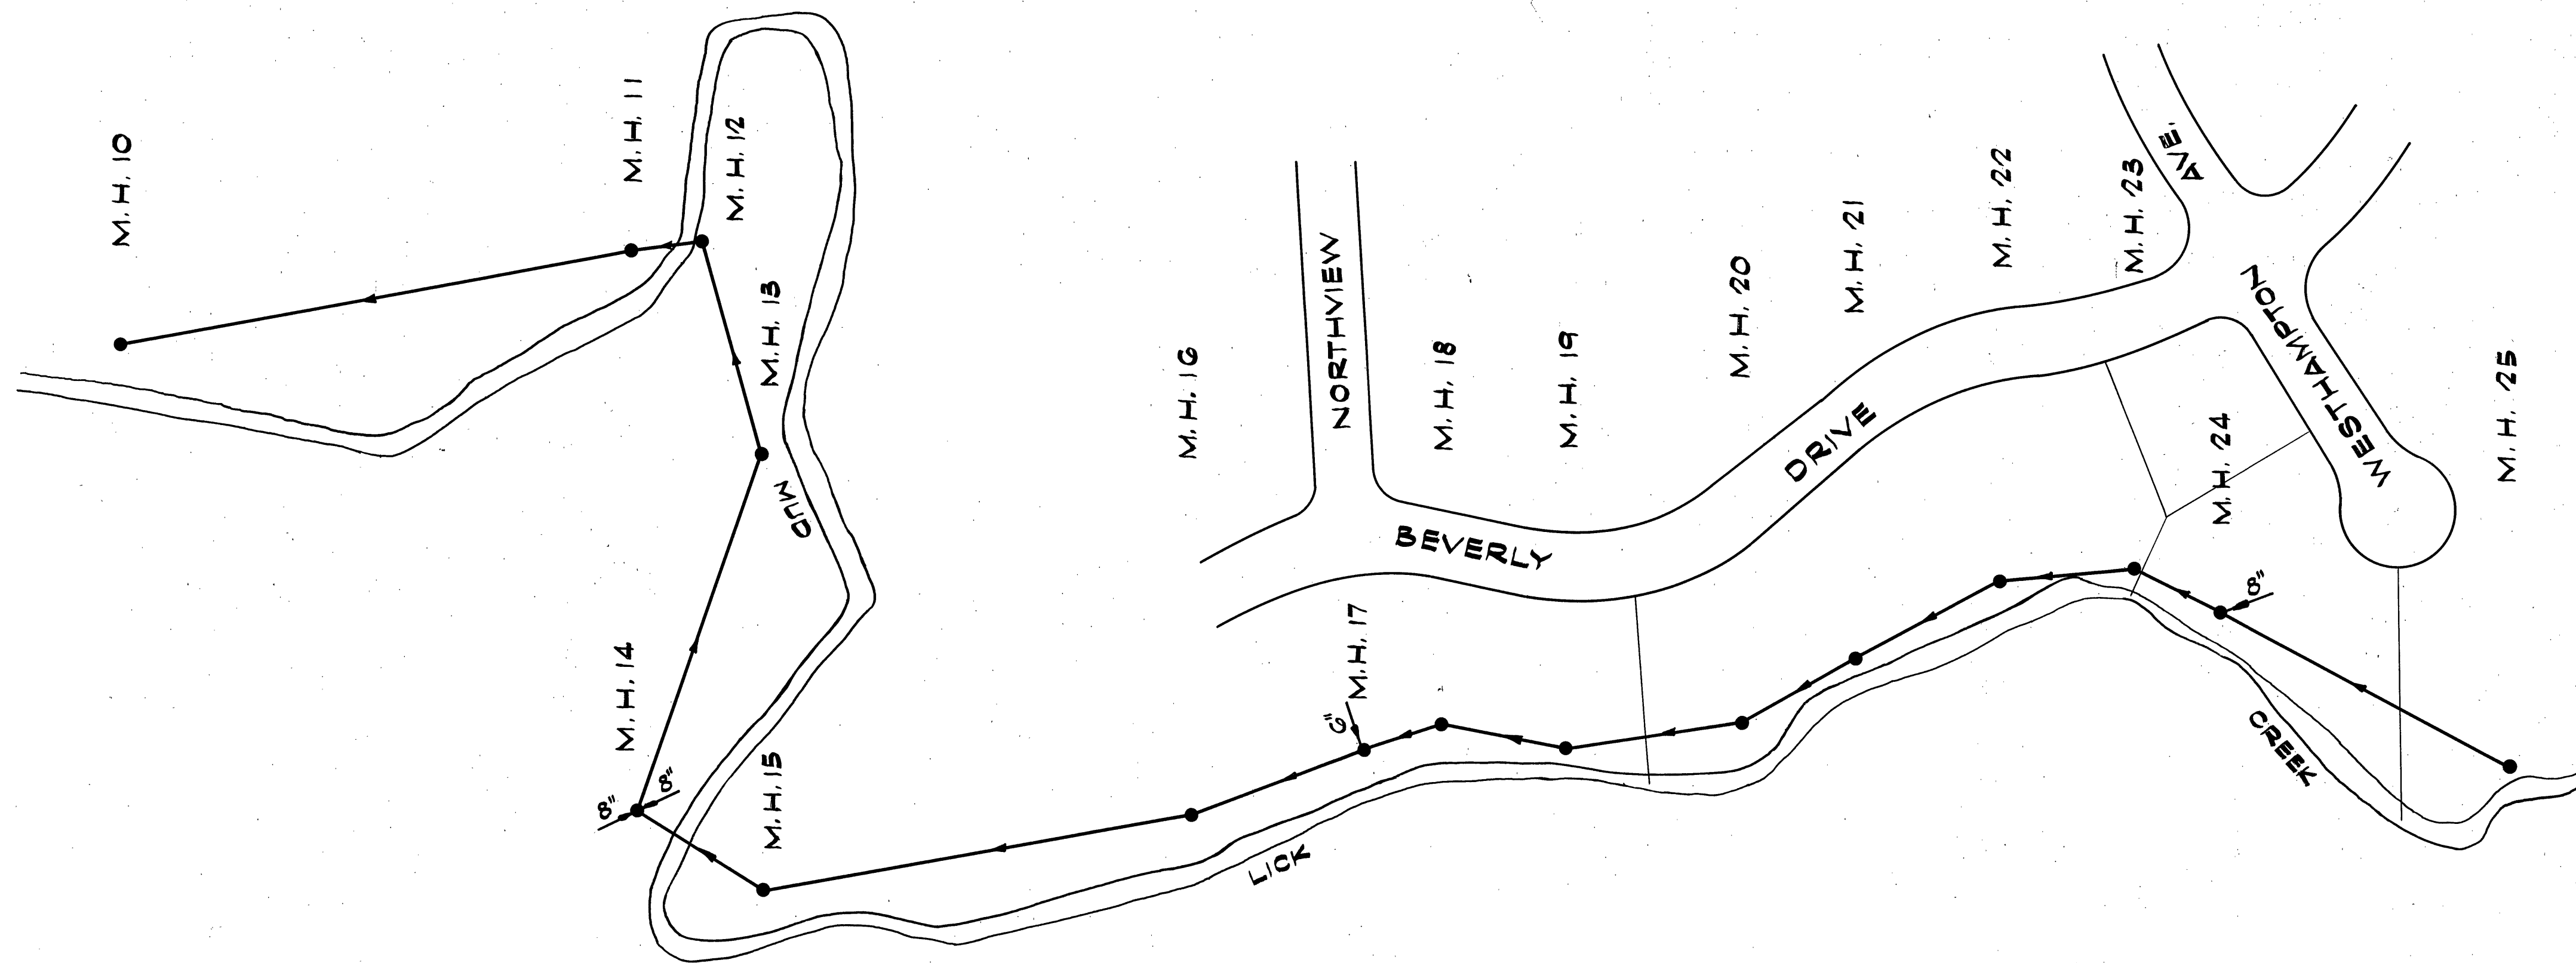

SCALE 1" = 100'

SEE CITY OF ROANOKE SEWER MAP, SHEETS 102 & 103

PROFILE	SURVEYED	DATE
	PLACED	BY
	NOTE BOOK GRADES CHECKED	
	BY OF DAY CHECKED	
NO.		

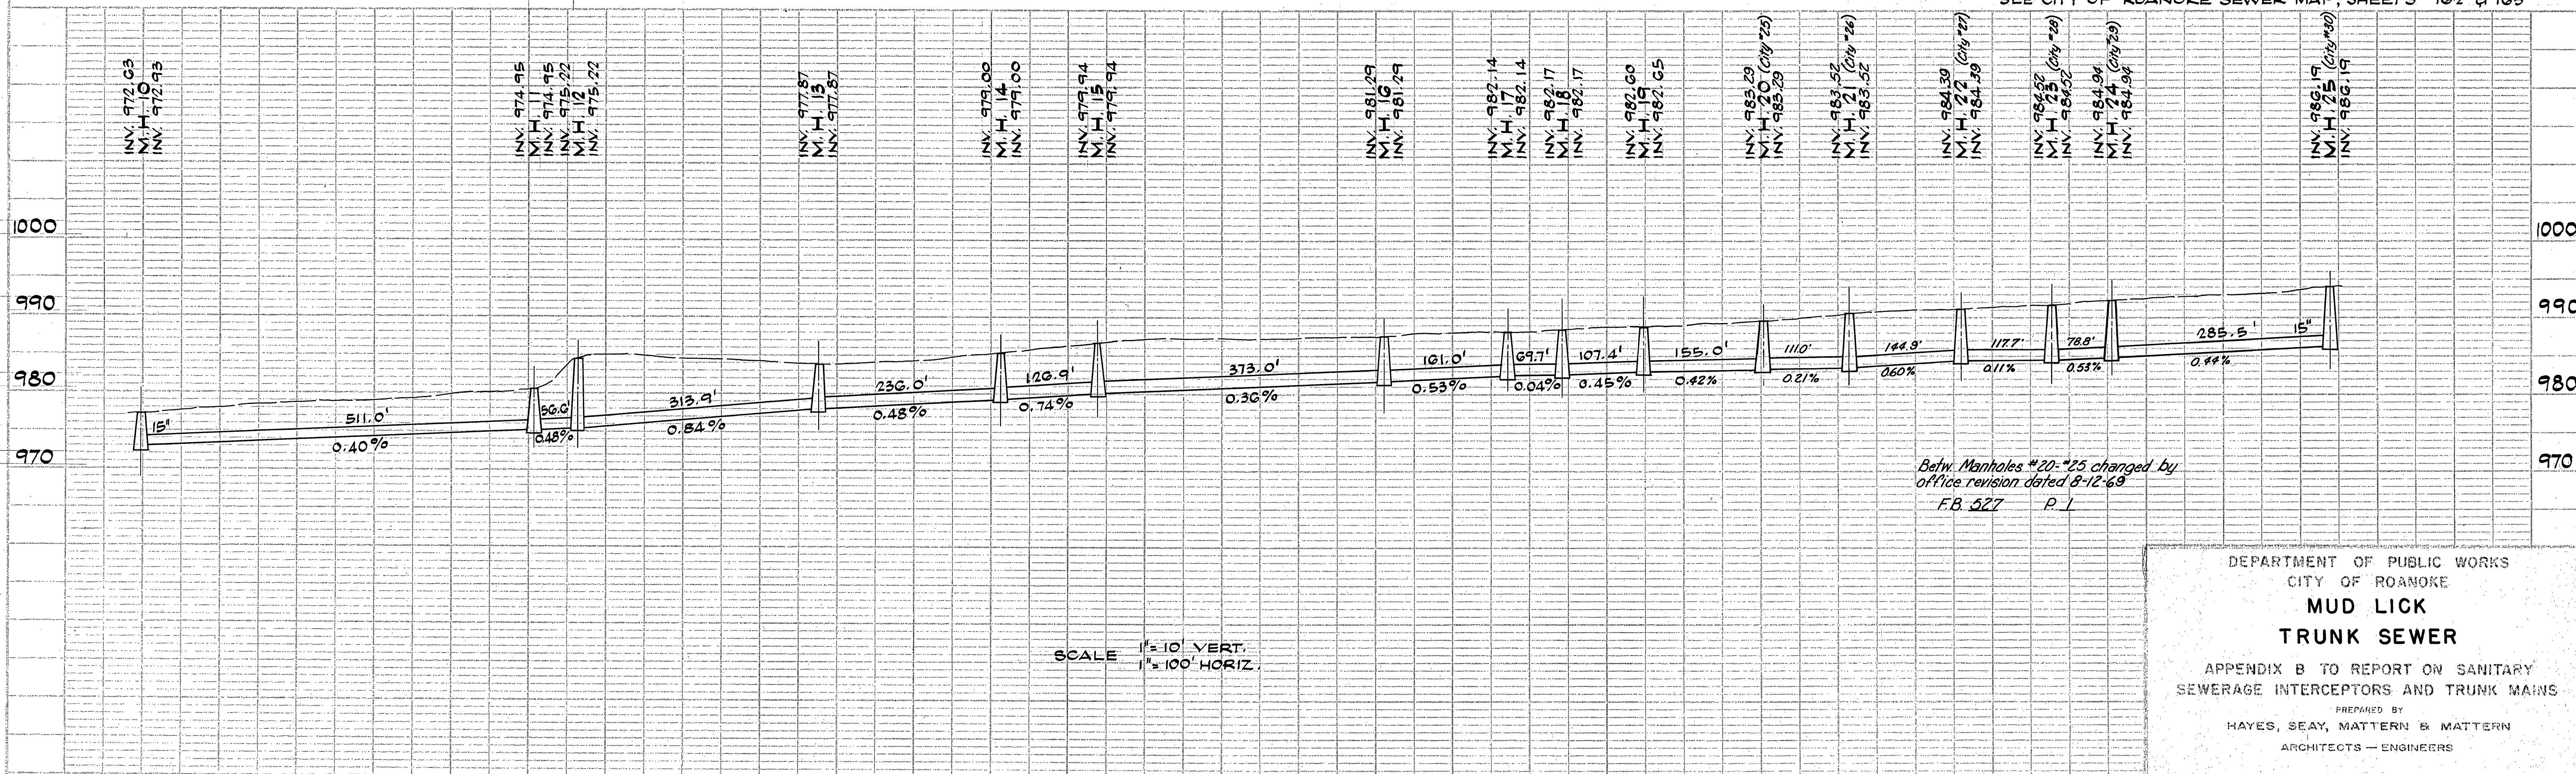

SCALE 1" = 10' VERT.
1" = 100' HORIZ.

DEPARTMENT OF PUBLIC WORKS
CITY OF ROANOKE
**MUD LICK
TRUNK SEWER**
APPENDIX B TO REPORT ON SANITARY
SEWERAGE INTERCEPTORS AND TRUNK MAINS
PREPARED BY
HAYES, SEAY, MATTERN & MATTERN
ARCHITECTS — ENGINEERS
DECEMBER, 1965