


|         |      |
|---------|------|
| PLAN    | DATE |
| BY      |      |
| CHECKED |      |
| NOTED   |      |
| BY      |      |
| DATE    |      |


ROANOKE RIVER

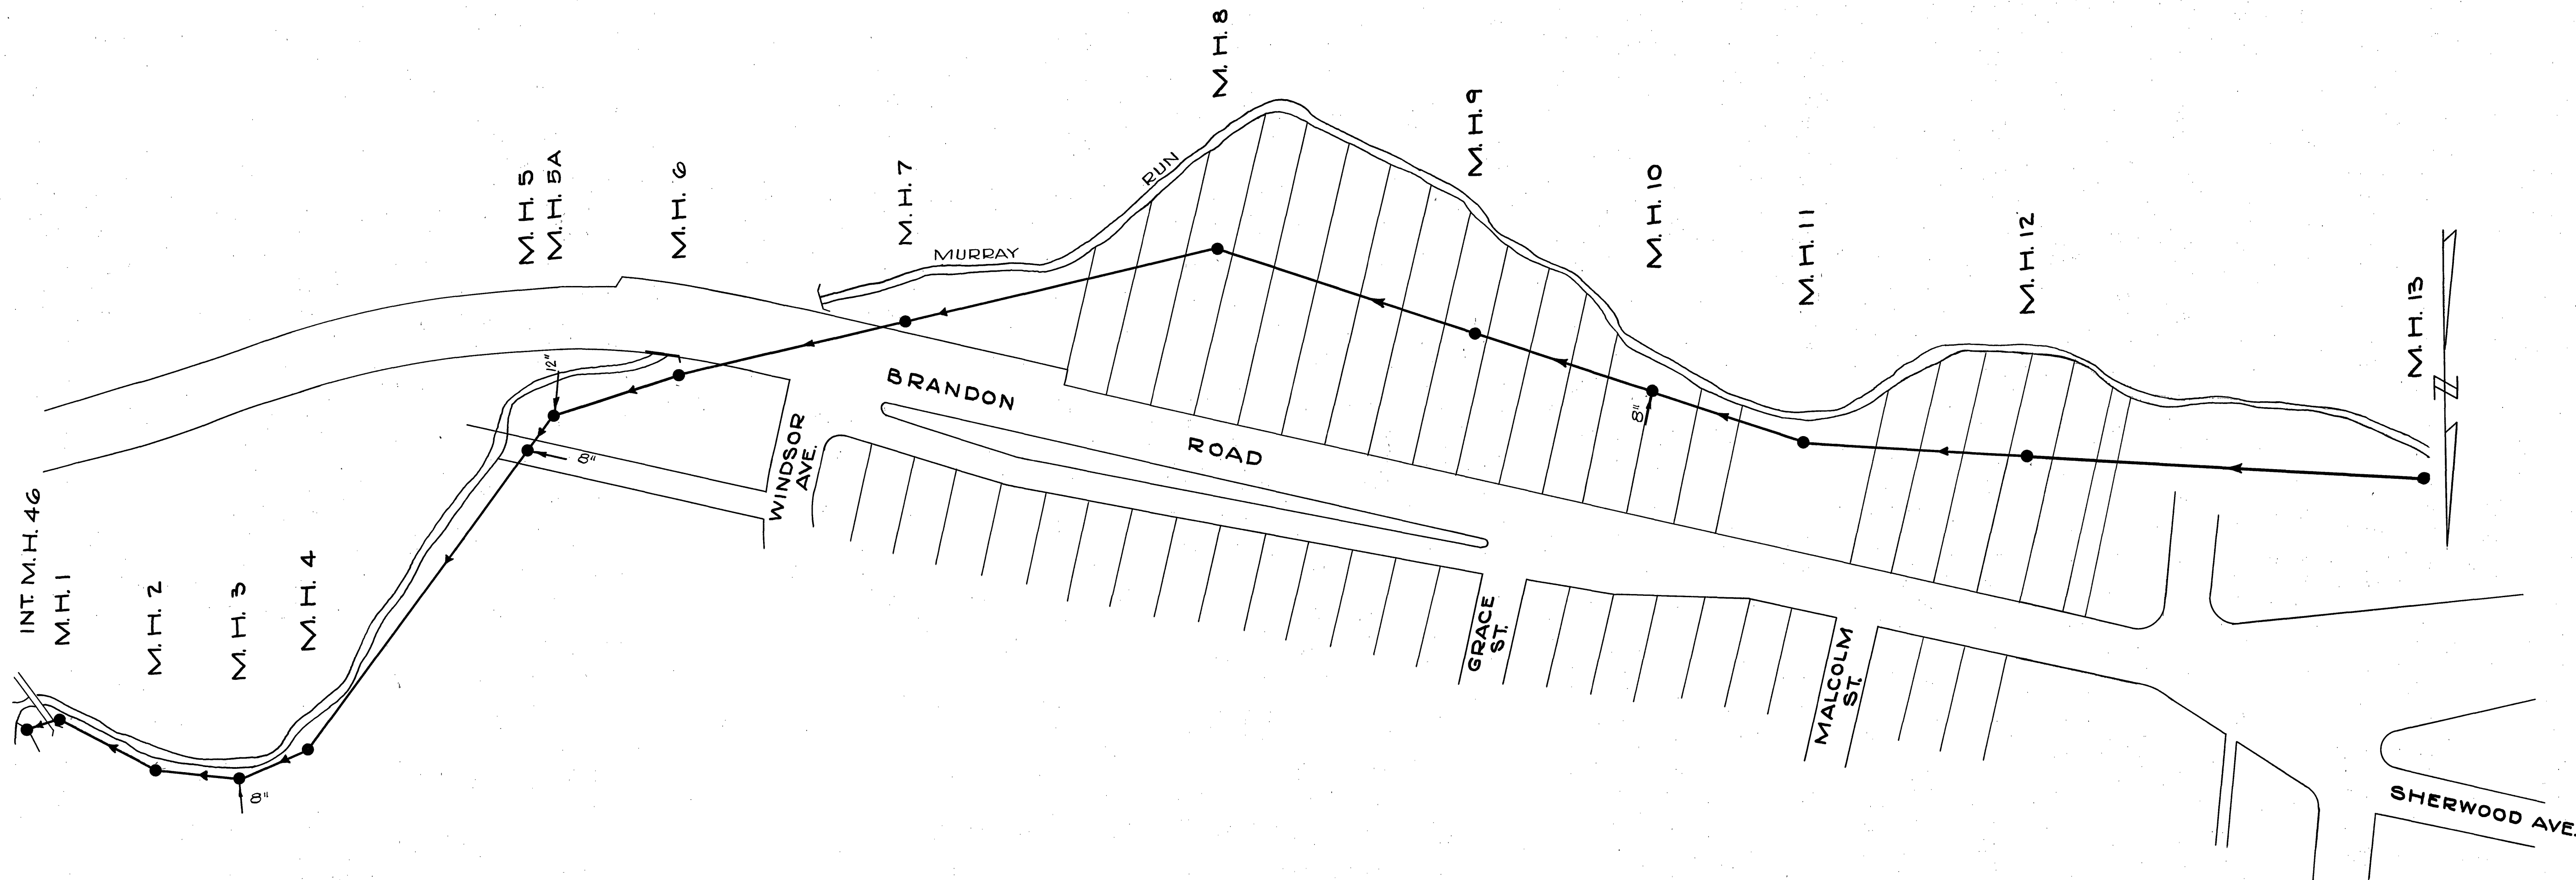

SCALE: 1"=100'

SEE CITY OF ROANOKE SEWER MAP SHEET 125

|         |      |
|---------|------|
| PROFILE | DATE |
| BY      |      |
| CHECKED |      |
| NOTED   |      |
| BY      |      |
| DATE    |      |

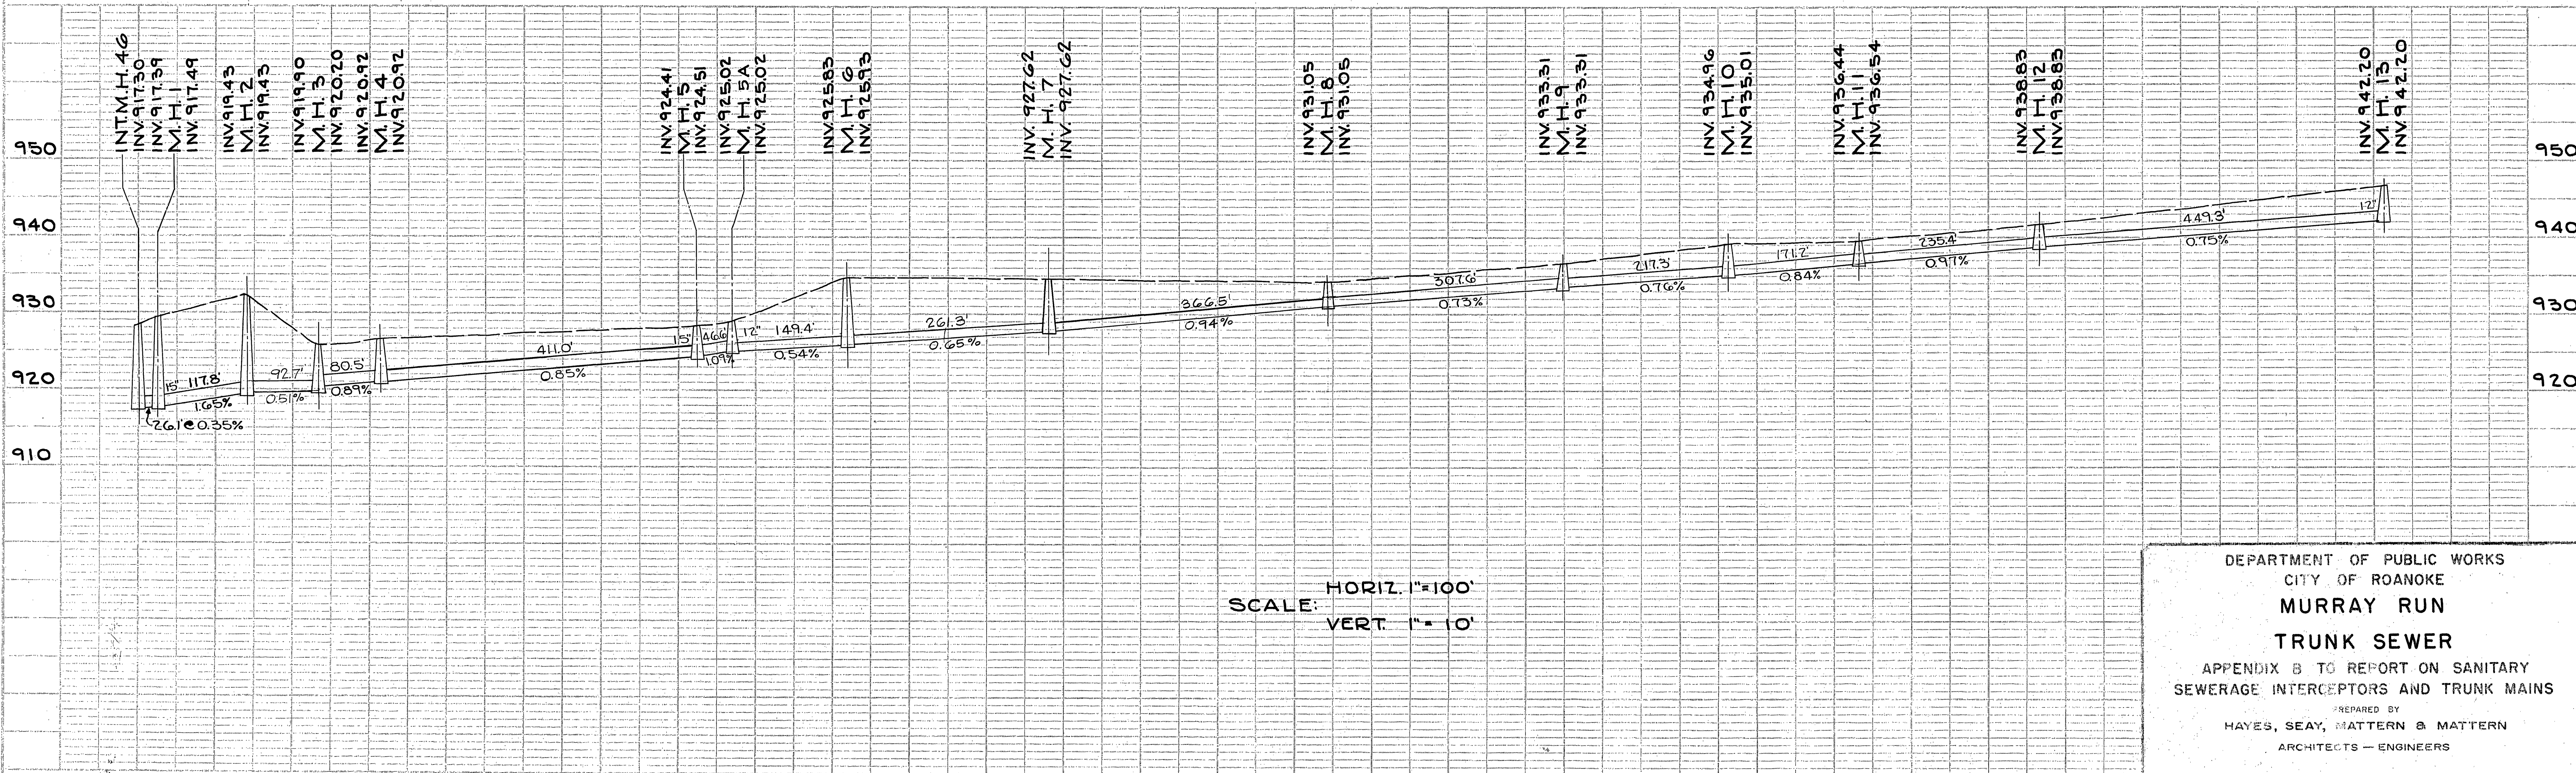

SCALE: HORIZ. 1"=100'  
VERT. 1"=10'

DEPARTMENT OF PUBLIC WORKS  
CITY OF ROANOKE  
**MURRAY RUN**  
**TRUNK SEWER**  
APPENDIX B TO REPORT ON SANITARY  
SEWERAGE INTERCEPTORS AND TRUNK MAINS  
PREPARED BY  
HAYES, SEAY, MATTERN & MATTERN  
ARCHITECTS - ENGINEERS  
DECEMBER, 1965