
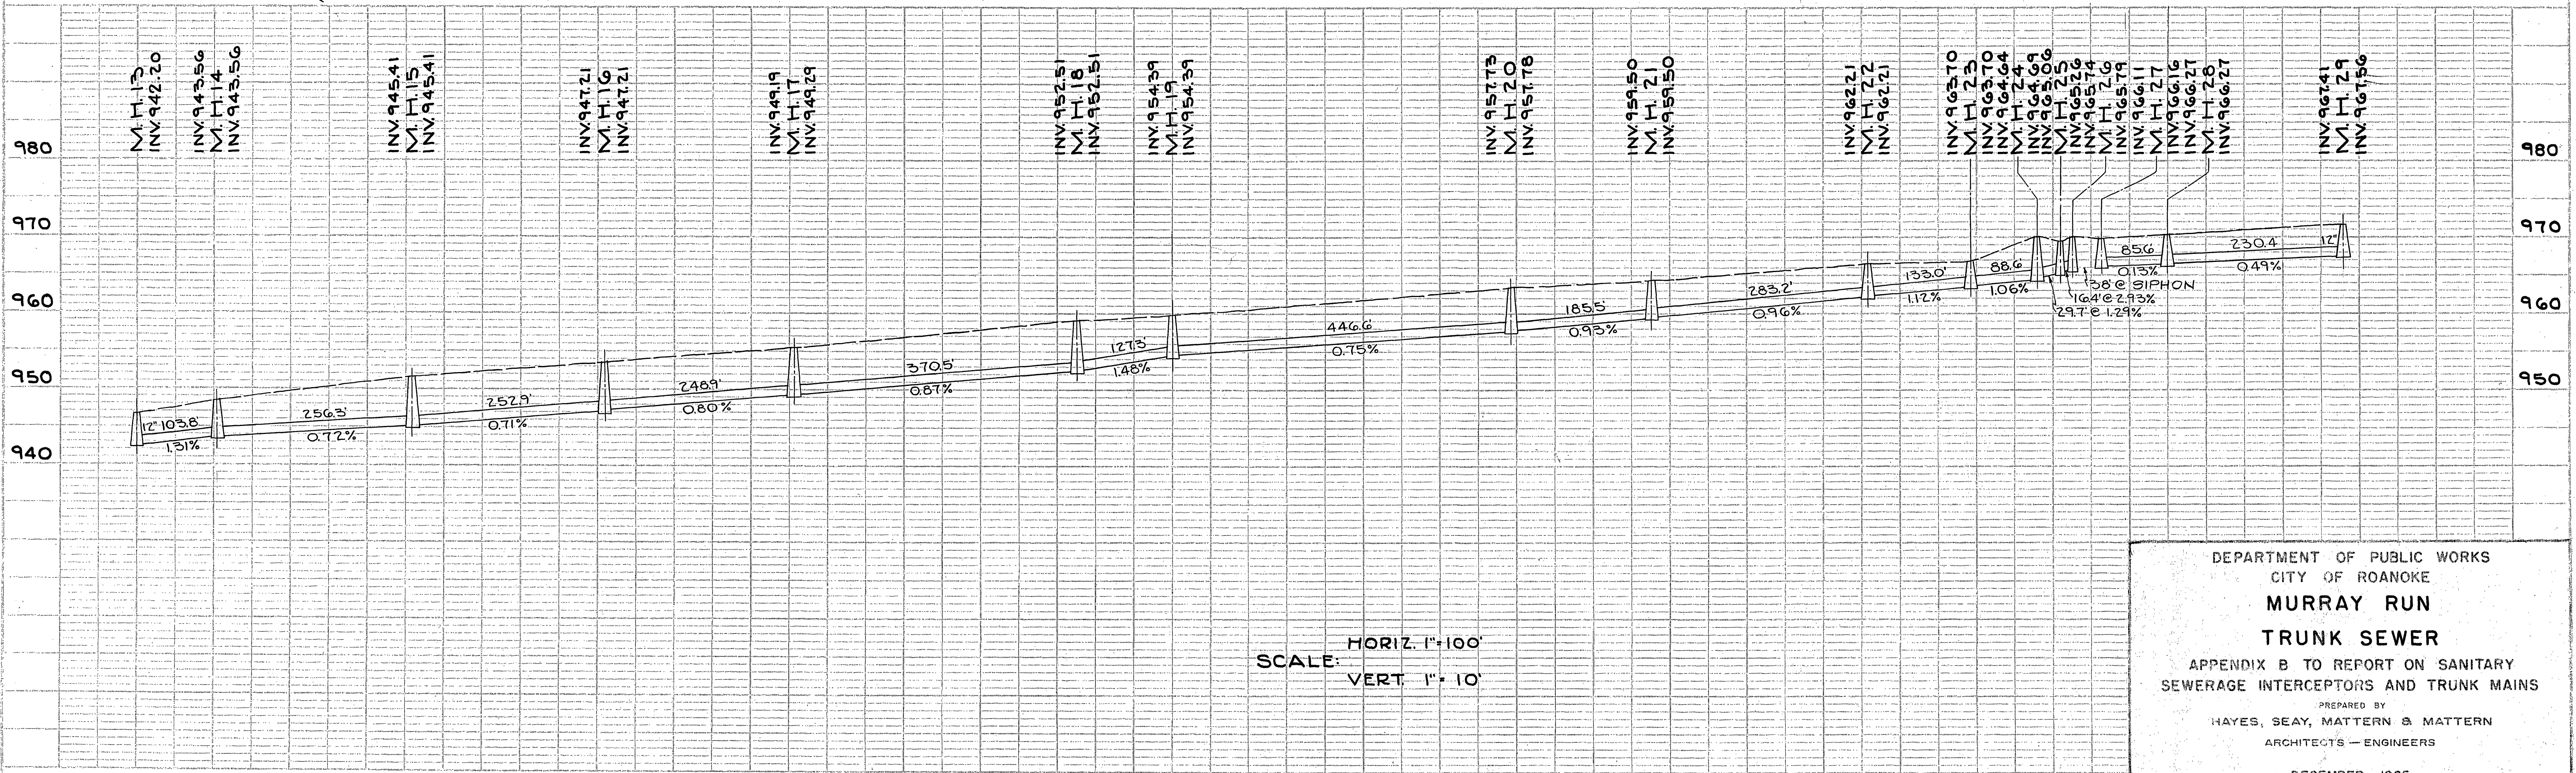


PLAN	DATE
NO.	BY
NOTE BOOK	PLANNING
PLANNING	DESIGN
DESIGN	CONSTRUCTION
CONSTRUCTION	FINAL

PROFILE	DATE
NO.	BY
NOTE BOOK	PLANNING
PLANNING	DESIGN
DESIGN	CONSTRUCTION
CONSTRUCTION	FINAL

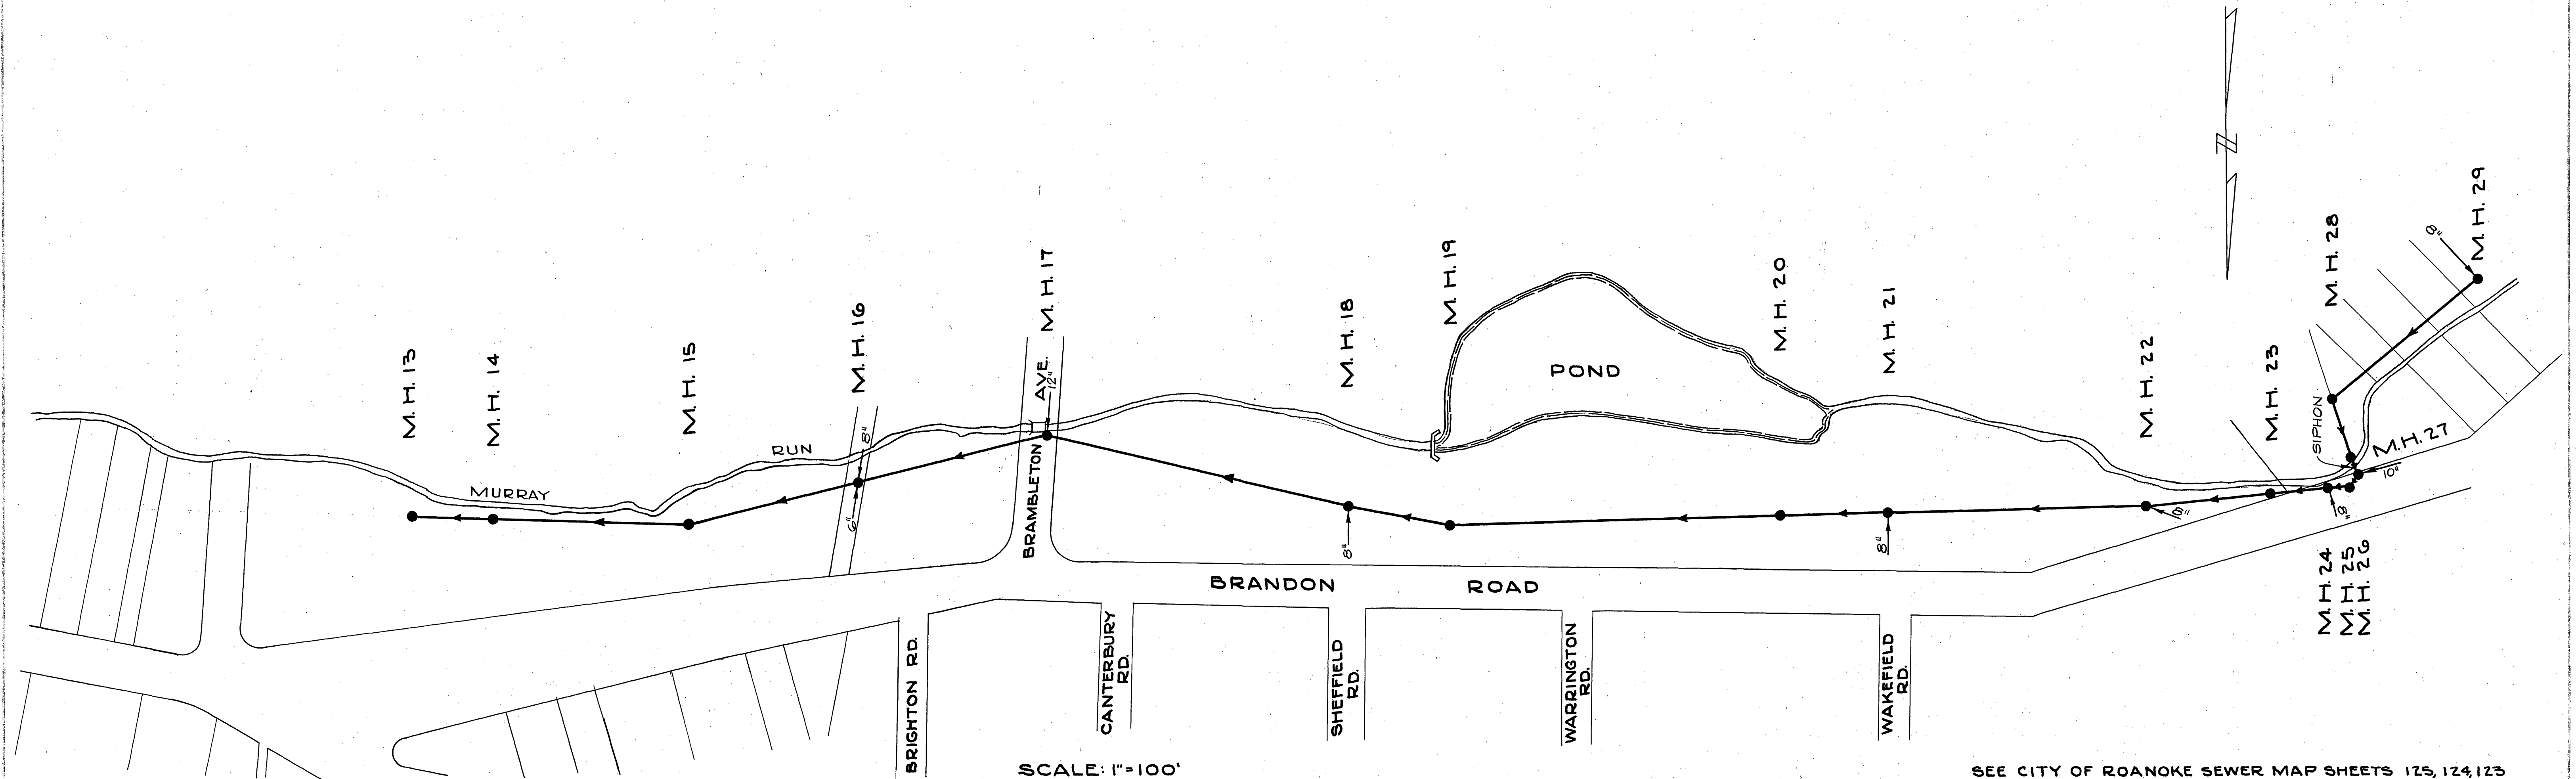

DEPARTMENT OF PUBLIC WORKS
CITY OF ROANOKE
**MURRAY RUN
TRUNK SEWER**
APPENDIX B TO REPORT ON SANITARY
SEWERAGE INTERCEPTORS AND TRUNK MAINS
PREPARED BY
HAYES, SEAY, MATTERN & MATTERN
ARCHITECTS - ENGINEERS
DECEMBER, 1965