



PLAN	DATE
DESIGNED	
CHECKED	
NOTED	
BY	
DATE	
NO.	

PROFILE	DATE
DESIGNED	
CHECKED	
NOTED	
BY	
DATE	
NO.	

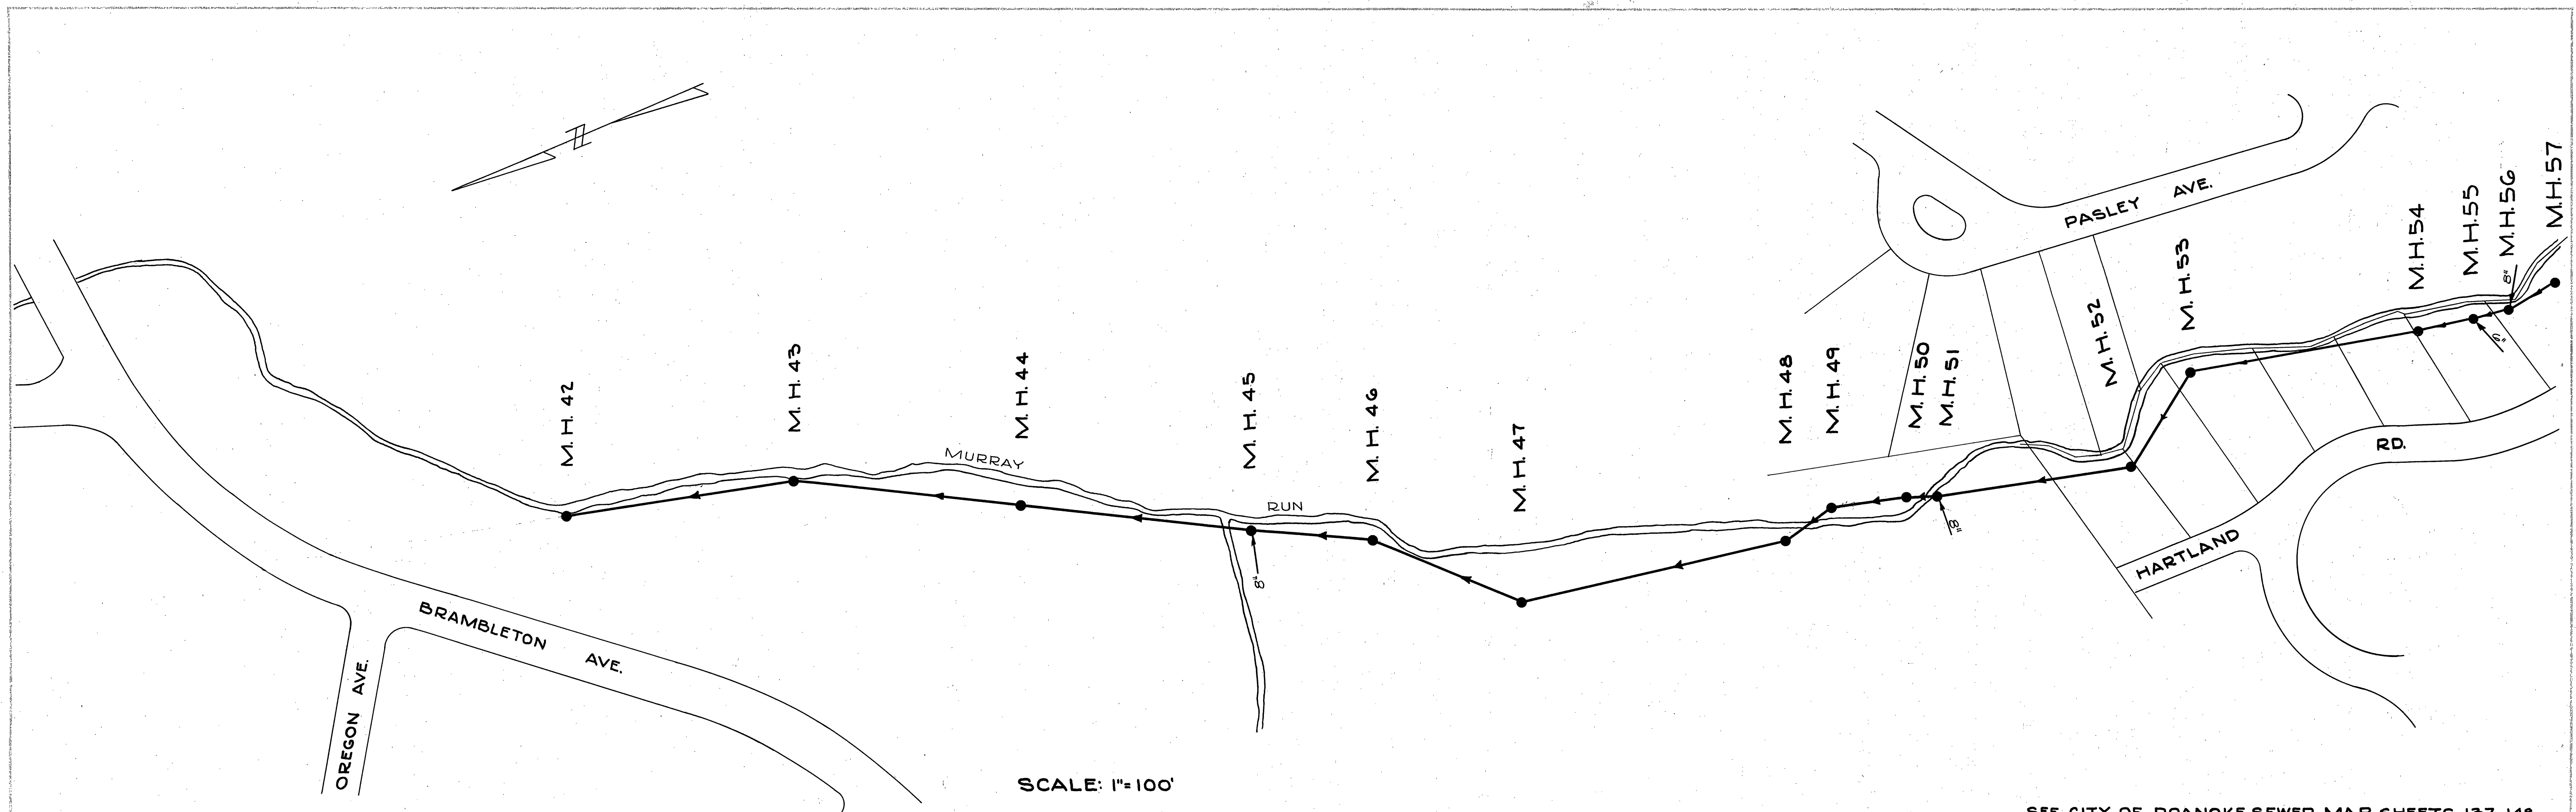

SCALE: 1"=100'

SEE CITY OF ROANOKE SEWER MAP, SHEETS 137, 148

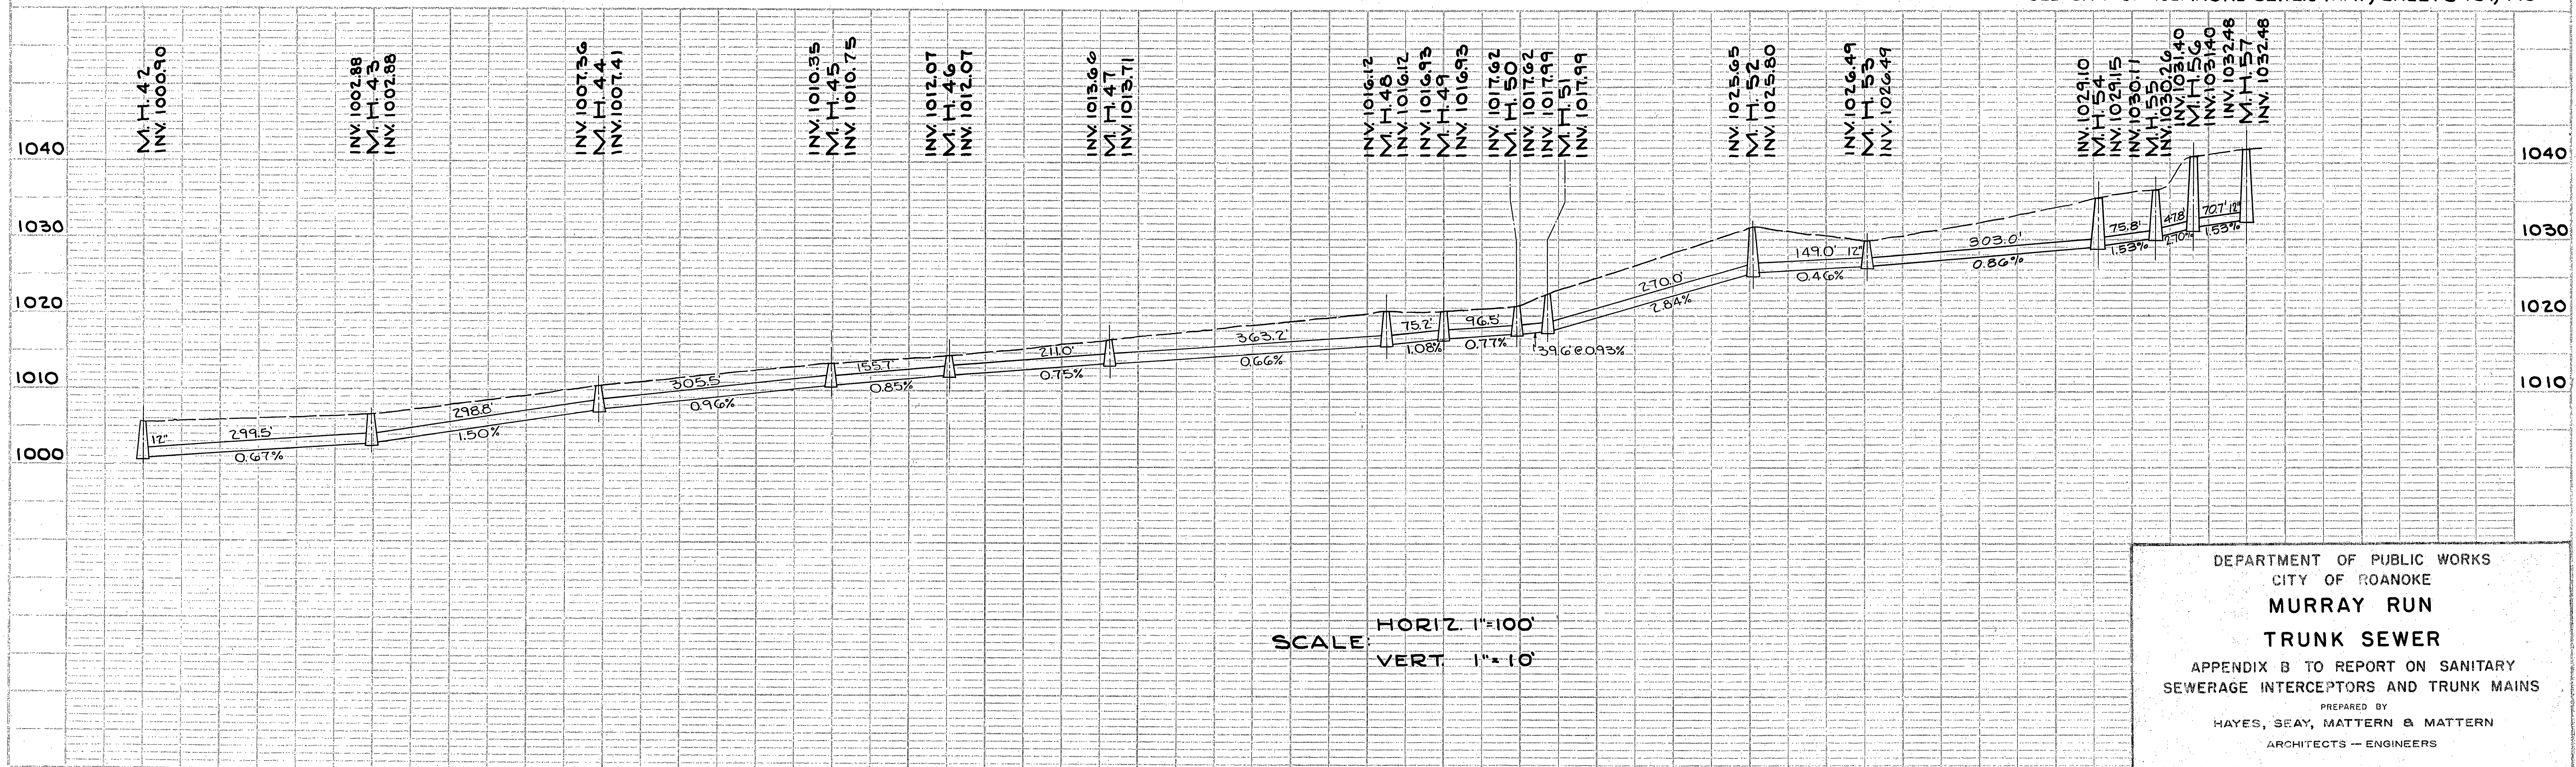

SCALE: HORIZ. 1"=100'
VERT. 1"=10'

DEPARTMENT OF PUBLIC WORKS
CITY OF ROANOKE
**MURRAY RUN
TRUNK SEWER**
APPENDIX B TO REPORT ON SANITARY
SEWERAGE INTERCEPTORS AND TRUNK MAINS
PREPARED BY
HAYES, SEAY, MATTERN & MATTERN
ARCHITECTS - ENGINEERS
DECEMBER, 1965