
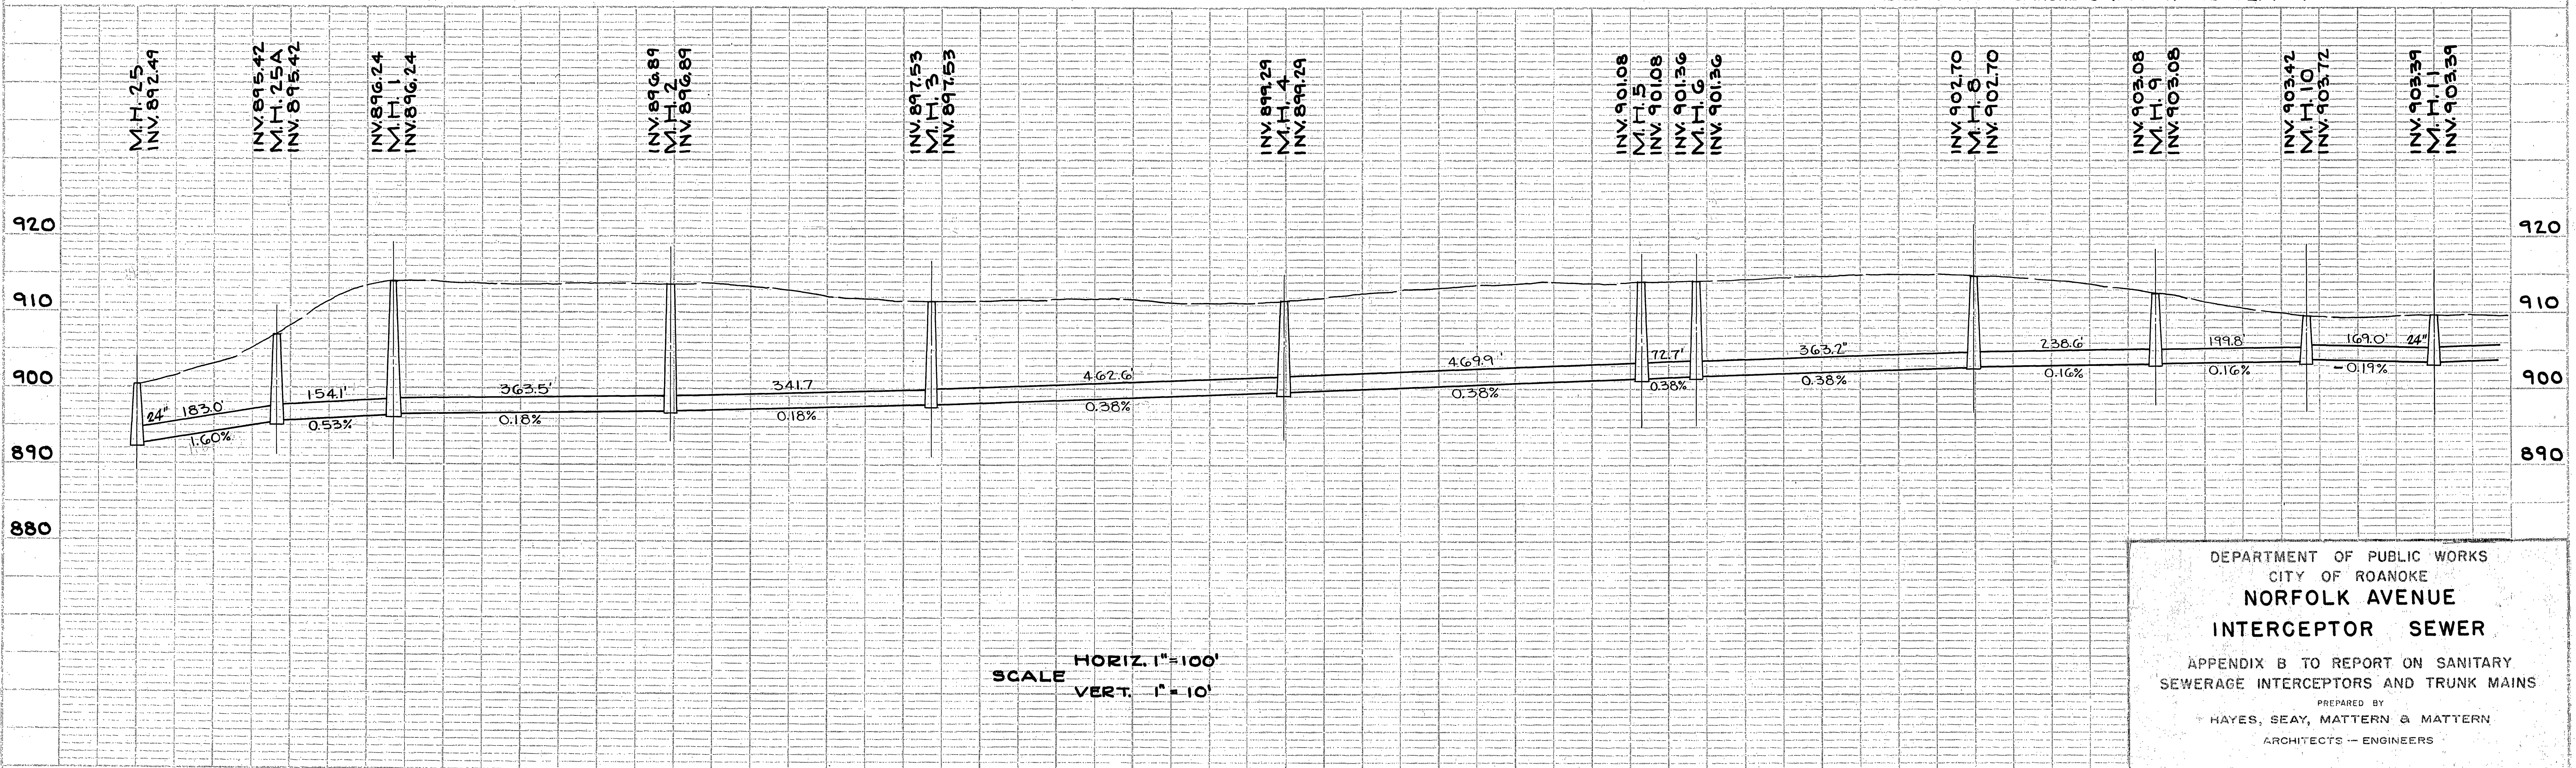


PLAN	DATE	
	BY	
	CHECKED	
	NOTED	
NOTE: BOOK ALIGNMENT CHECKED		
NO. RT. OF WAY CHECKED		

PROFILE	DATE	
	BY	
	CHECKED	
	NOTED	
NOTE: BOOK GRADERS CHECKED		
B. M. NOTED		
SPECIAL INSTRUCTIONS		

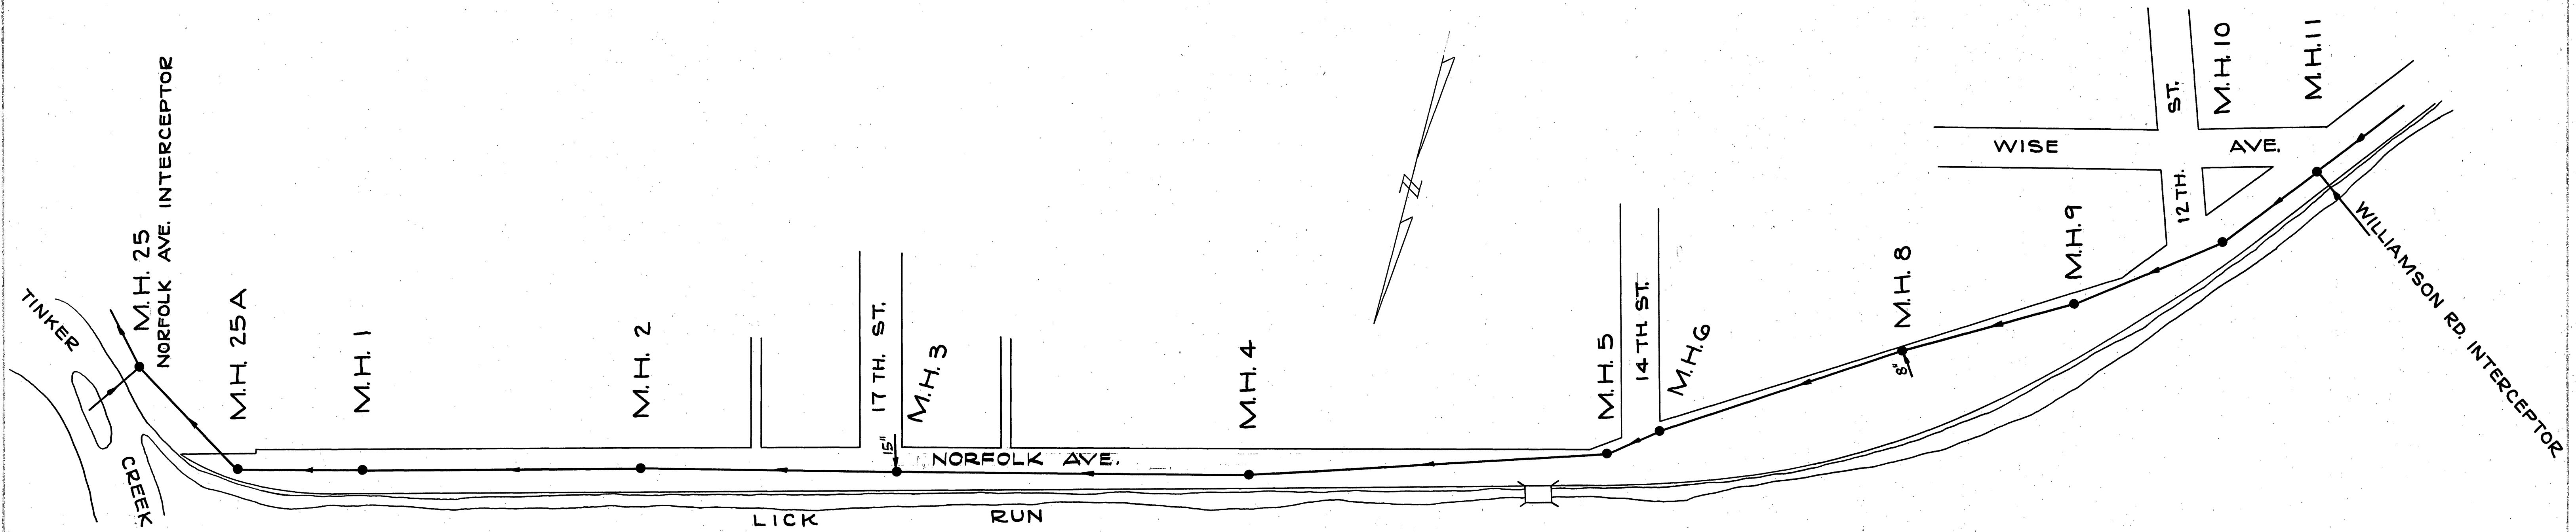

SEE CITY OF ROANOKE SEWER SHEETS 421 & 411

DEPARTMENT OF PUBLIC WORKS
CITY OF ROANOKE
**NORFOLK AVENUE
INTERCEPTOR SEWER**
APPENDIX B TO REPORT ON SANITARY
SEWERAGE INTERCEPTORS AND TRUNK MAINS
PREPARED BY
HAYES, SEAY, MATTERN & MATTERN
ARCHITECTS - ENGINEERS
DECEMBER, 1965