



PLAN	DATE	BY
DESIGNED		
CHECKED		
NOTE BOOK (LINES) CHANGED		
NO. OF WAY CHANGED		

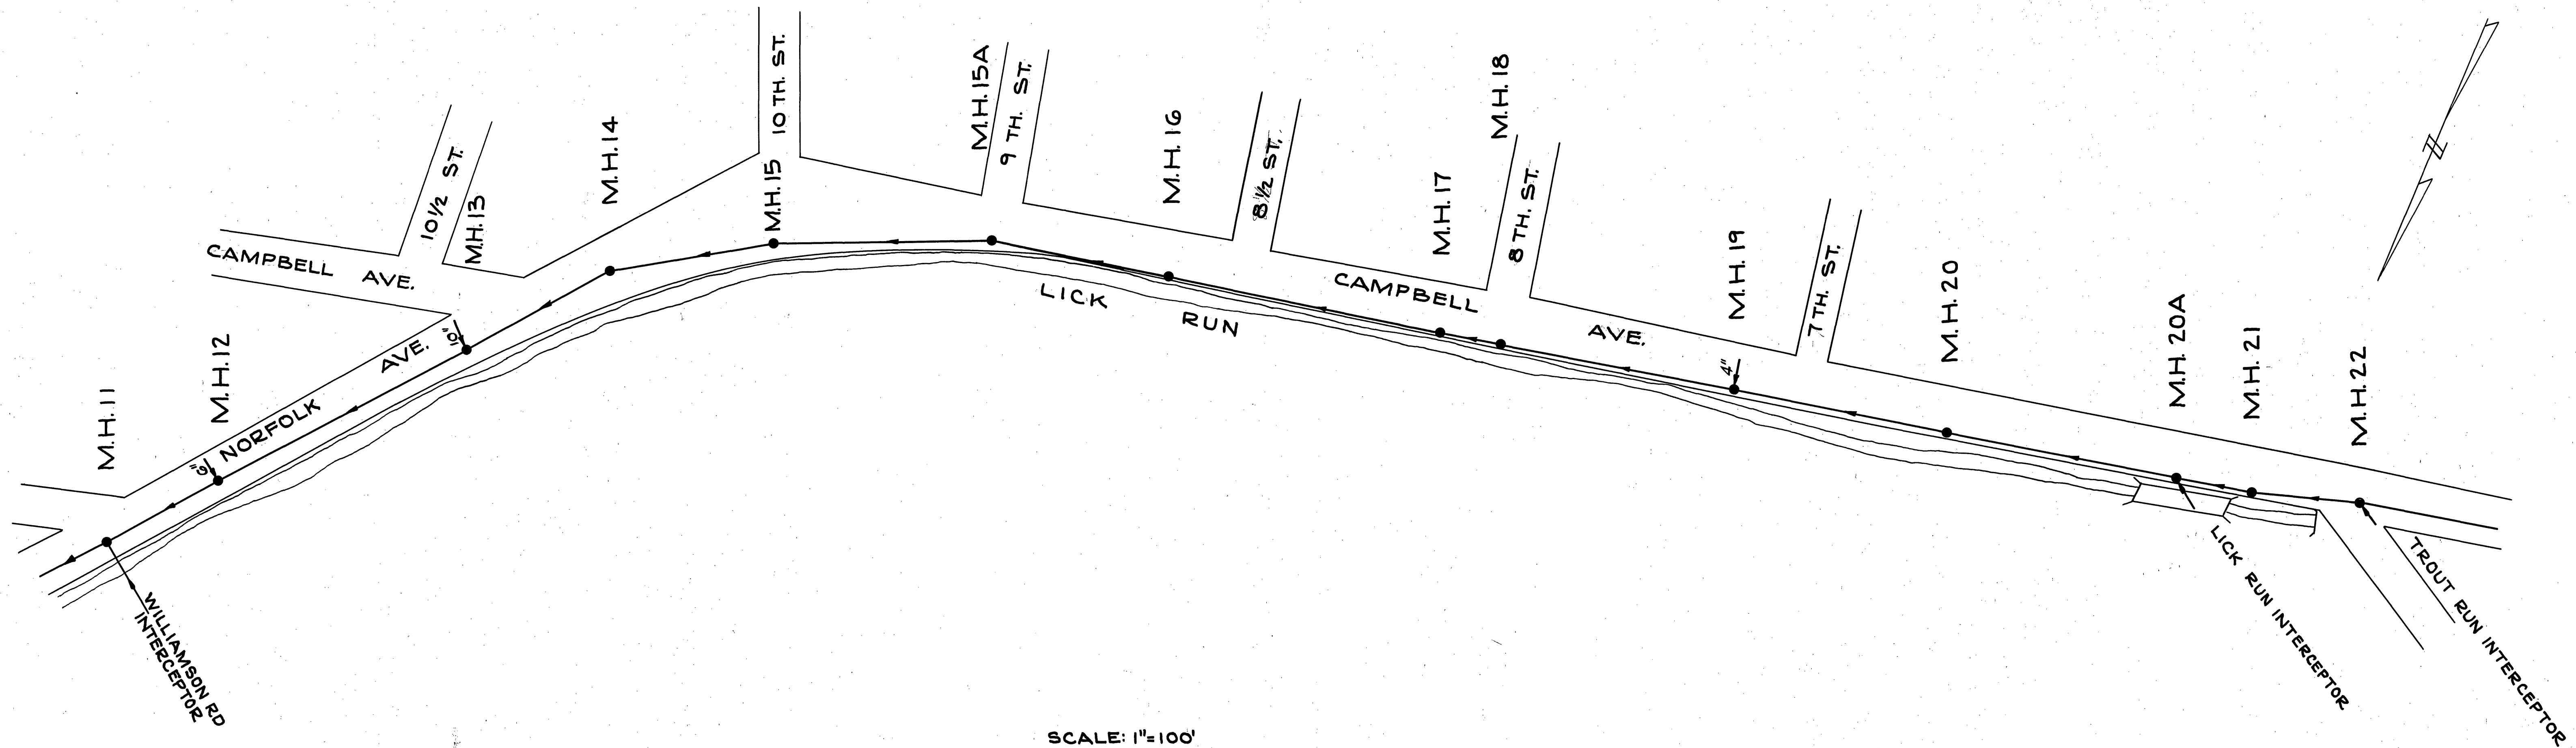

SEE CITY OF ROANOKE SEWER SHEETS 411 & 401

PROFILE	DATE	BY
DESIGNED		
CHECKED		
NOTE BOOK (LINES) CHANGED		
NO. OF WAY CHANGED		

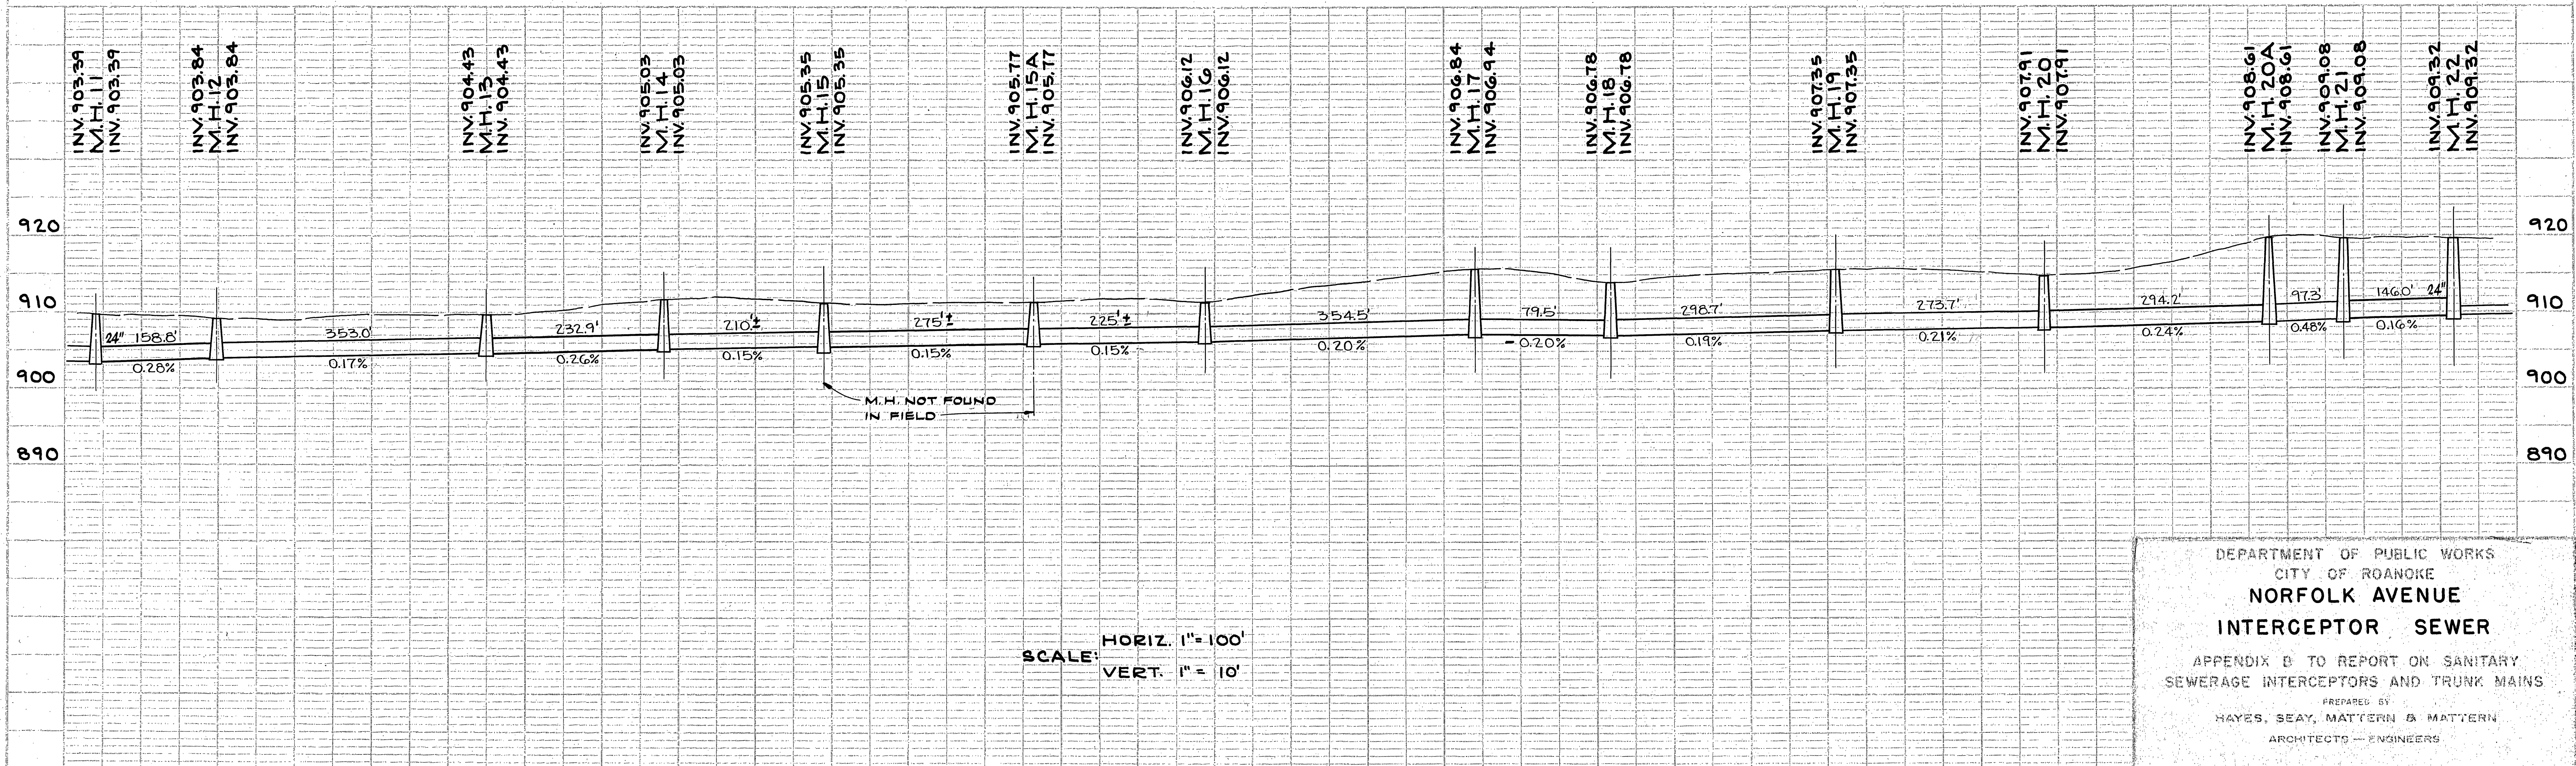

DEPARTMENT OF PUBLIC WORKS
CITY OF ROANOKE
**NORFOLK AVENUE
INTERCEPTOR SEWER**
APPENDIX B TO REPORT ON SANITARY
SEWERAGE INTERCEPTORS AND TRUNK MAINS
PREPARED BY
HAYES, SEAY, MATTERN & MATTERN
ARCHITECTS - ENGINEERS
DECEMBER, 1965