



PLAN	DATE
REVISED	23
NOTES	
NOTE BOOK	
REVISION	
NO.	

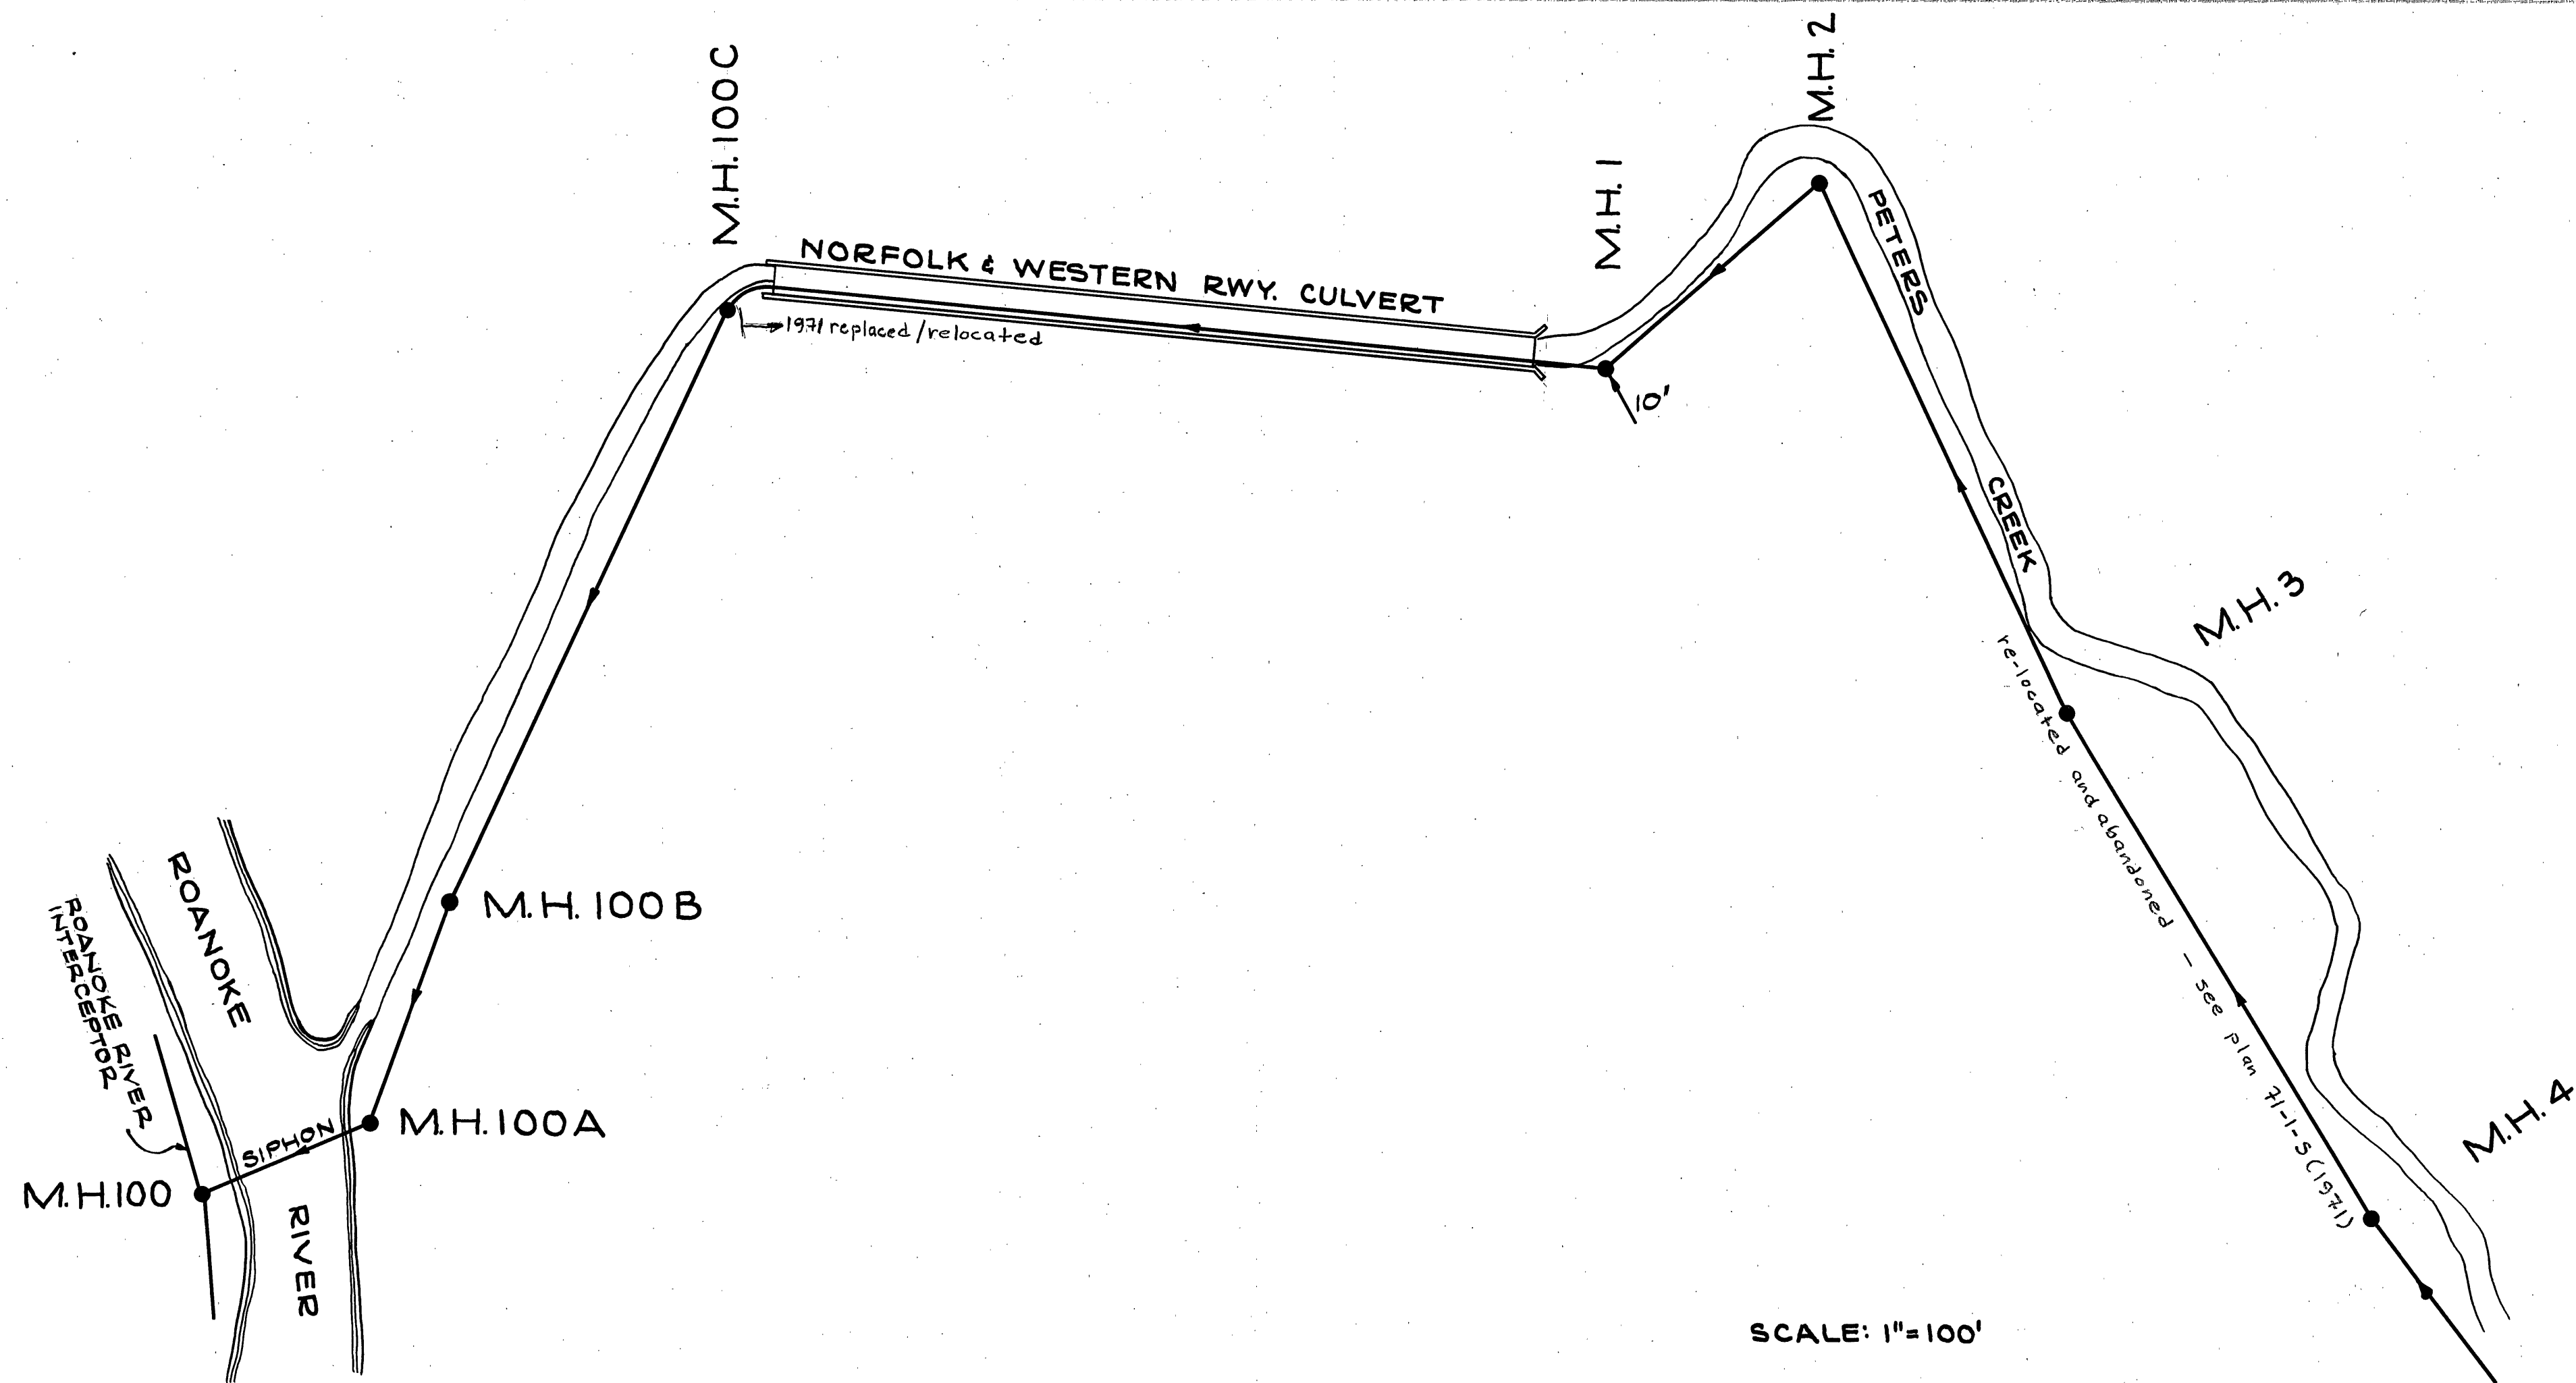

PROFILE	DATE
REVISED	
NOTES	
NOTE BOOK	
REVISION	
NO.	

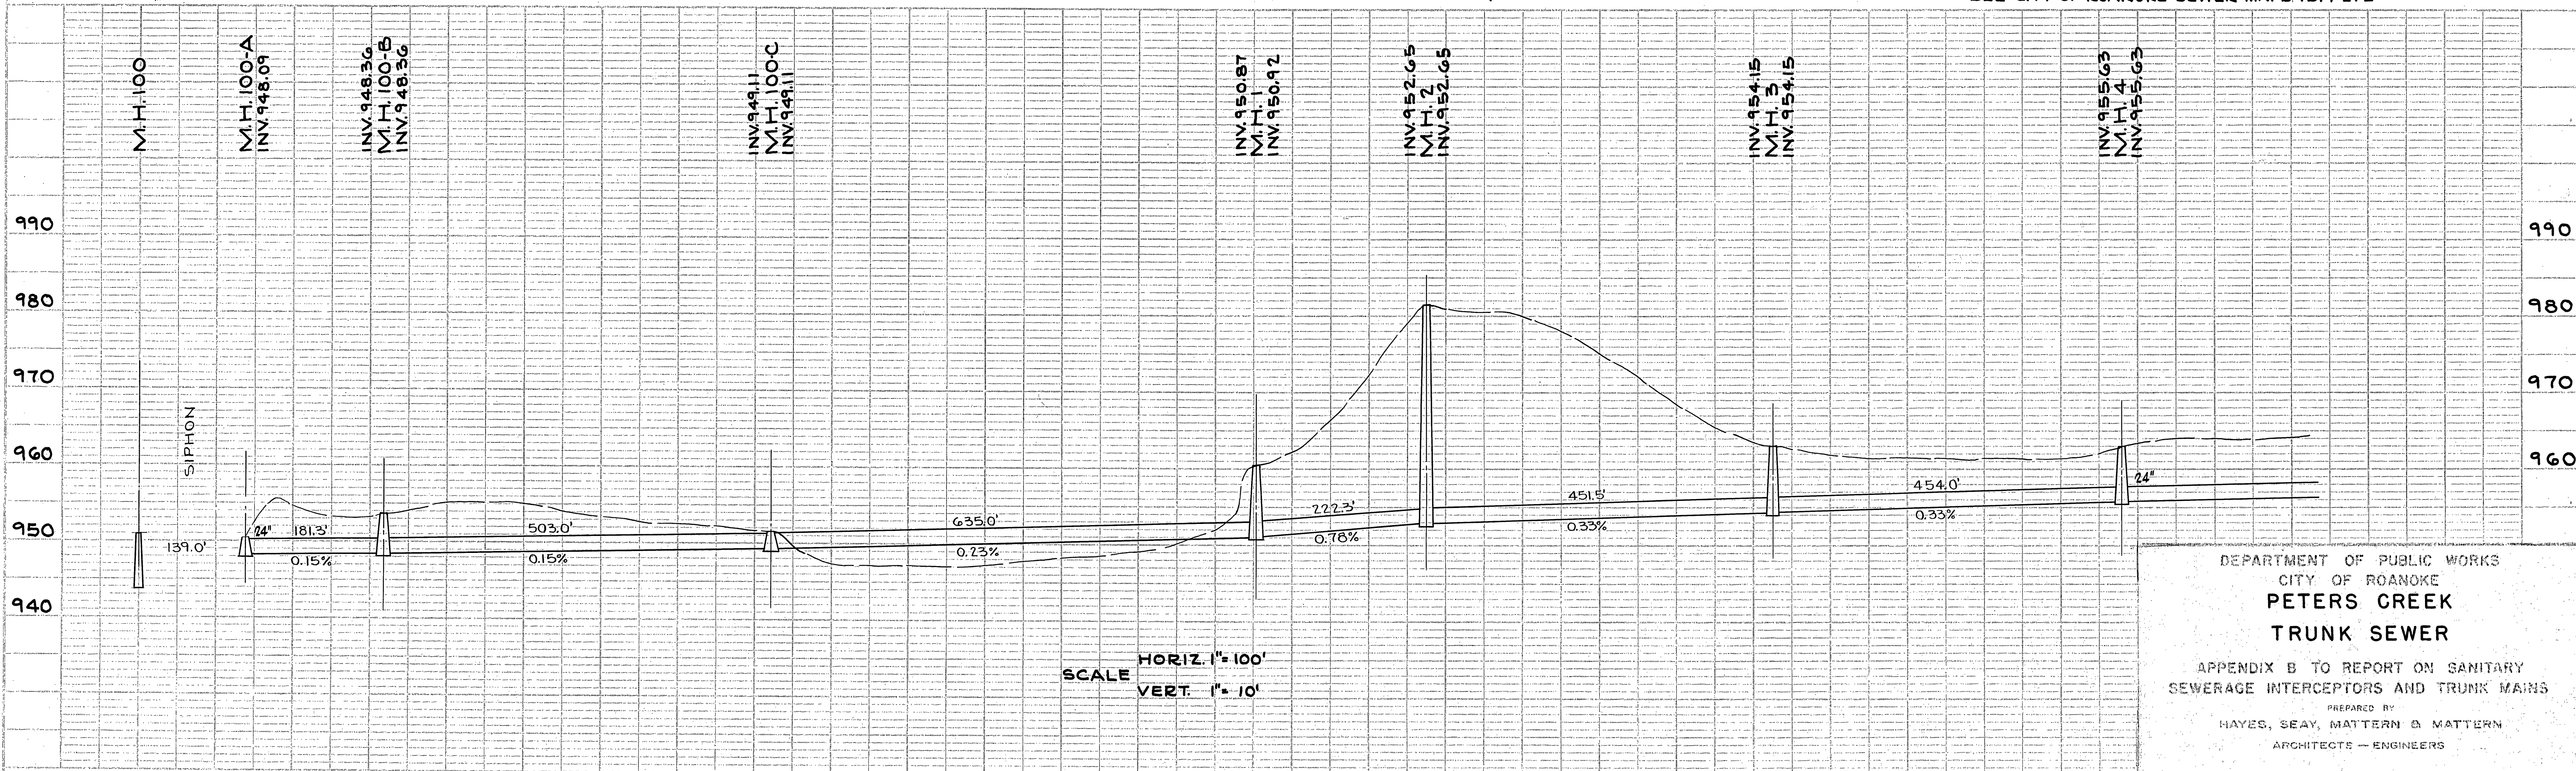

SEE CITY OF ROANOKE SEWER MAPS 151 & 272

DEPARTMENT OF PUBLIC WORKS
CITY OF ROANOKE
**PETERS CREEK
TRUNK SEWER**
APPENDIX B TO REPORT ON SANITARY
SEWERAGE INTERCEPTORS AND TRUNK MAINS
PREPARED BY
HAYES, SEAY, MATTERN & MATTERN
ARCHITECTS - ENGINEERS
DECEMBER, 1965