



|           |      |
|-----------|------|
| PLAN      | DATE |
| PROJECT   | 31   |
| NOTE BOOK | DATE |
| NO.       | DATE |

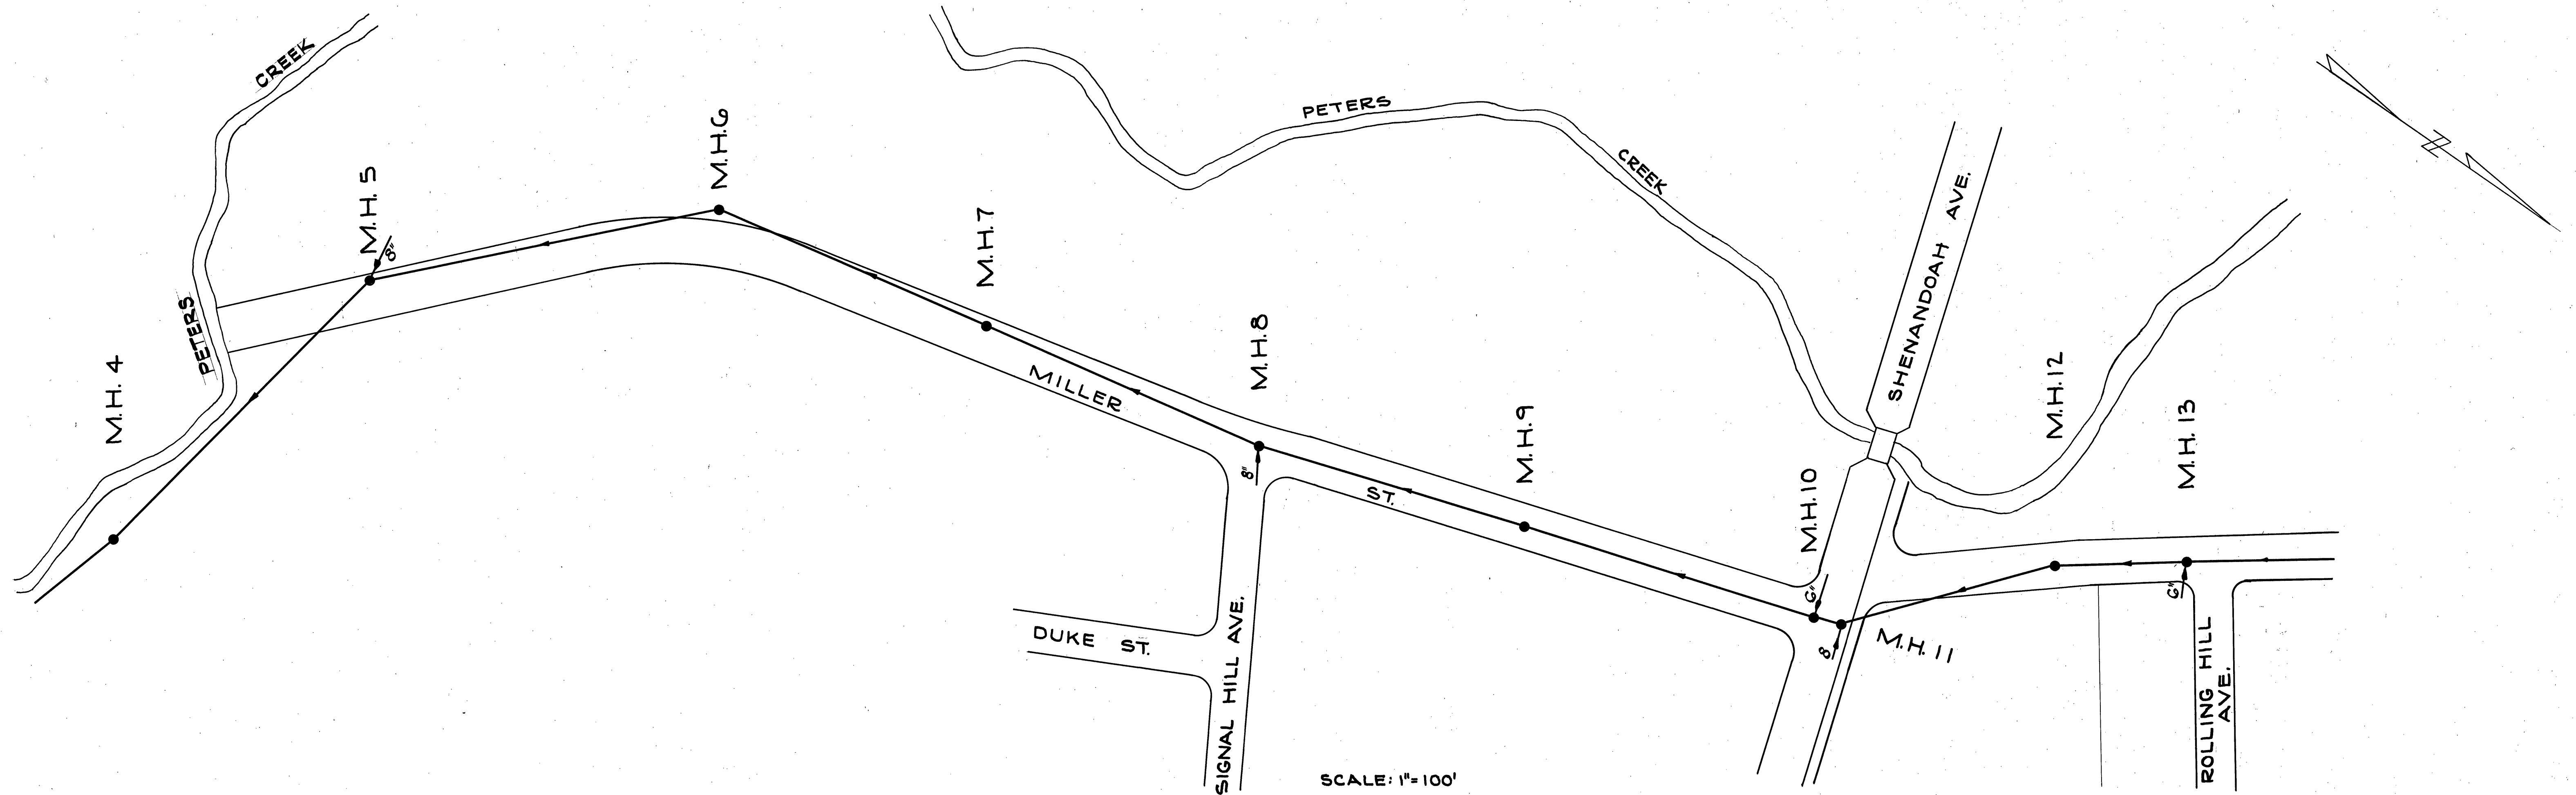

SEE CITY OF ROANOKE SEWER MAPS 272 & 273

|           |      |
|-----------|------|
| PROFILE   | DATE |
| PROJECT   | 31   |
| NOTE BOOK | DATE |
| NO.       | DATE |

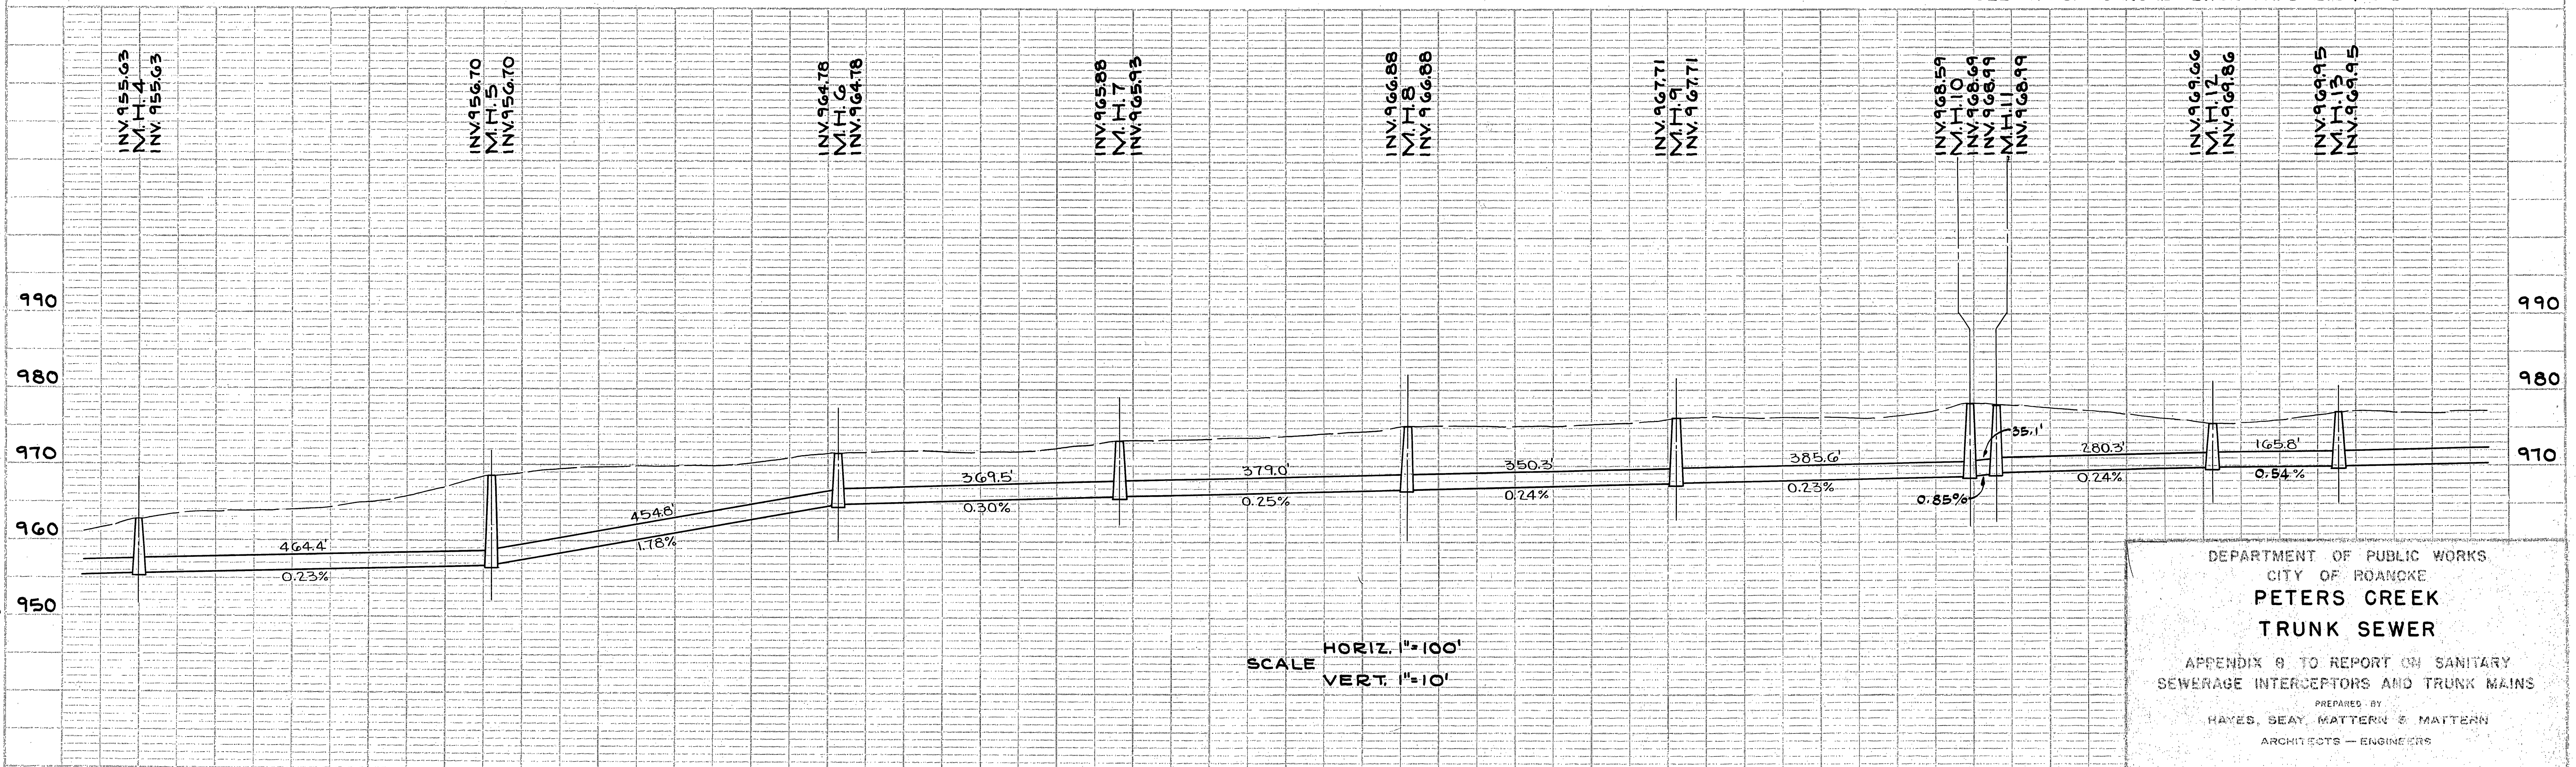

DEPARTMENT OF PUBLIC WORKS  
CITY OF ROANOKE  
**PETERS CREEK  
TRUNK SEWER**  
APPENDIX 9 TO REPORT ON SANITARY  
SEWERAGE INTERCEPTORS AND TRUNK MAINS  
PREPARED BY  
HAYES, SEAY, MATTERN & MATTERN  
ARCHITECTS - ENGINEERS  
DECEMBER, 1965