



PLAN	DATE	BY
DESIGNED		
PLOTTED		
CHECKED		
NOTE BOOK		
NO.		

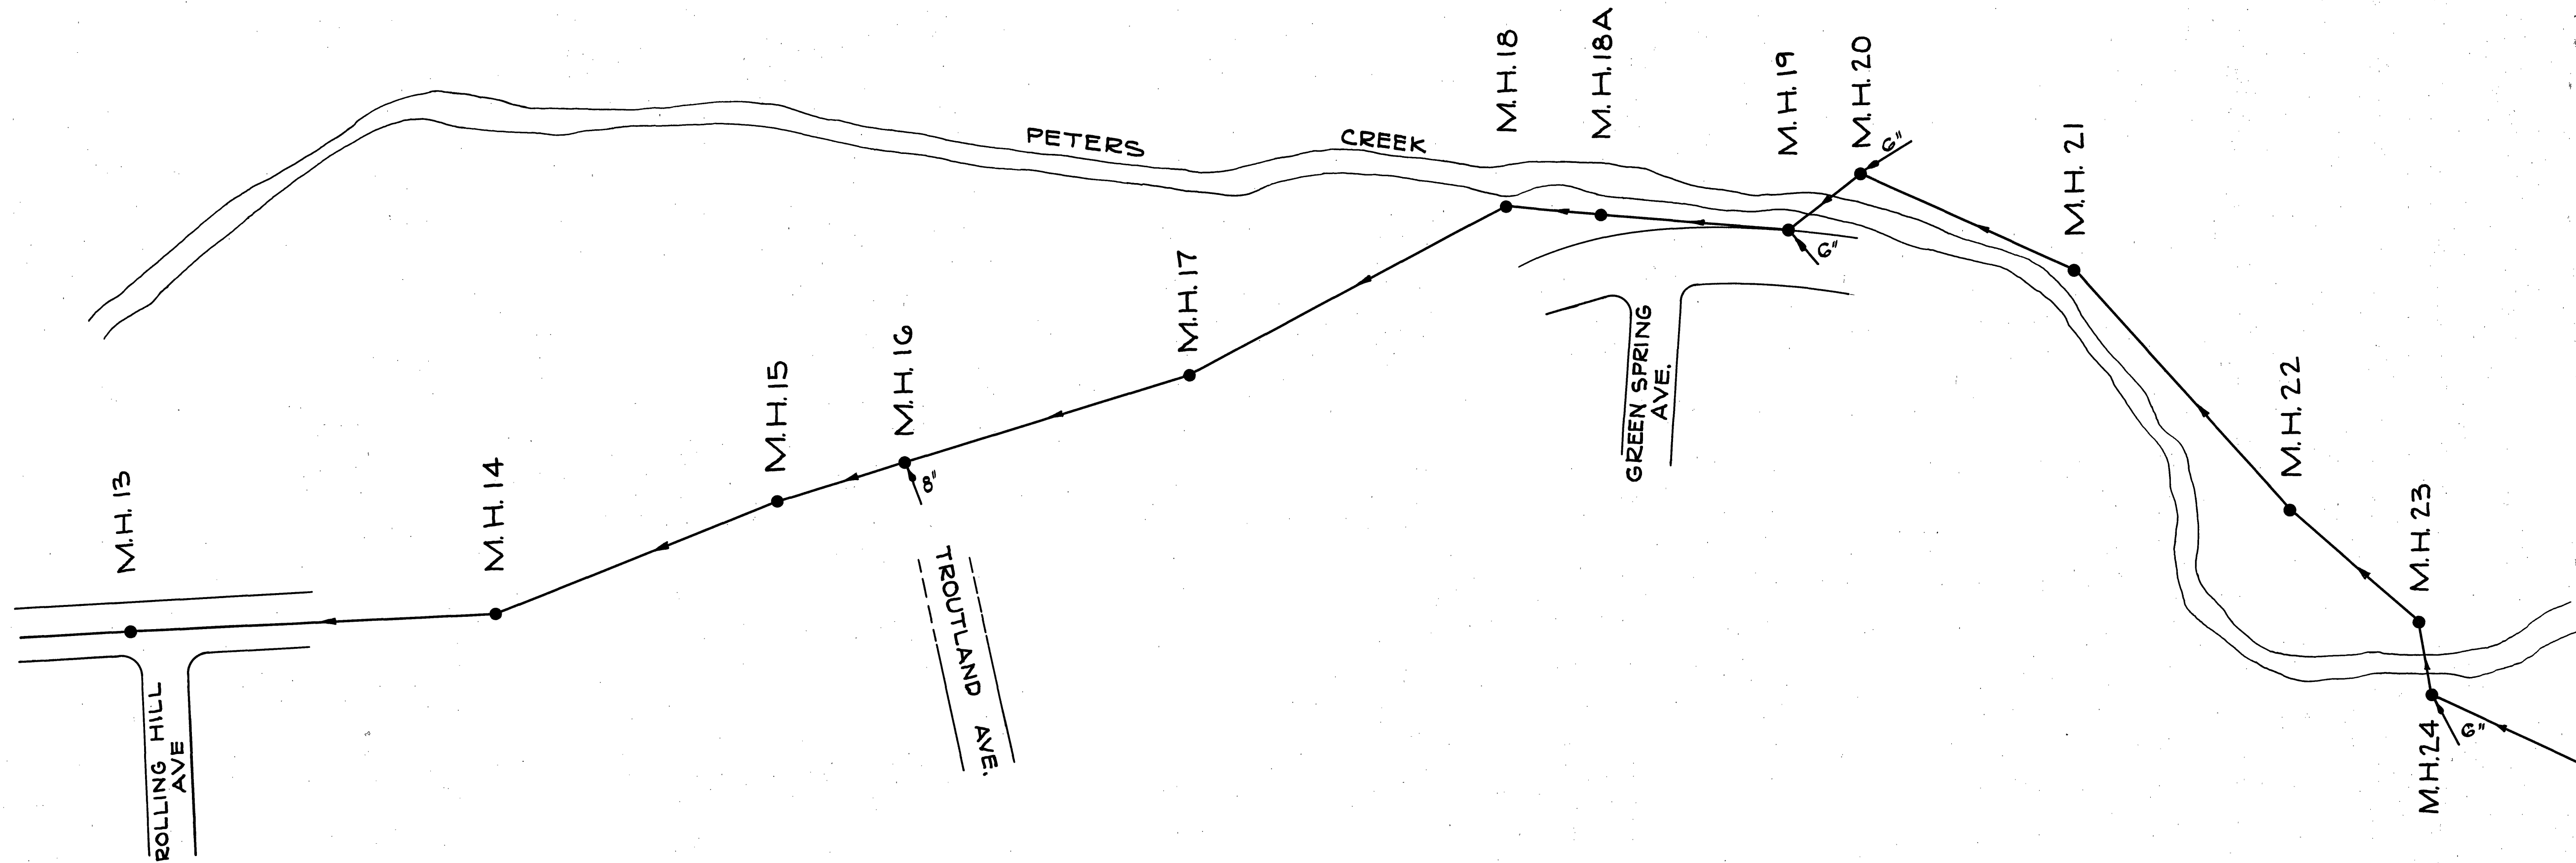

SCALE: 1" = 100'

SEE CITY OF ROANOKE SEWER MAPS 273 & 274

PROFILE	DATE	BY
DESIGNED		
PLOTTED		
CHECKED		
NOTE BOOK		
NO.		

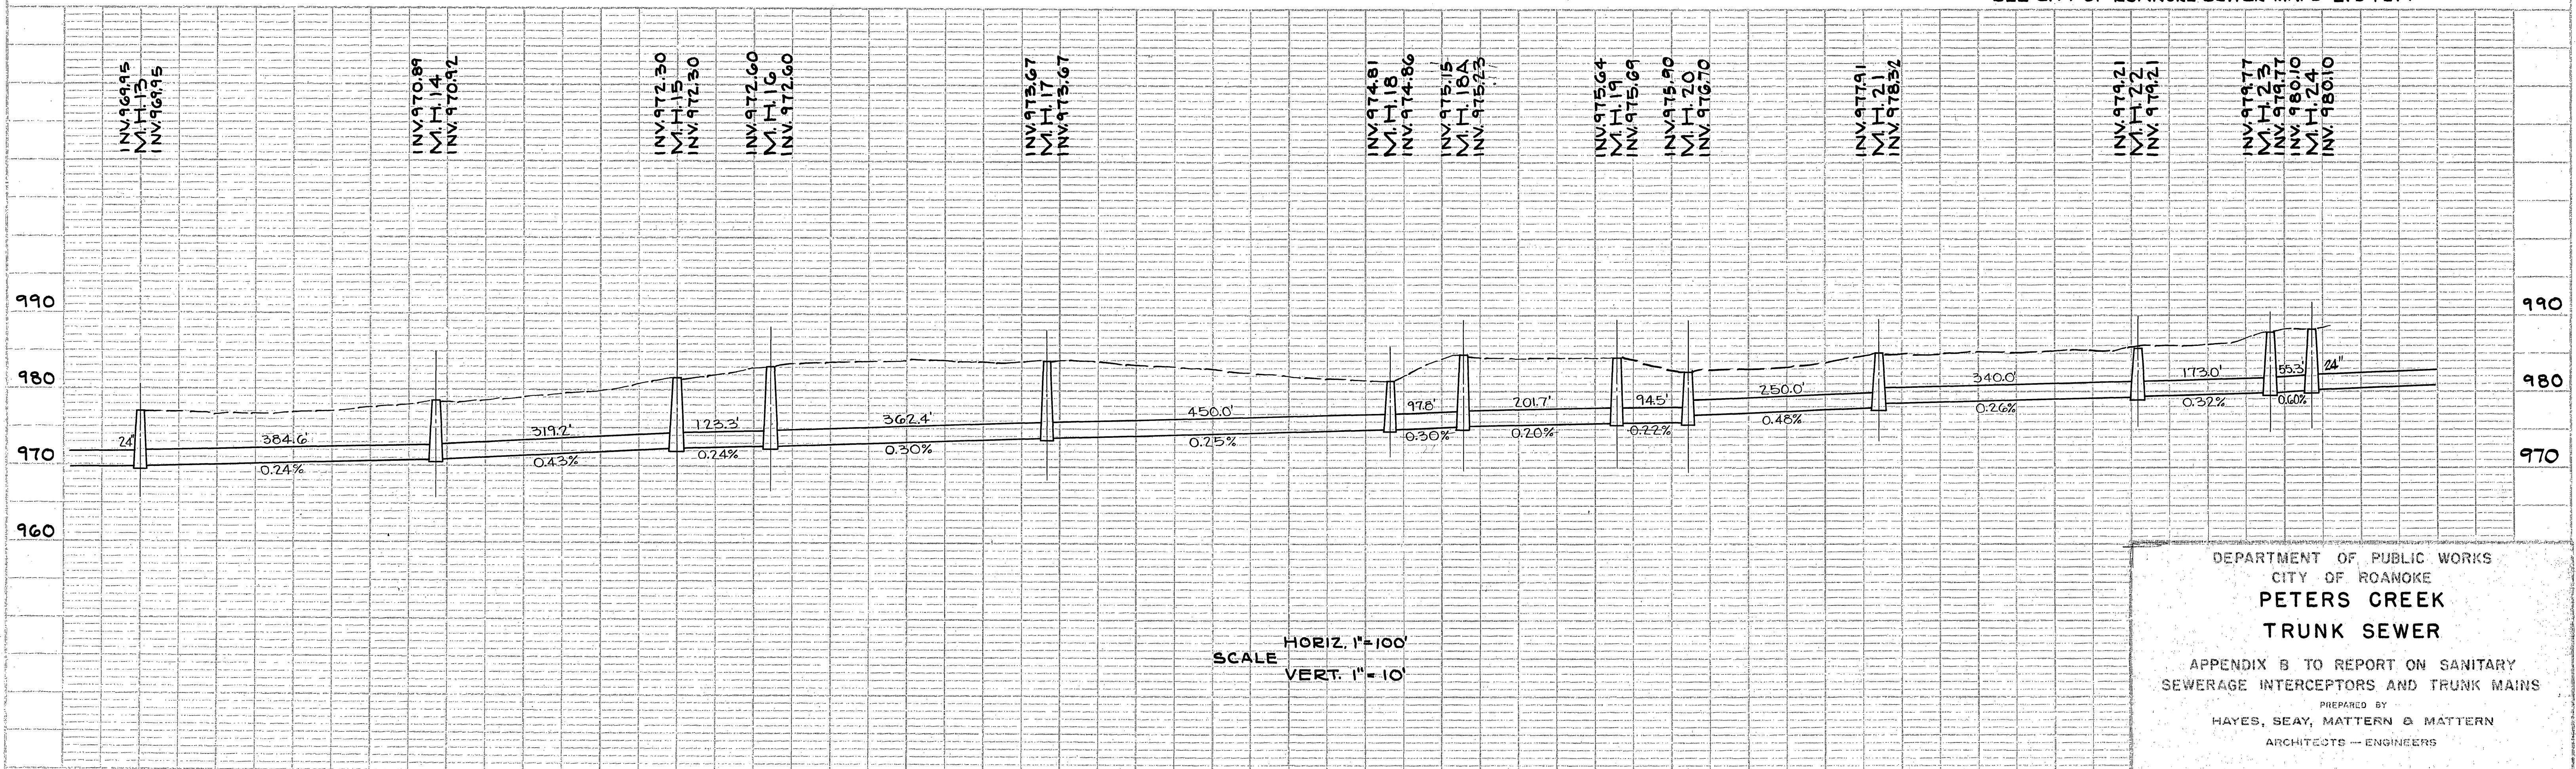

SCALE
HORIZ. 1" = 100'
VERT. 1" = 10'

DEPARTMENT OF PUBLIC WORKS
CITY OF ROANOKE
**PETERS CREEK
TRUNK SEWER**
APPENDIX B TO REPORT ON SANITARY
SEWERAGE INTERCEPTORS AND TRUNK MAINS
PREPARED BY
HAYES, SEAY, MATTERN & MATTERN
ARCHITECTS - ENGINEERS
DECEMBER, 1965