



PLAN	DESIGNED BY	DATE
	CHECKED BY	
	NOTED BY	
	NOTED BY	

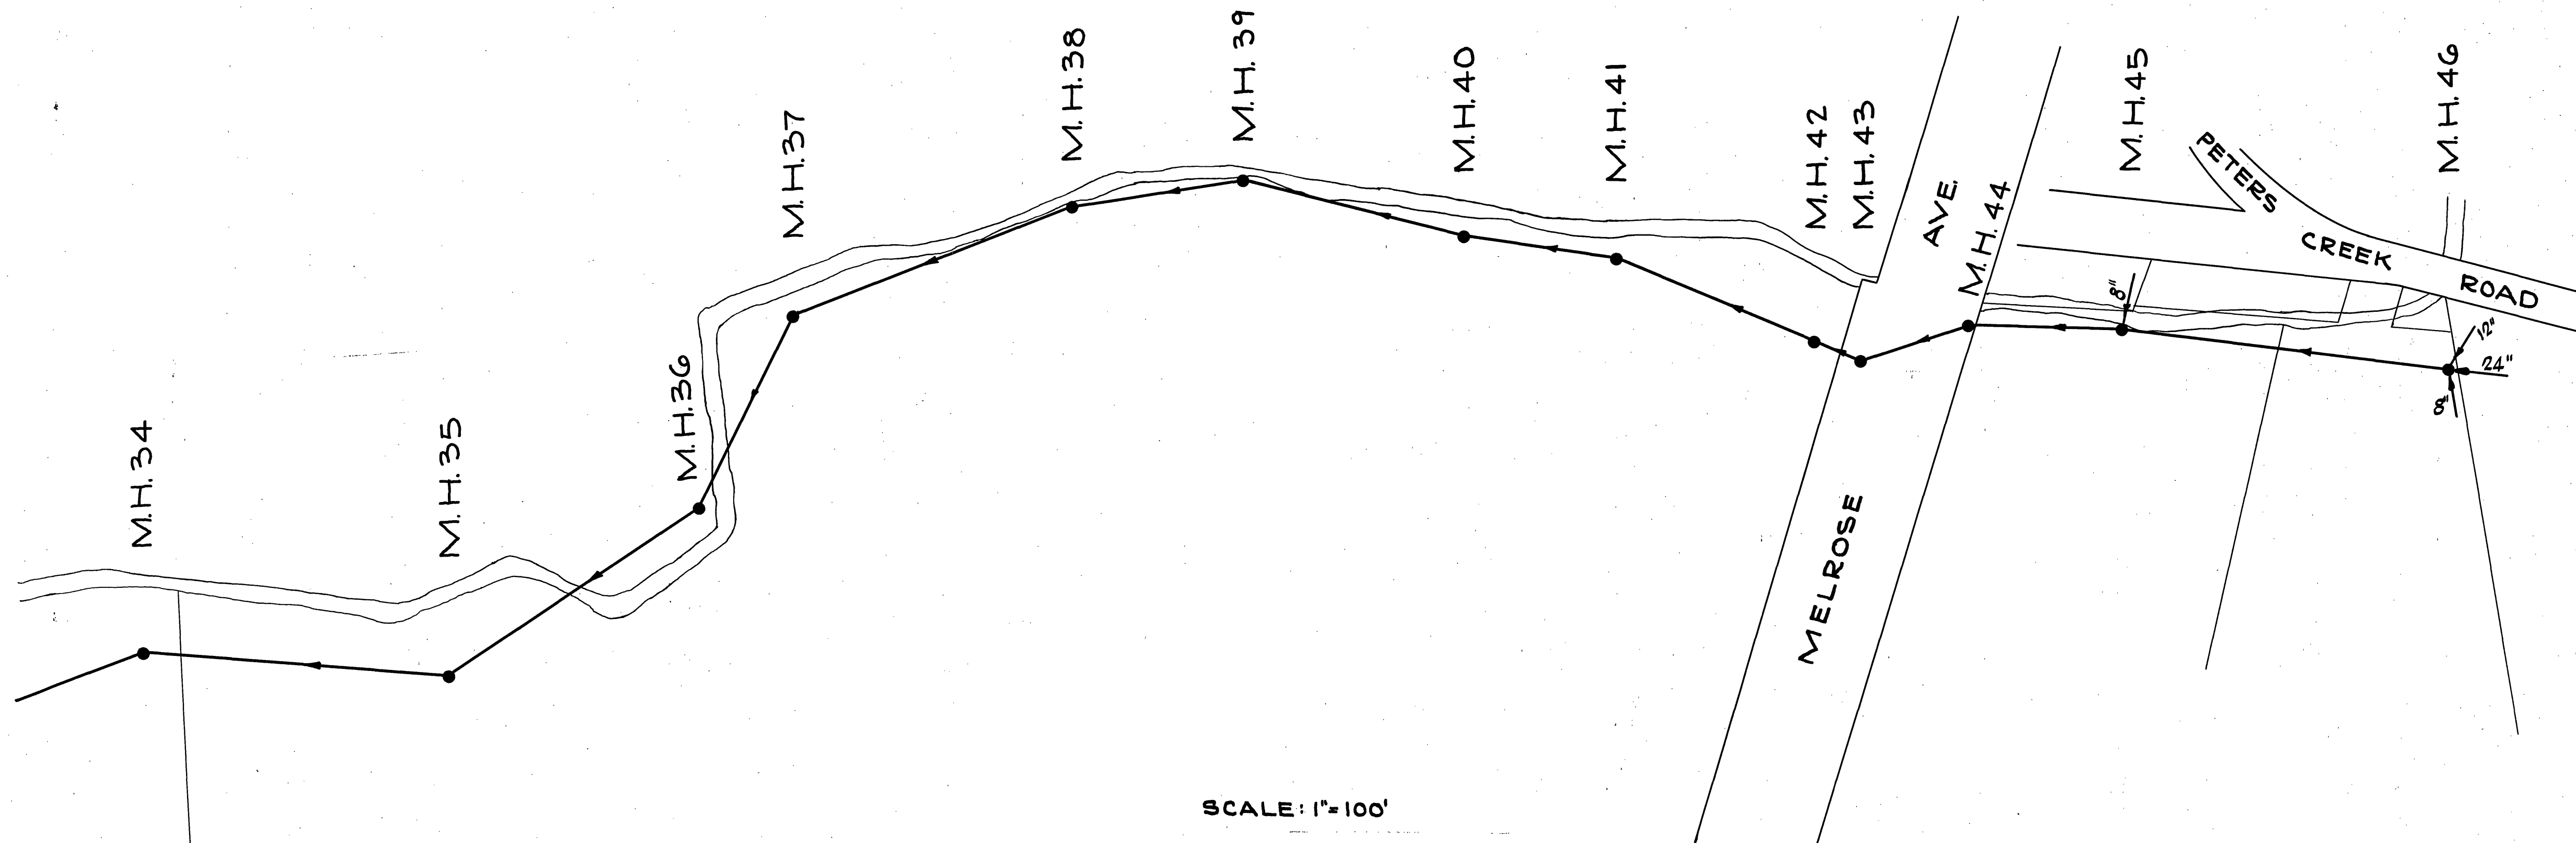

SEE CITY OF ROANOKE SEWER MAP, SHEET 276

PROFILE	DESIGNED BY	DATE
	CHECKED BY	
	NOTED BY	
	NOTED BY	

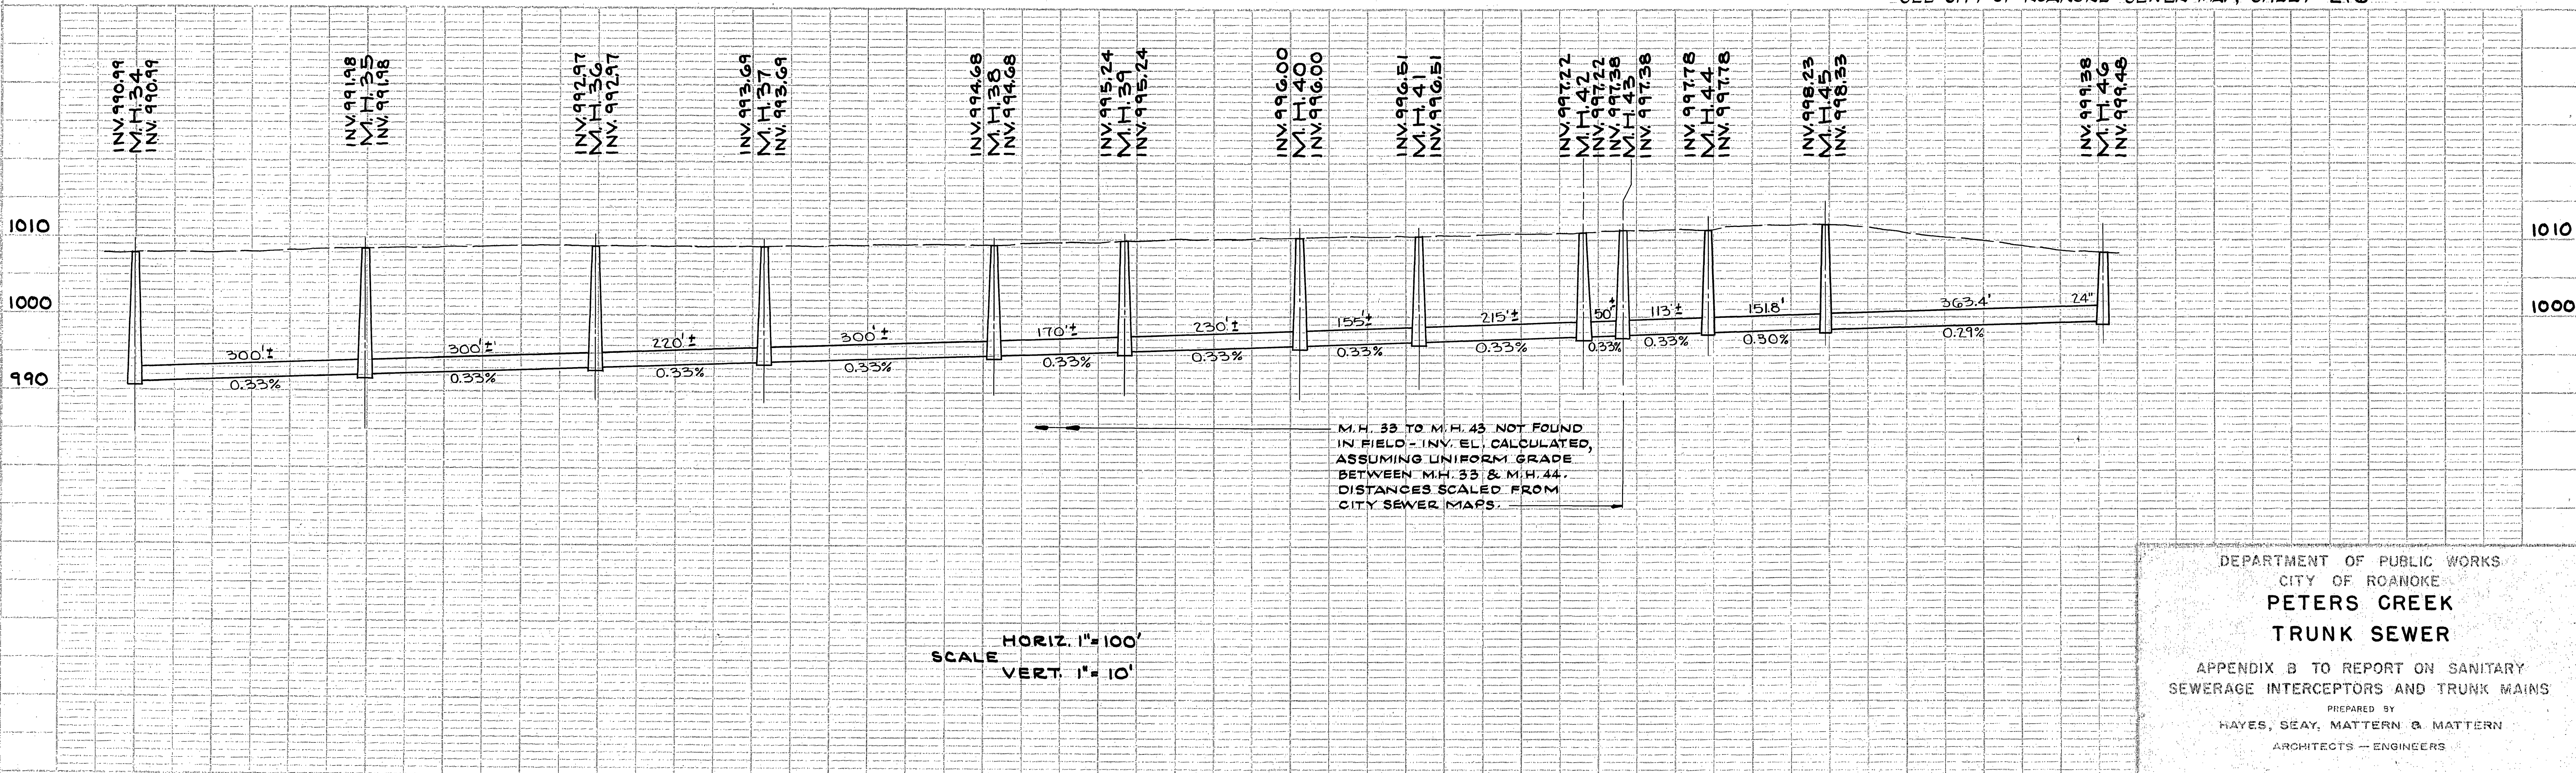

DEPARTMENT OF PUBLIC WORKS
CITY OF ROANOKE
**PETERS CREEK
TRUNK SEWER**
APPENDIX B TO REPORT ON SANITARY
SEWERAGE INTERCEPTORS AND TRUNK MAINS
PREPARED BY
HAYES, SEAY, MATTERN & MATTERN
ARCHITECTS - ENGINEERS
DECEMBER, 1965