



PLAN
 DATE
 NO.
 NOTE: 1. ALL CHANGES TO BE MADE BY THE CITY OF ROANOKE.
 2. ALL CHANGES TO BE MADE BY THE CITY OF ROANOKE.

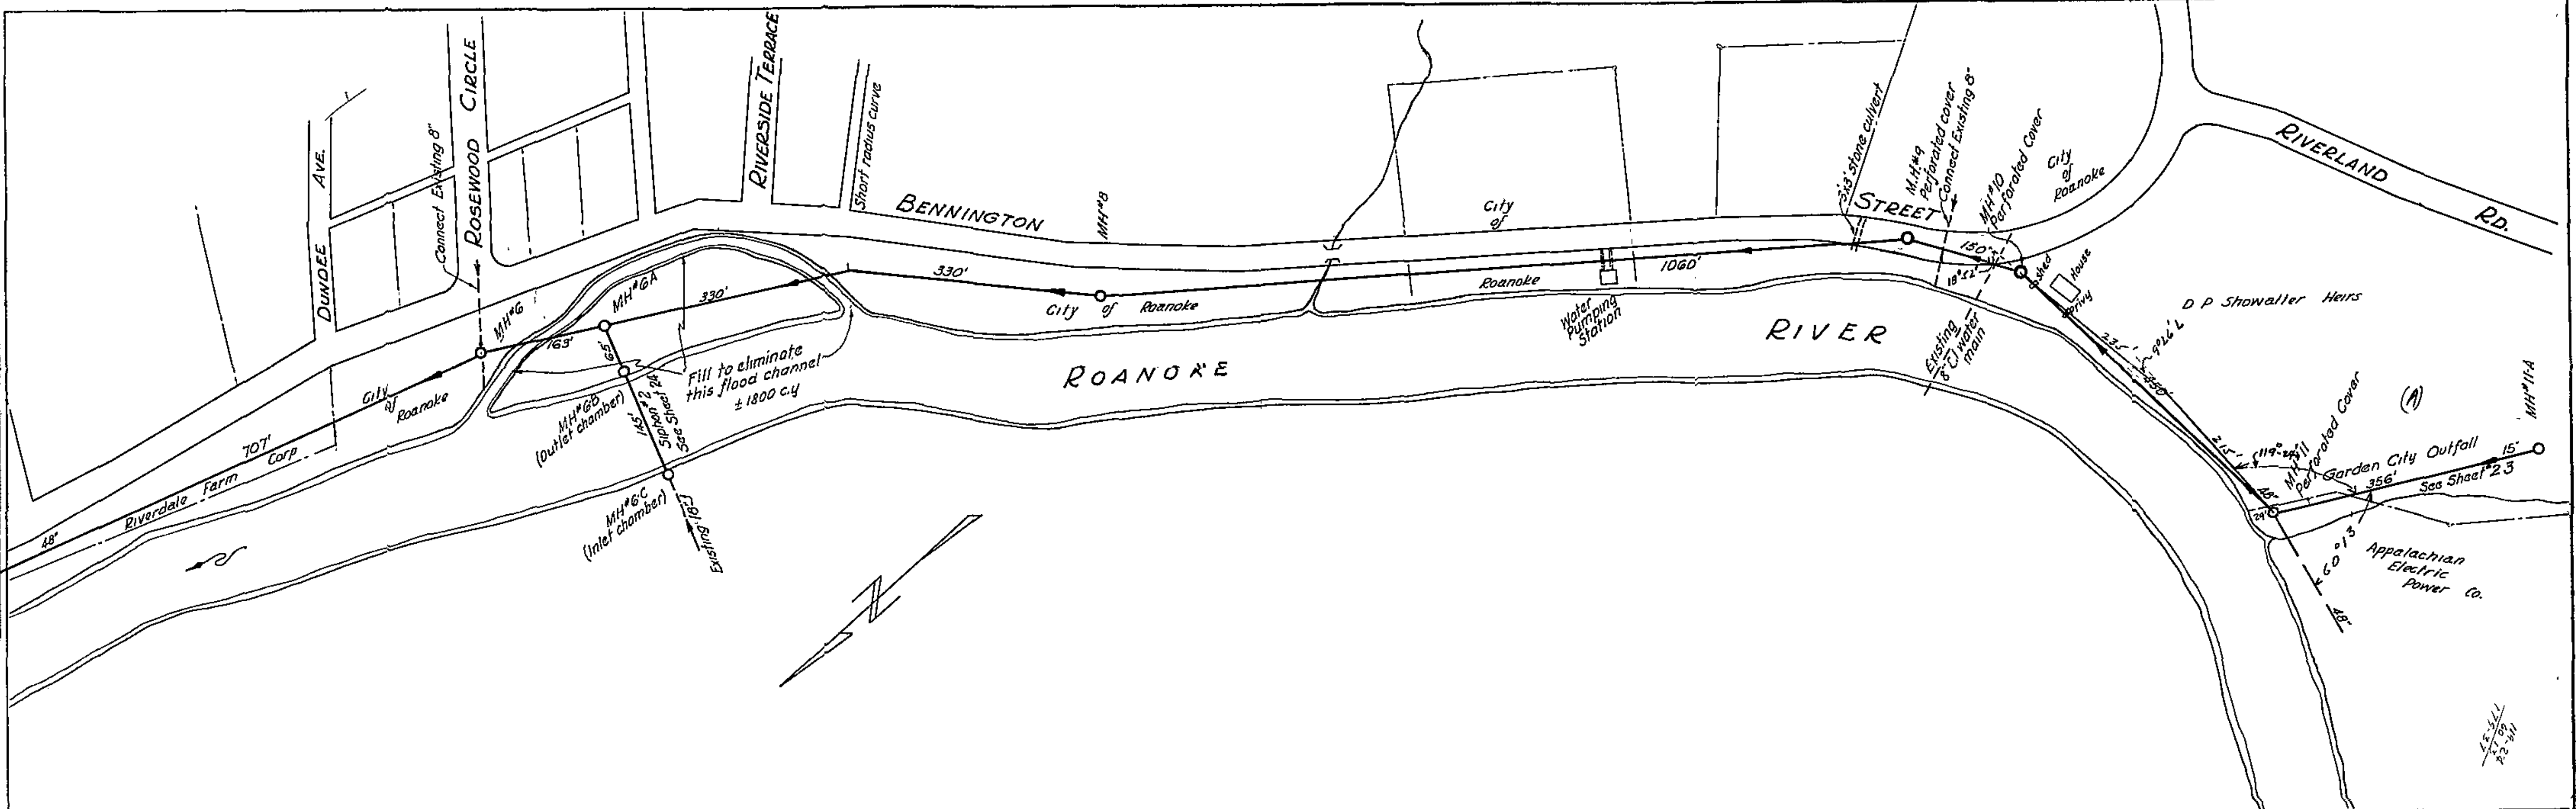

PROFILE
 DATE
 NO.
 NOTE: 1. ALL CHANGES TO BE MADE BY THE CITY OF ROANOKE.
 2. ALL CHANGES TO BE MADE BY THE CITY OF ROANOKE.

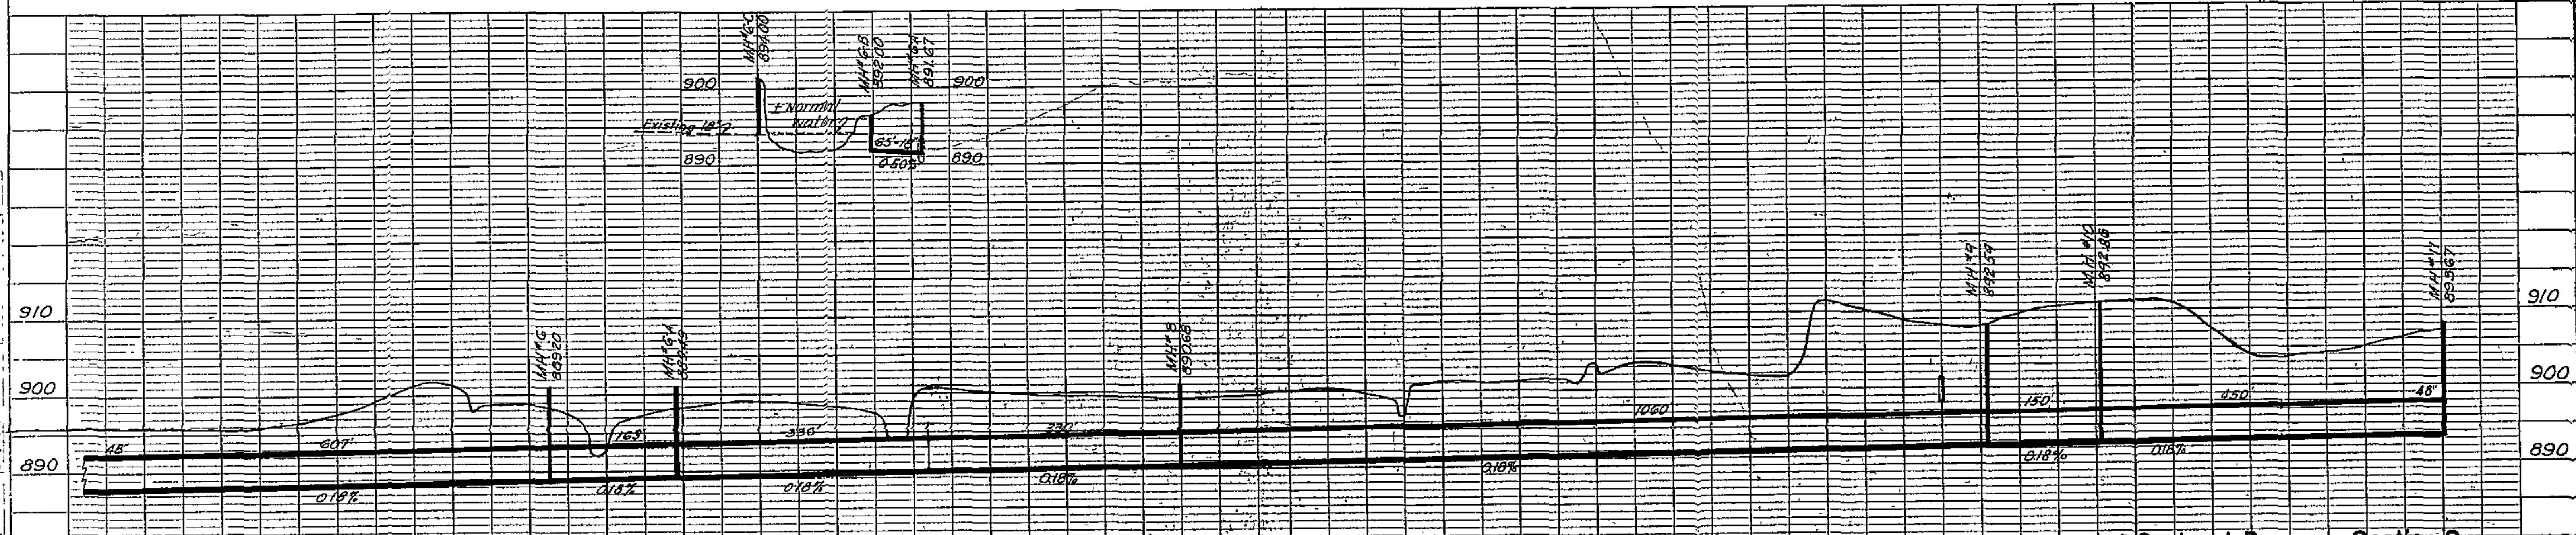

Contract D Section 2

ANYORD	BURDICK & HOWSON	MATTEN & MATTEN
CHICAGO	ENGINEERS	ROANOKE, VA.

SANITARY SEWER PROJECT NO. 3-1950
ROANOKE RIVER TRUNK LINE
 City of Roanoke, Virginia

DESIGNED BY	GLM	SCALE	Horizontal 1" = 100'	Vertical 1" = 10'	SHEET NO.	891-A
DRAWN BY	FWB	DATE	12 August 1950			
CHECKED BY	GLM					